


CALC. BY _____
 DATE _____
 CHKD. BY _____
 DATE _____

LAK - 615 - 2.82

OHIO
 FHWA REGION 5
 135
 199

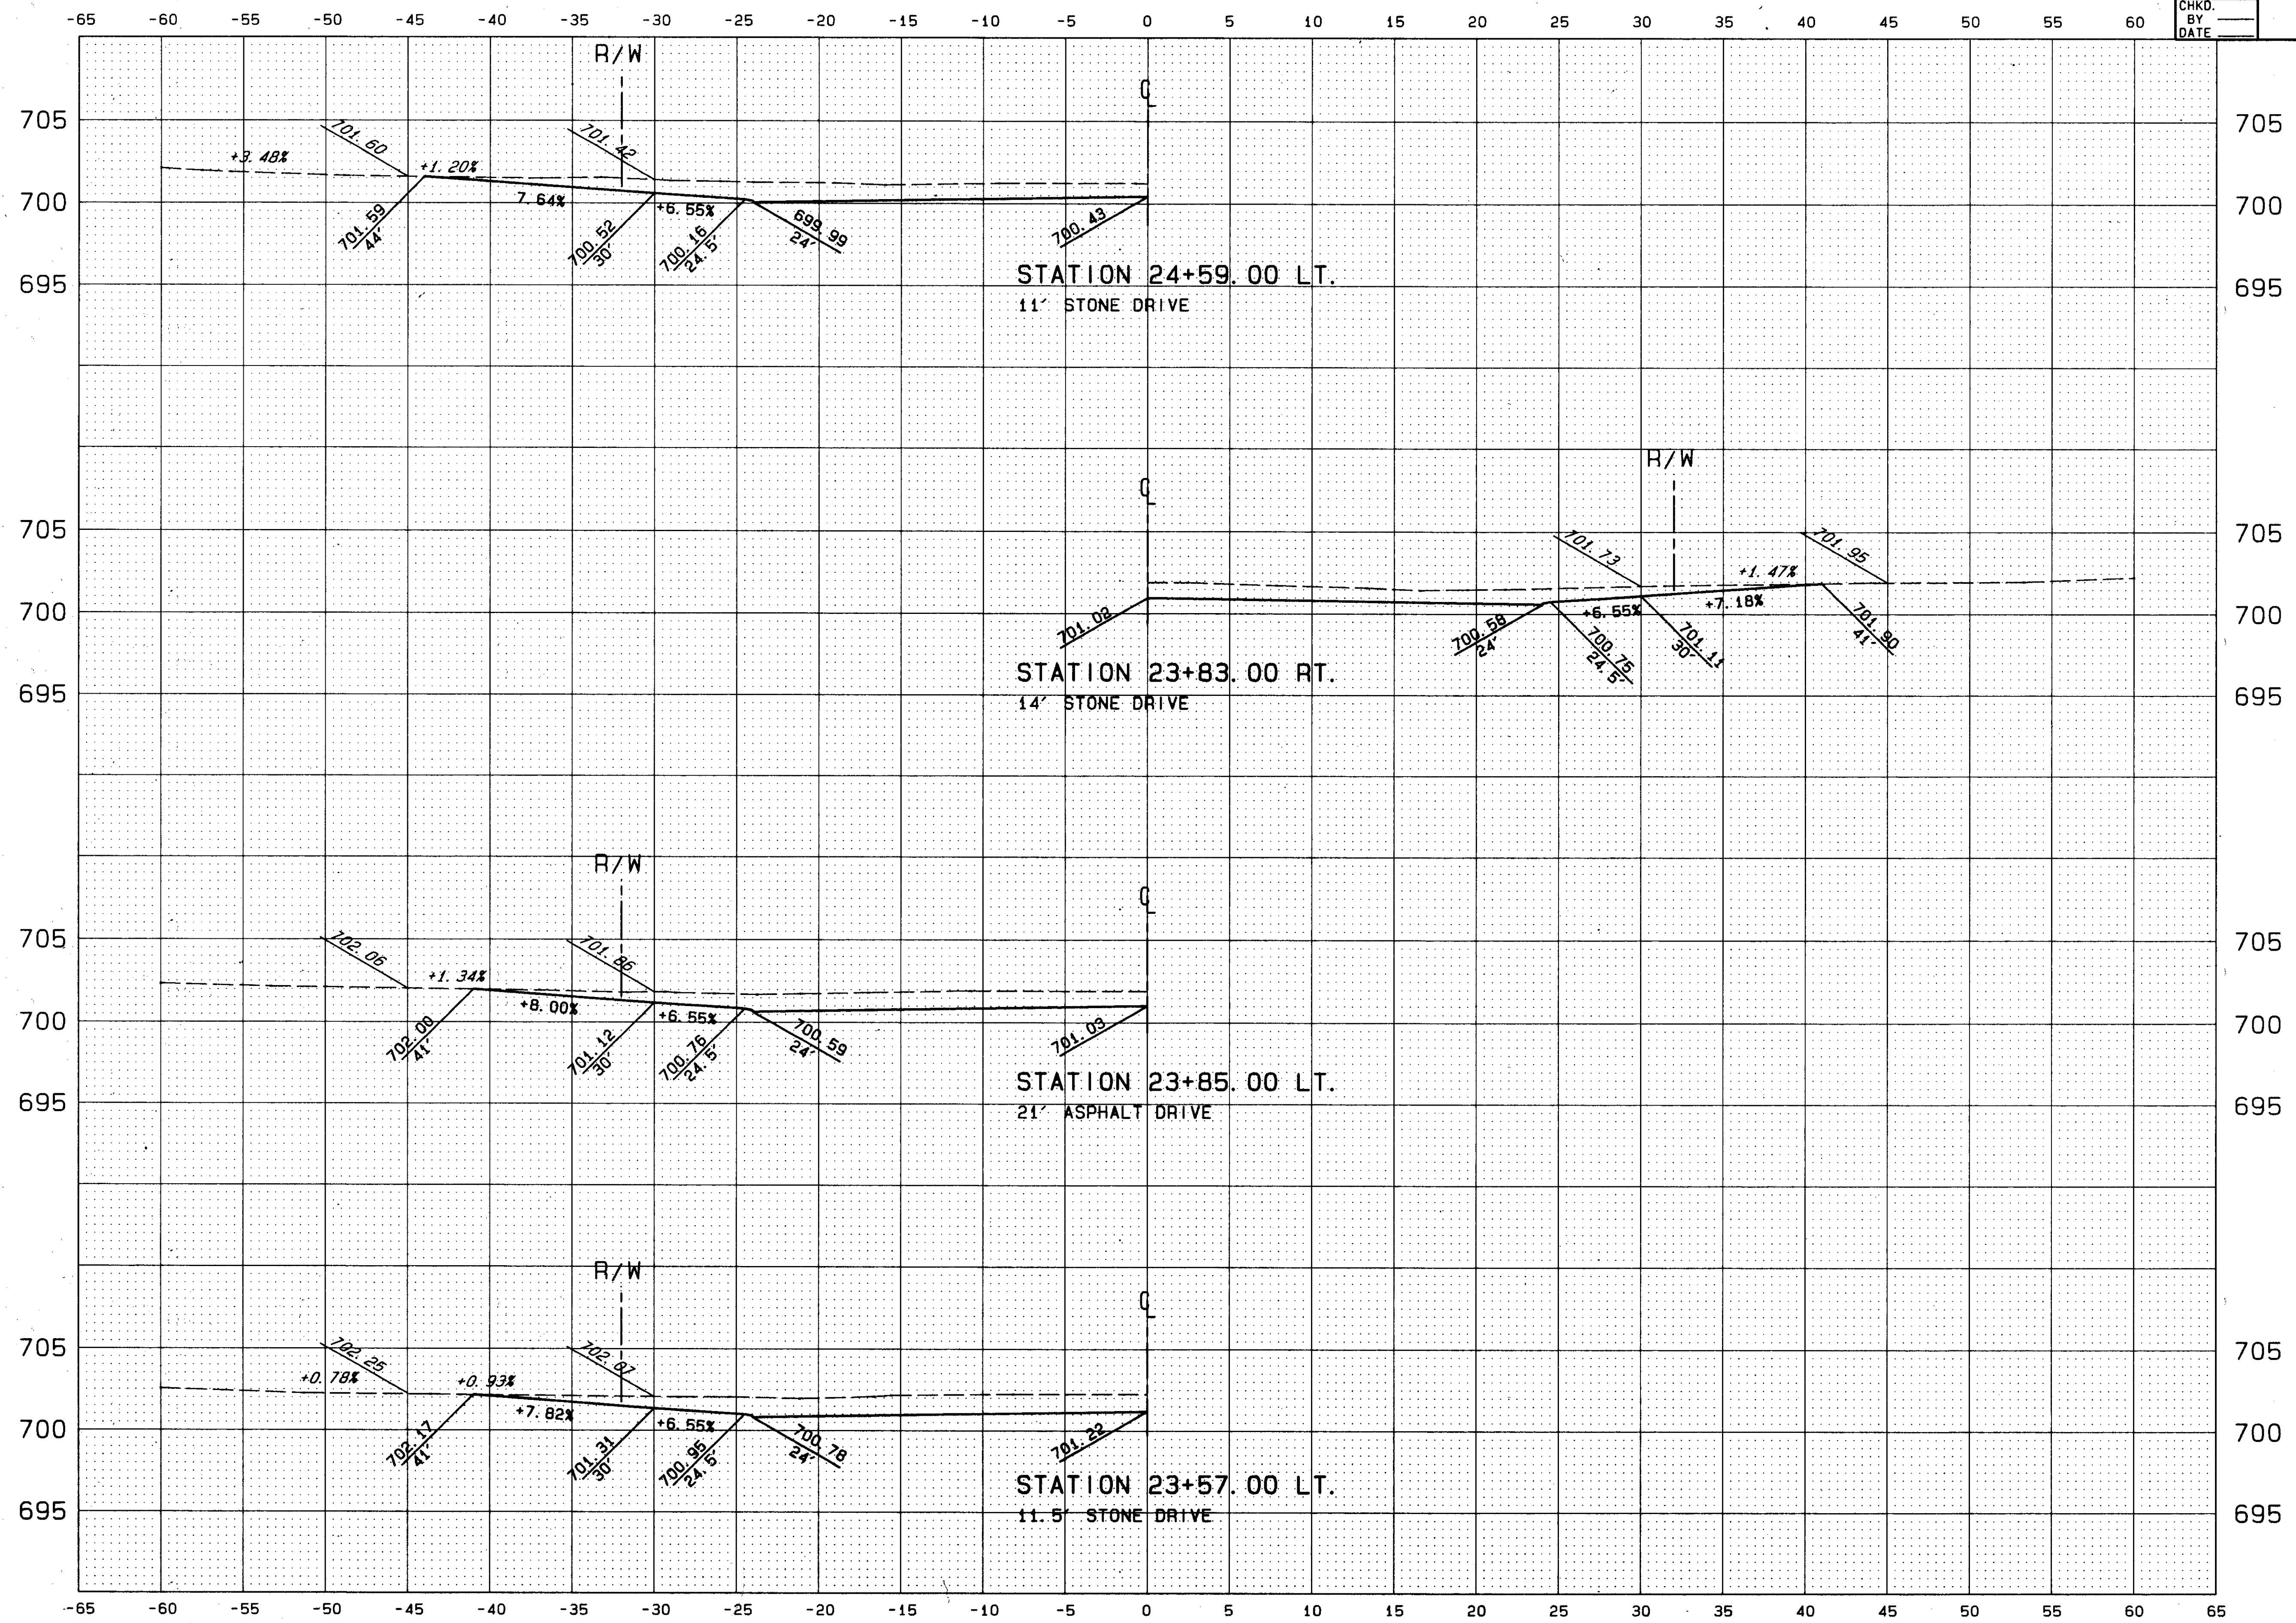

90272 MON 03/25/96 10:47 AM RANDY FILES: DP6.PLT XDOTS.PLT

DRIVE PROFILES STA. 23+57 TO STA. 24+60