


-65 -60 -55 -50 -45 -40 -35 -30 -25 -20 -15 -10 -5 0 5 10 15 20 25 30 35 40 45 50 55 60

LAK - 615 - 2.82

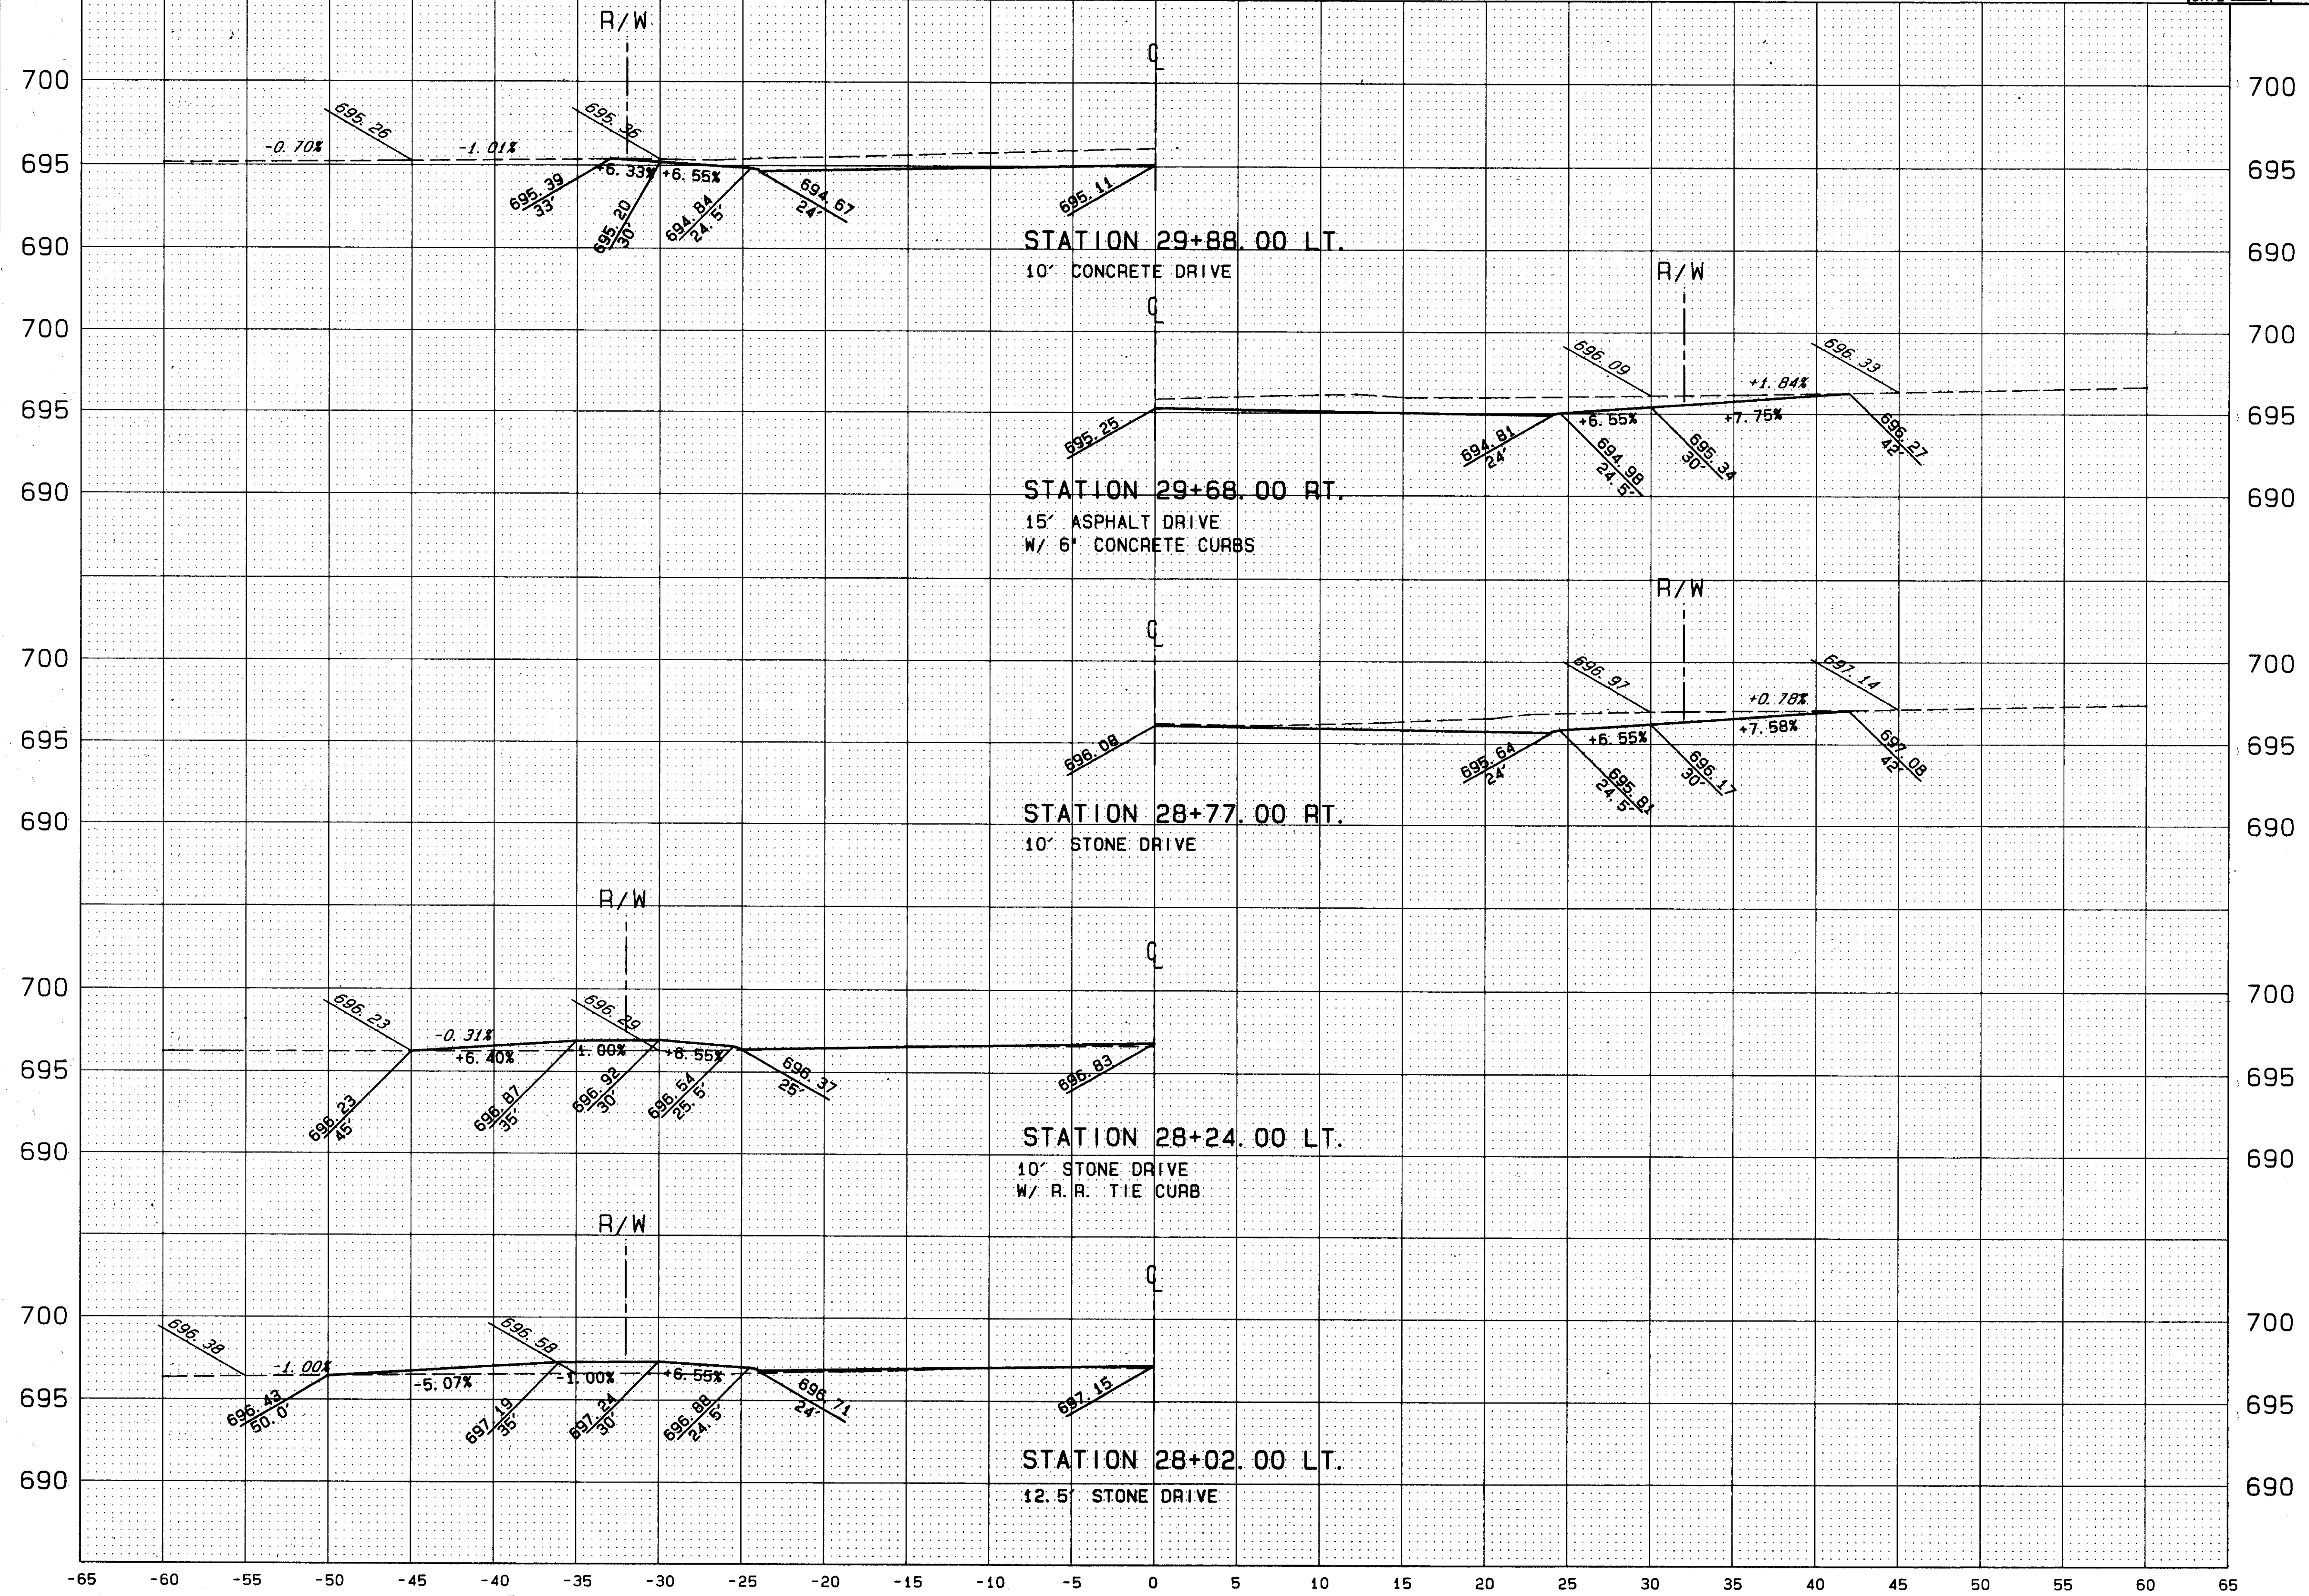

90272 MON 03/25/96 11:13 AM RANDY FILES: DPB, PLT, XDOTS, PLT

DRIVE PROFILES STA. 28+02 TO STA. 29+88