


CALC.
BY _____
DATE _____
CHKD.
BY _____
DATE _____

LAK - 615 - 2.82

OHIO
FHWA
REGION 5

138
199

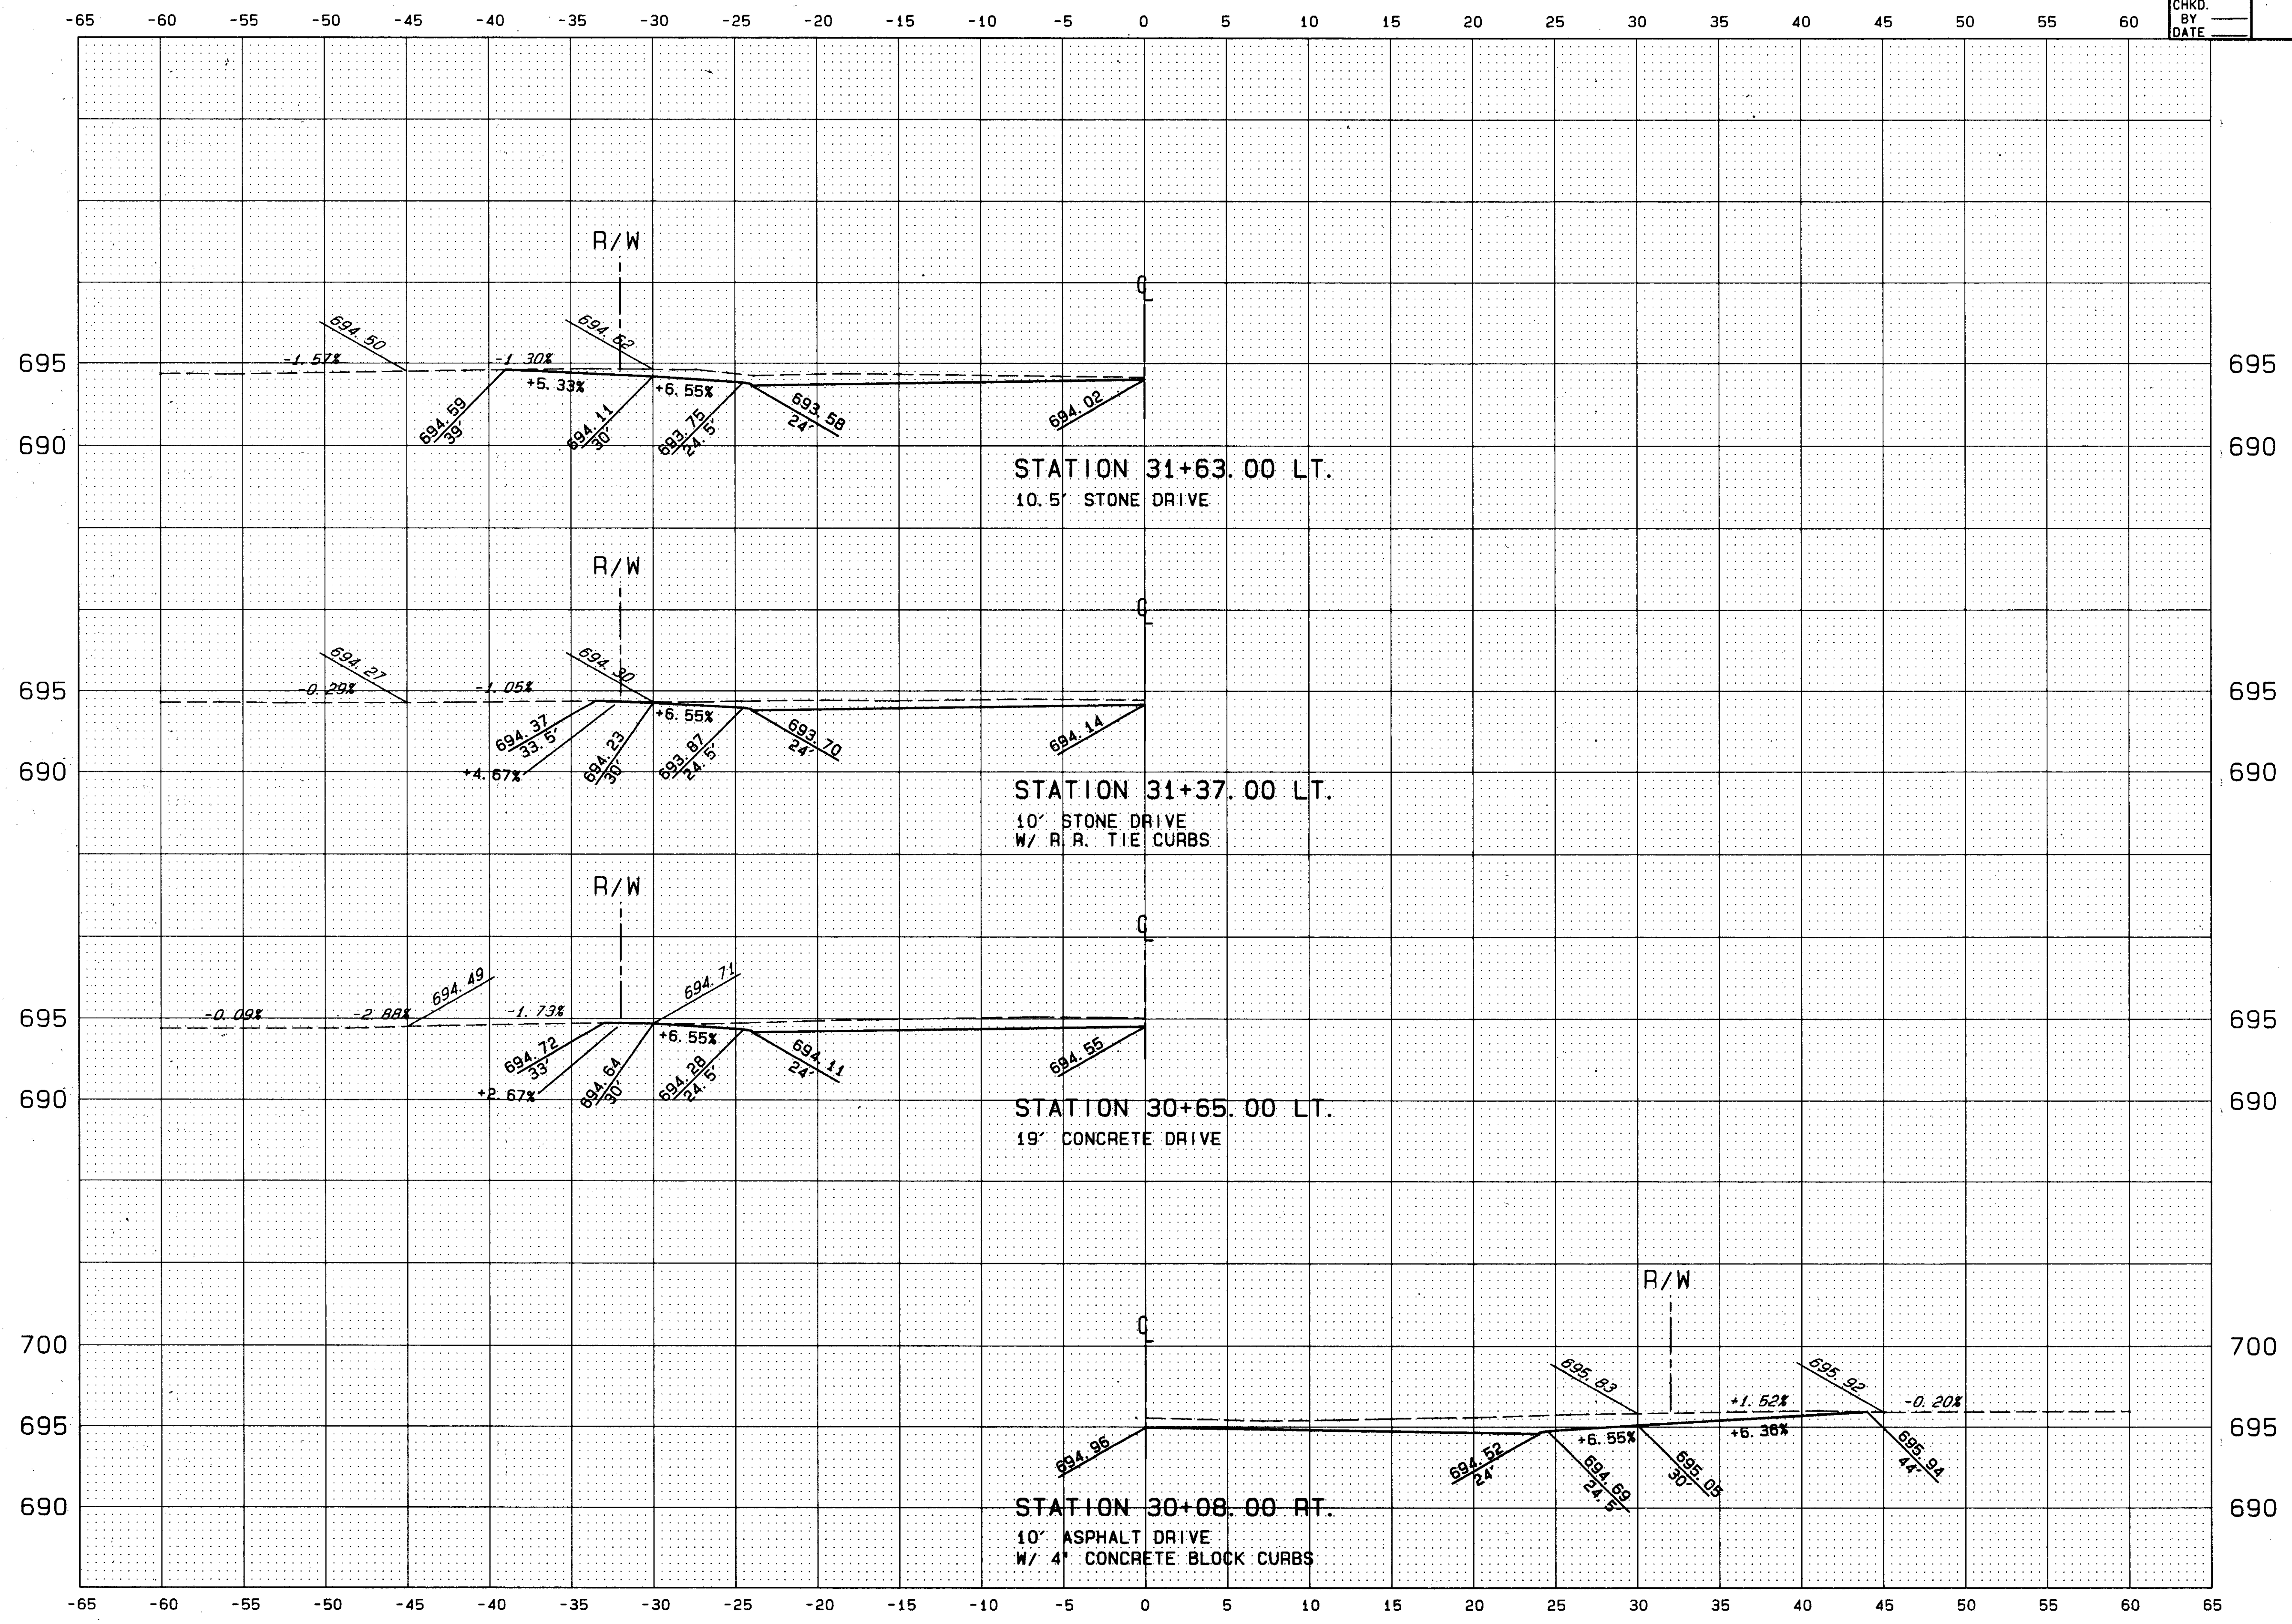

90272 MON 03/25/96 11:13 AM RANDY FILES: DP9.PLT XD01S.PLT

DRIVE PROFILES STA. 30+08 TO STA. 31+63