


CALC. BY
DATE
CHKD. BY
DATE

LAK - 615 - 2.82

OHIO

FHWA
REGION 5

139
199

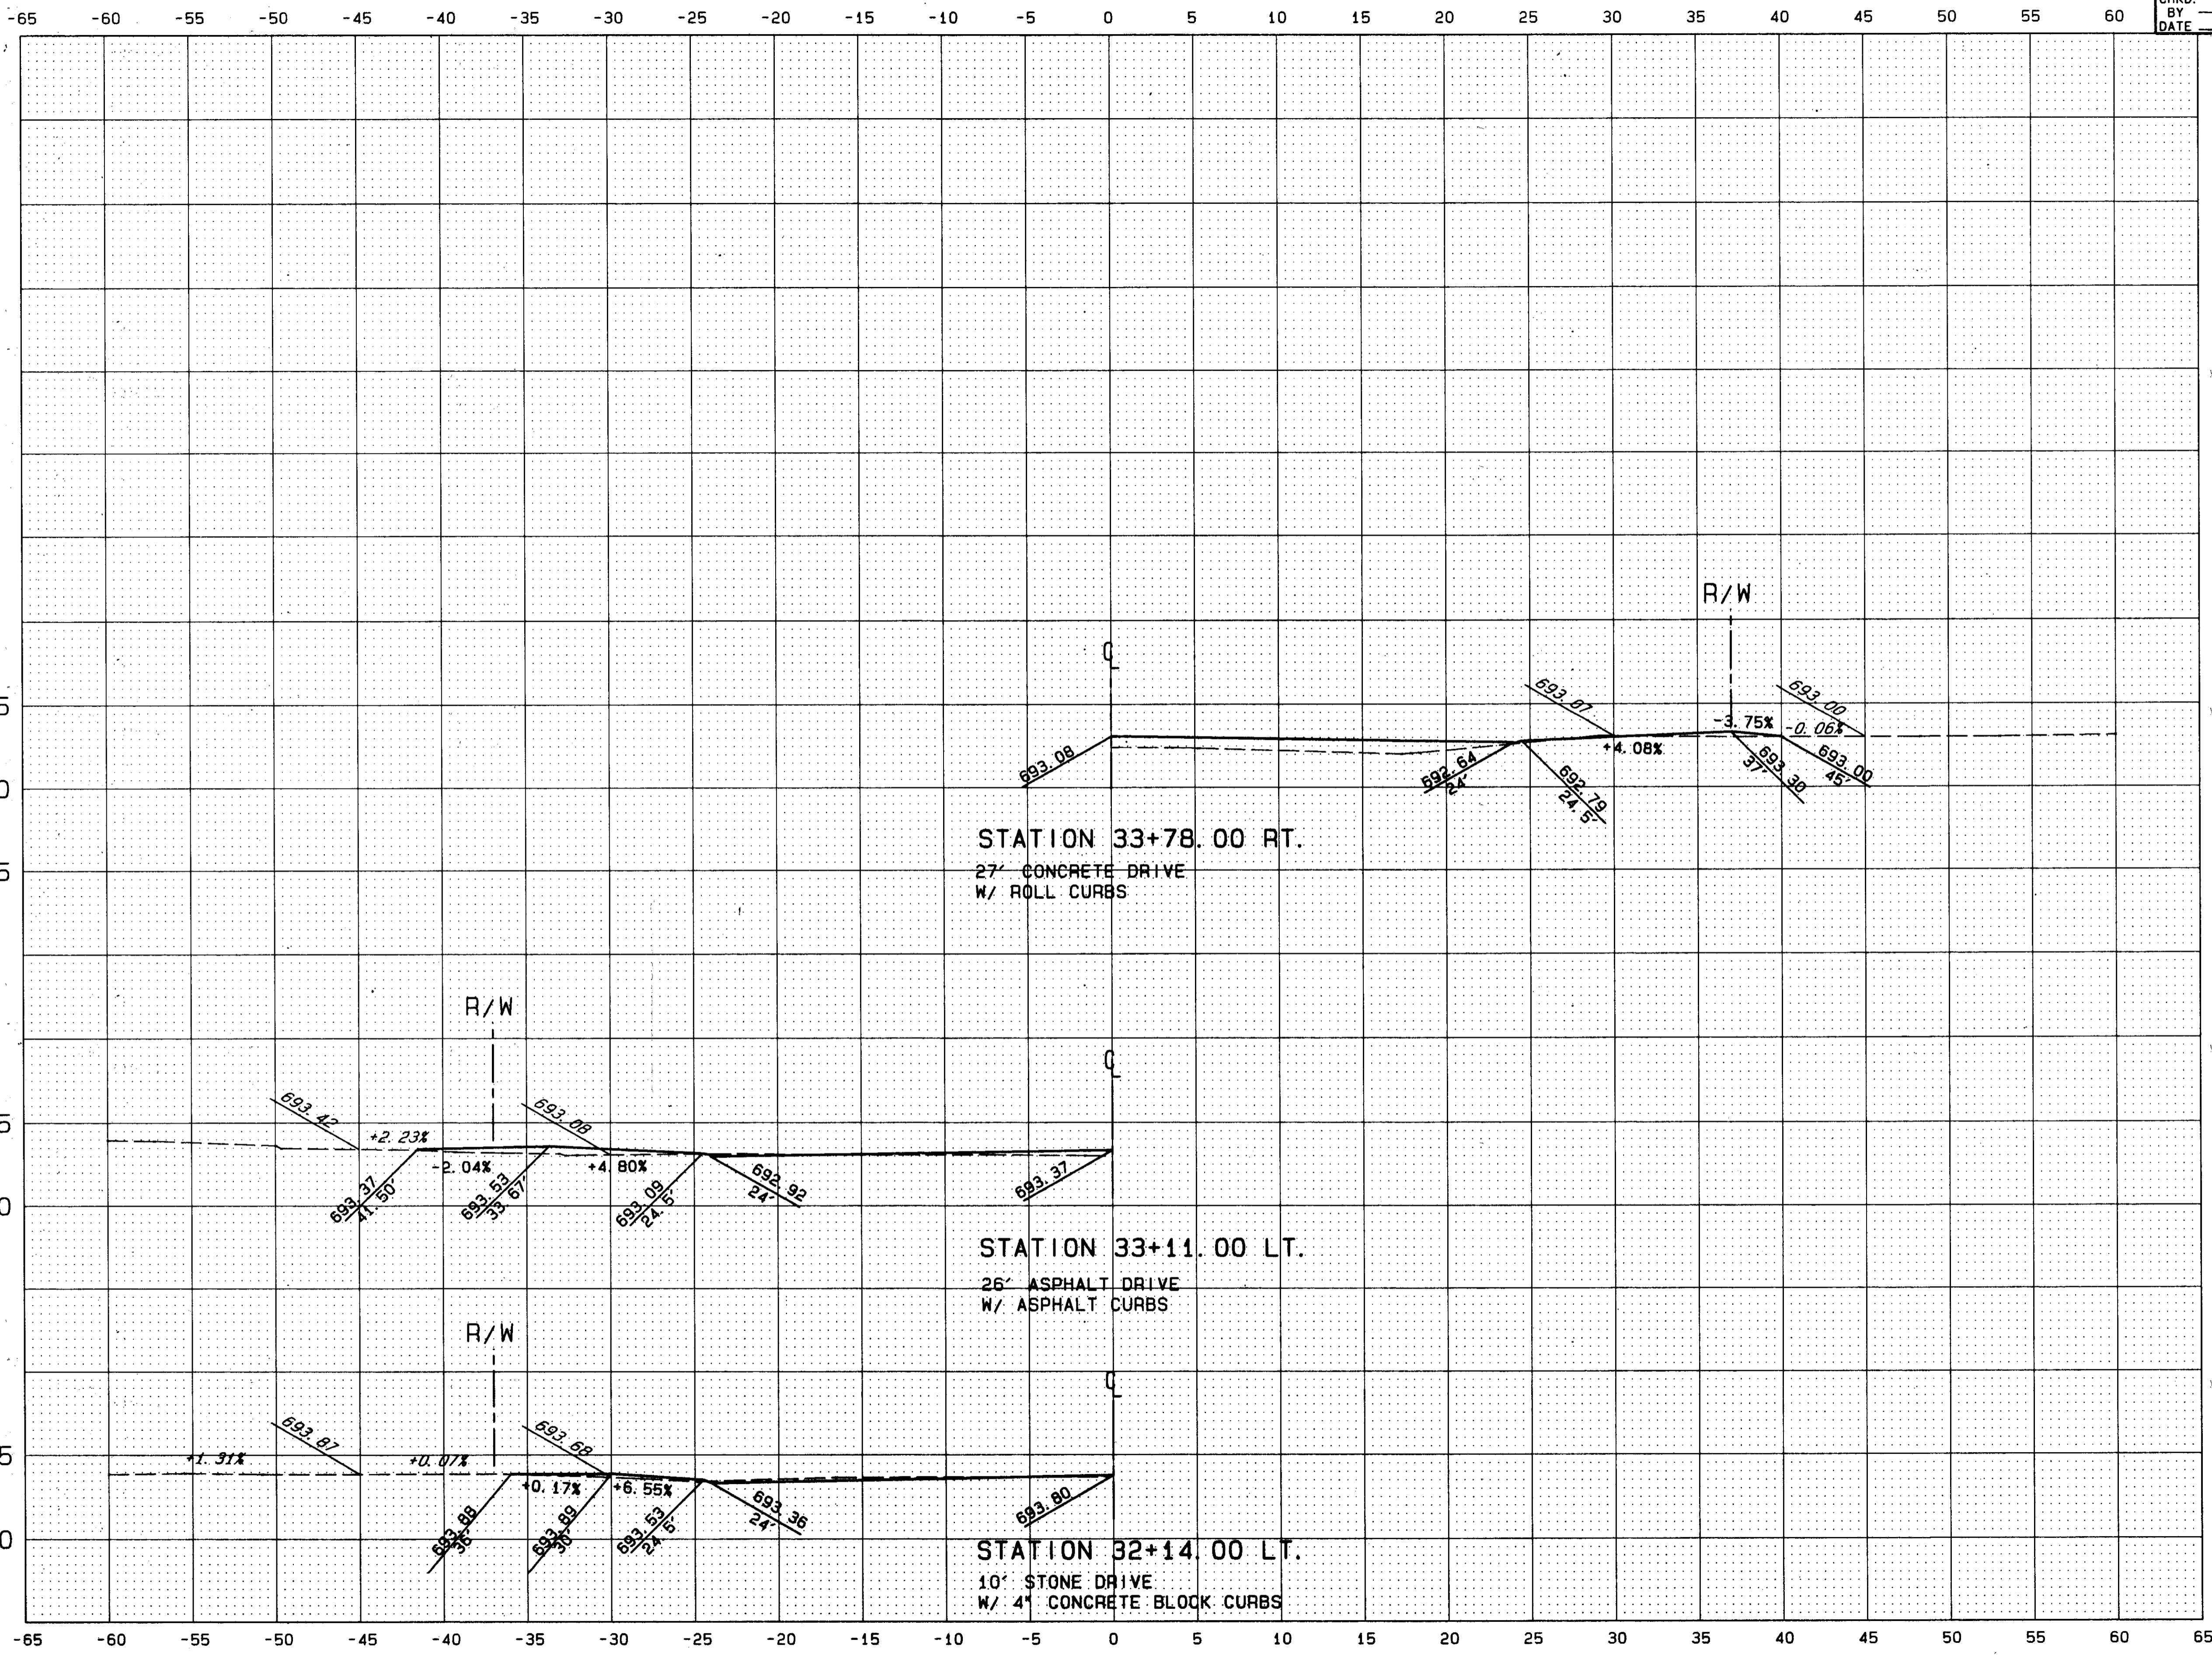

90272 MON 03/25/96 11:13 AM RANDY FILES: DP10.PLT X001S.PLT

DRIVE PROFILES STA. 32+14 TO STA. 33+78