

-65 -60 -55 -50 -45 -40 -35 -30 -25 -20 -15 -10 -5 0 5 10 15 20 25 30 35 40 45 50 55 60

CALC. BY
DATE
CHKD. BY
DATE

LAK - 615 - 2.82

OHIO
FHWA
REGION 5



695

690

695

690

705

700

695

705

700

695

695

690

695

690

705

700


695

705


700

695


R/W

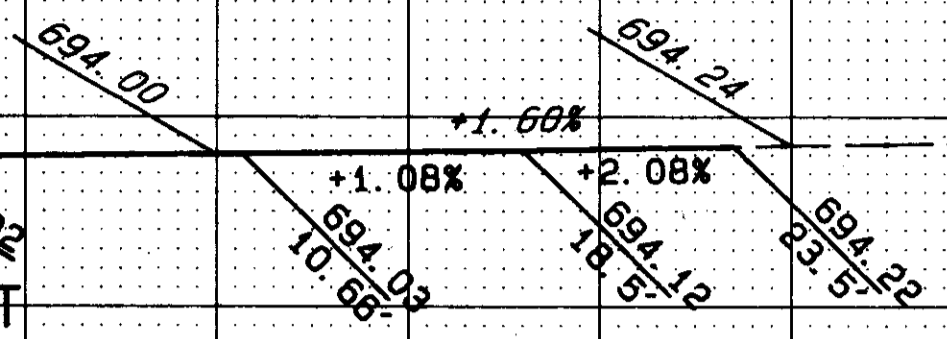


R/W

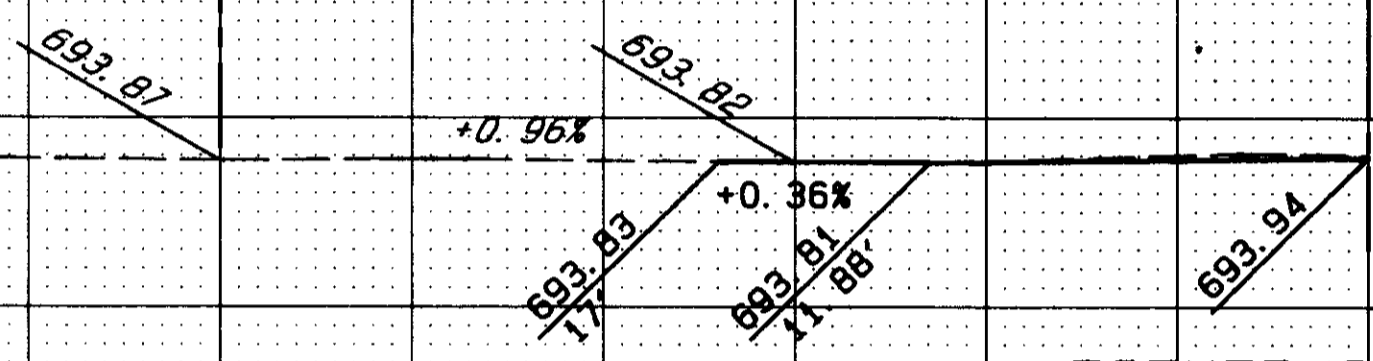

R/W

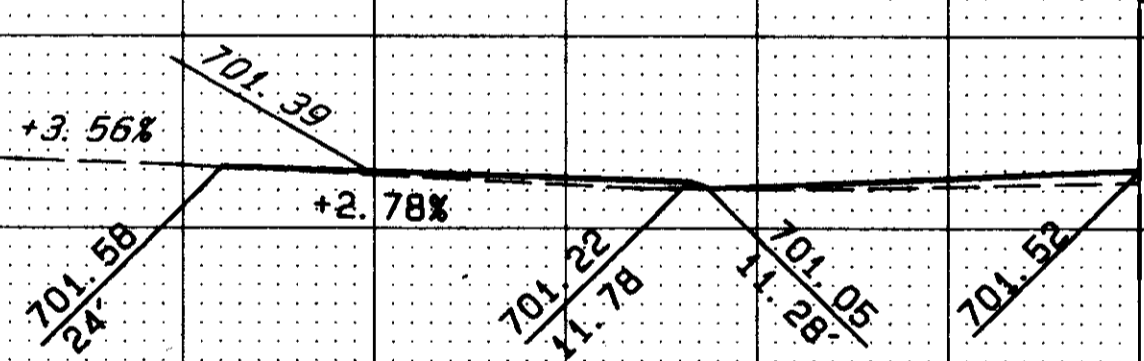

R/W

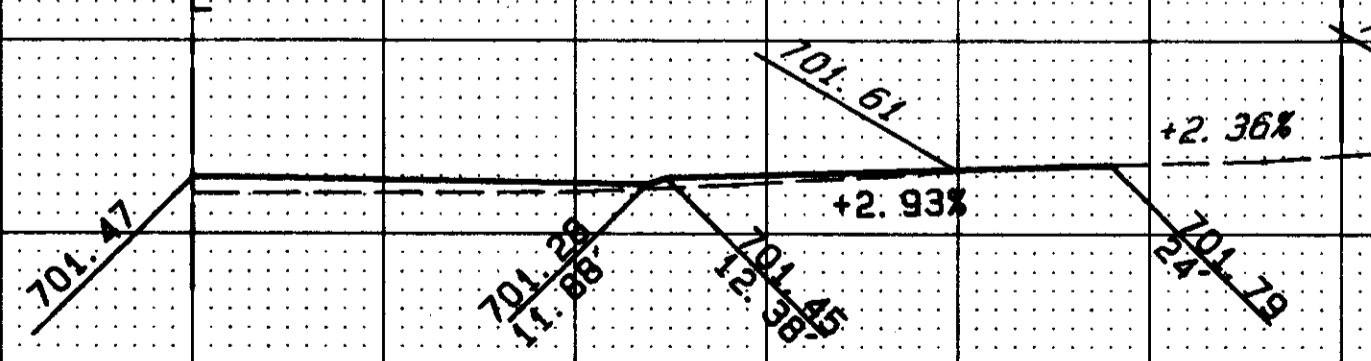

-65 -60 -55 -50 -45 -40 -35 -30 -25 -20 -15 -10 -5 0 5 10 15 20 25 30 35 40 45 50 55 60 65

90272 MON 03/25/96 11:13 AM RANDY FILES: DP21.PLT XDOTS.PLT