



143

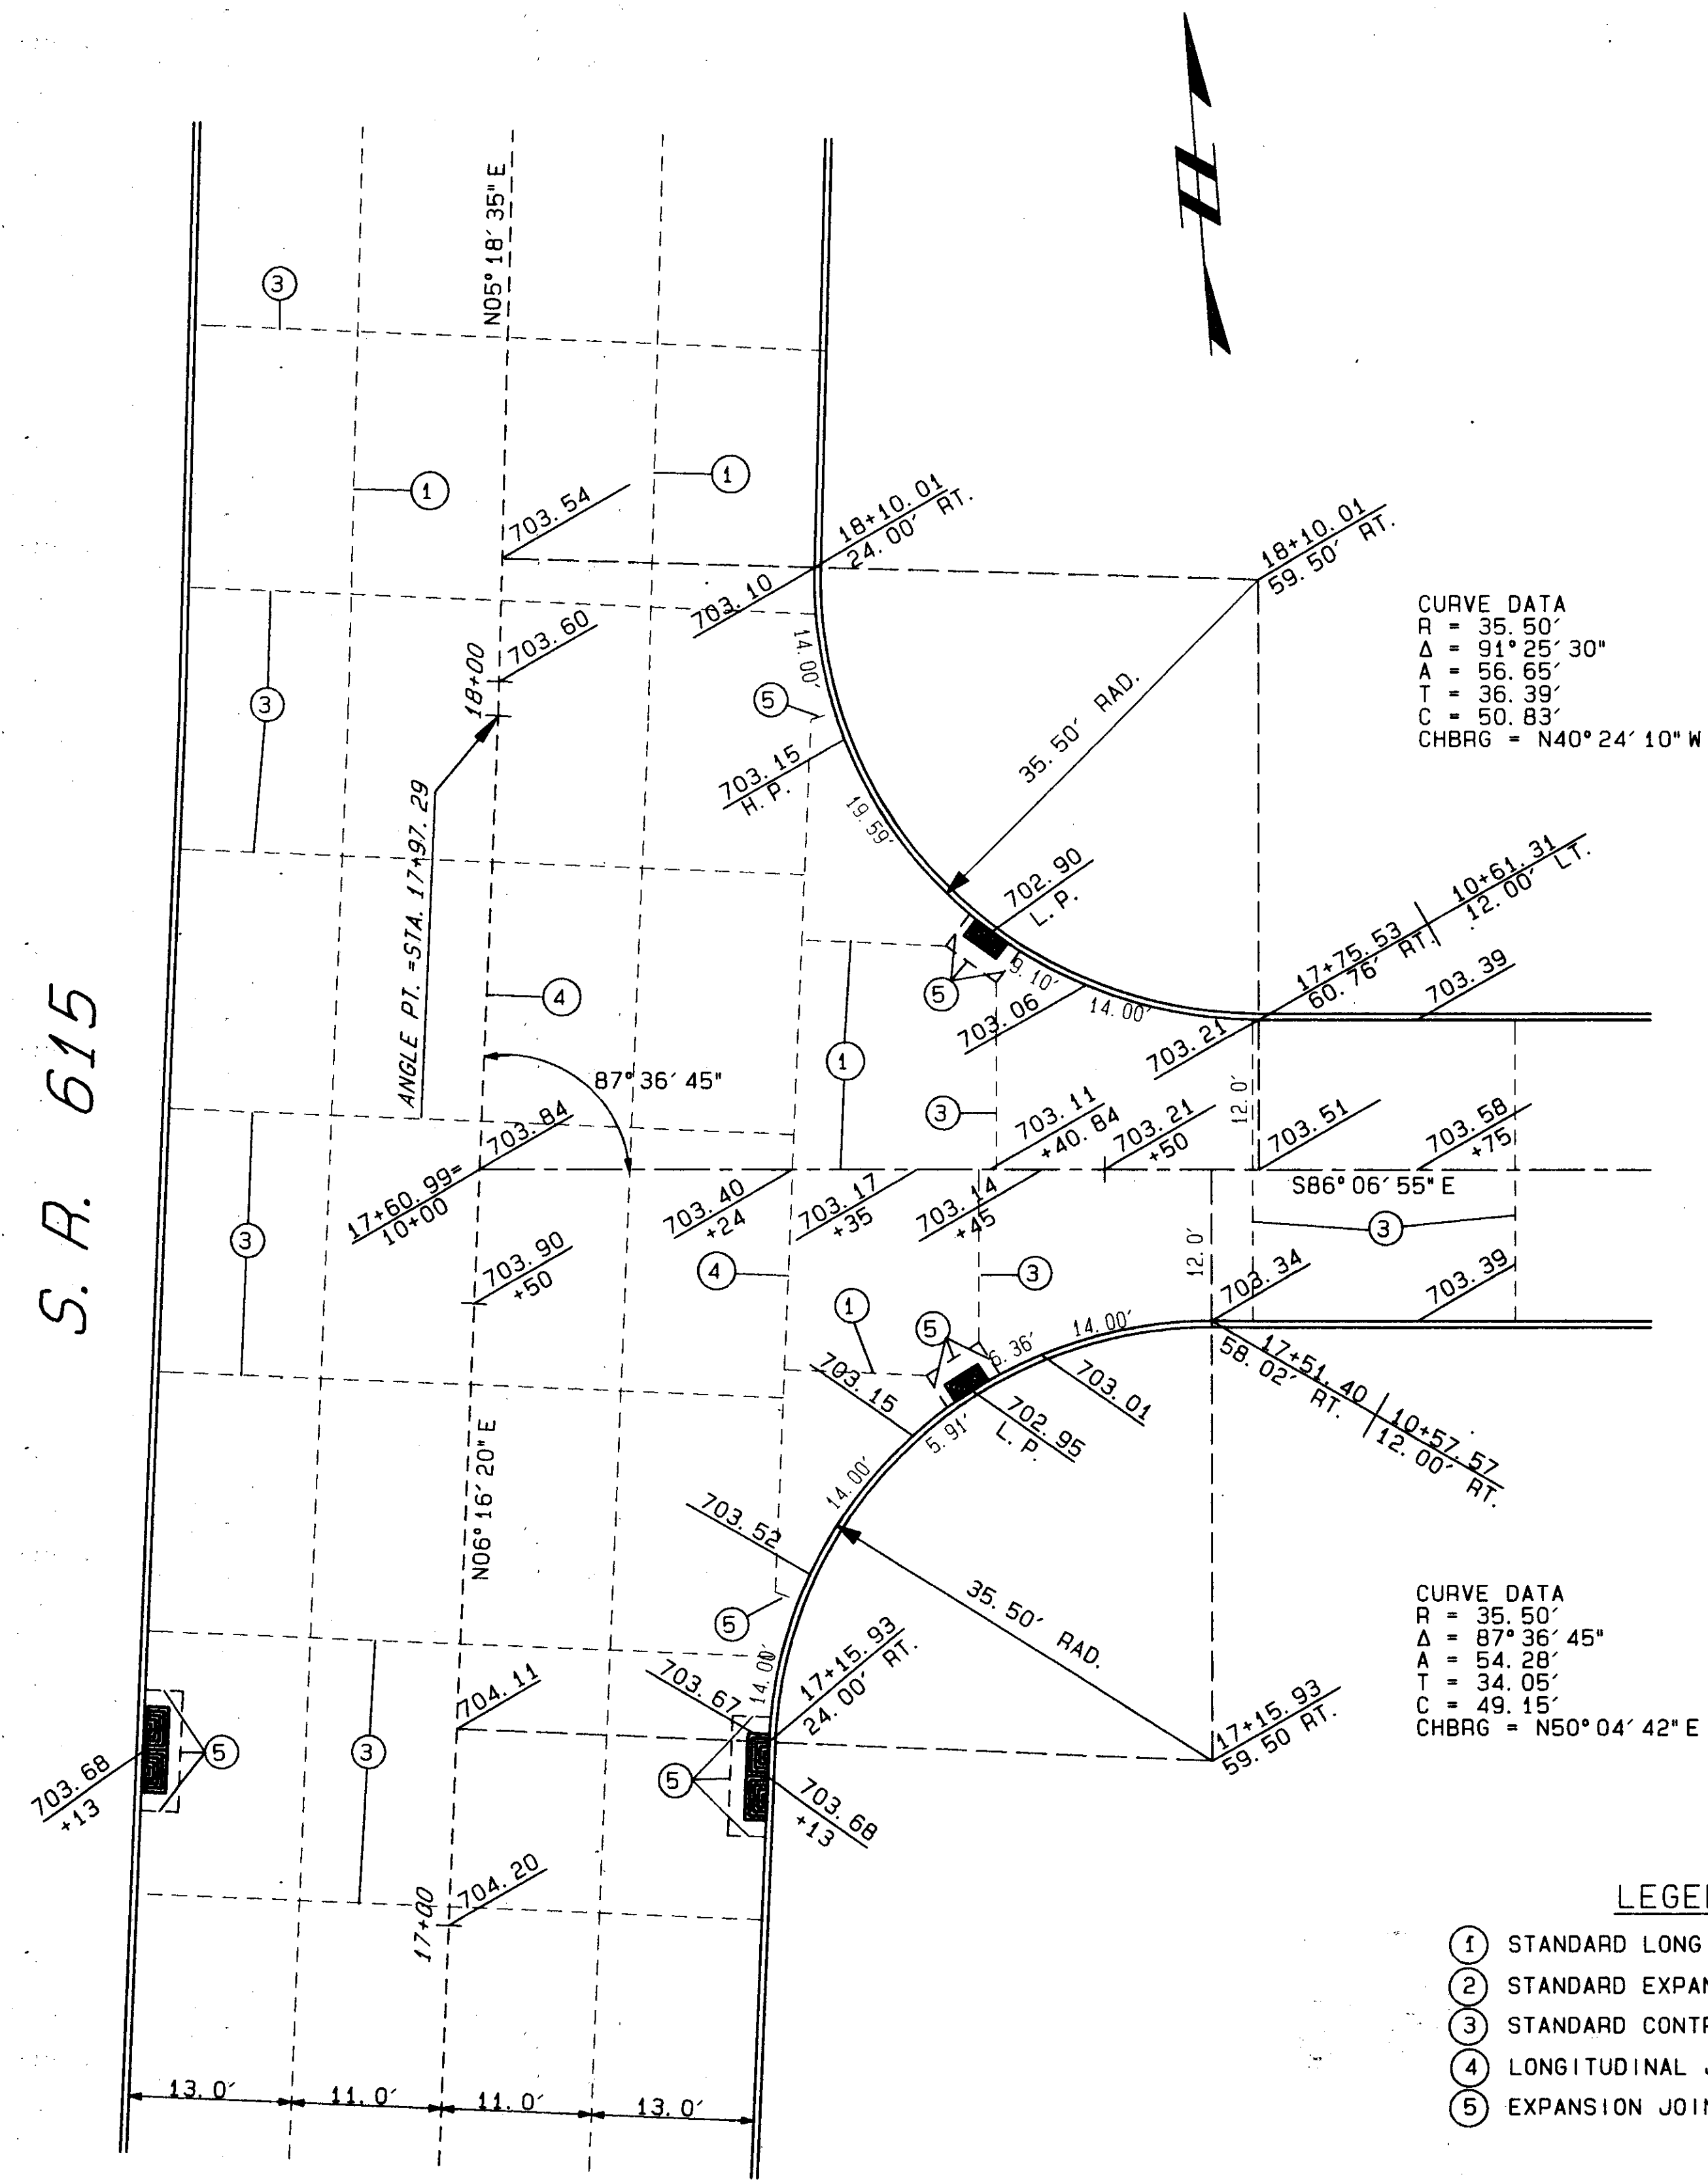

HALL NORTH DRIVE  
(NOT TO SCALE)

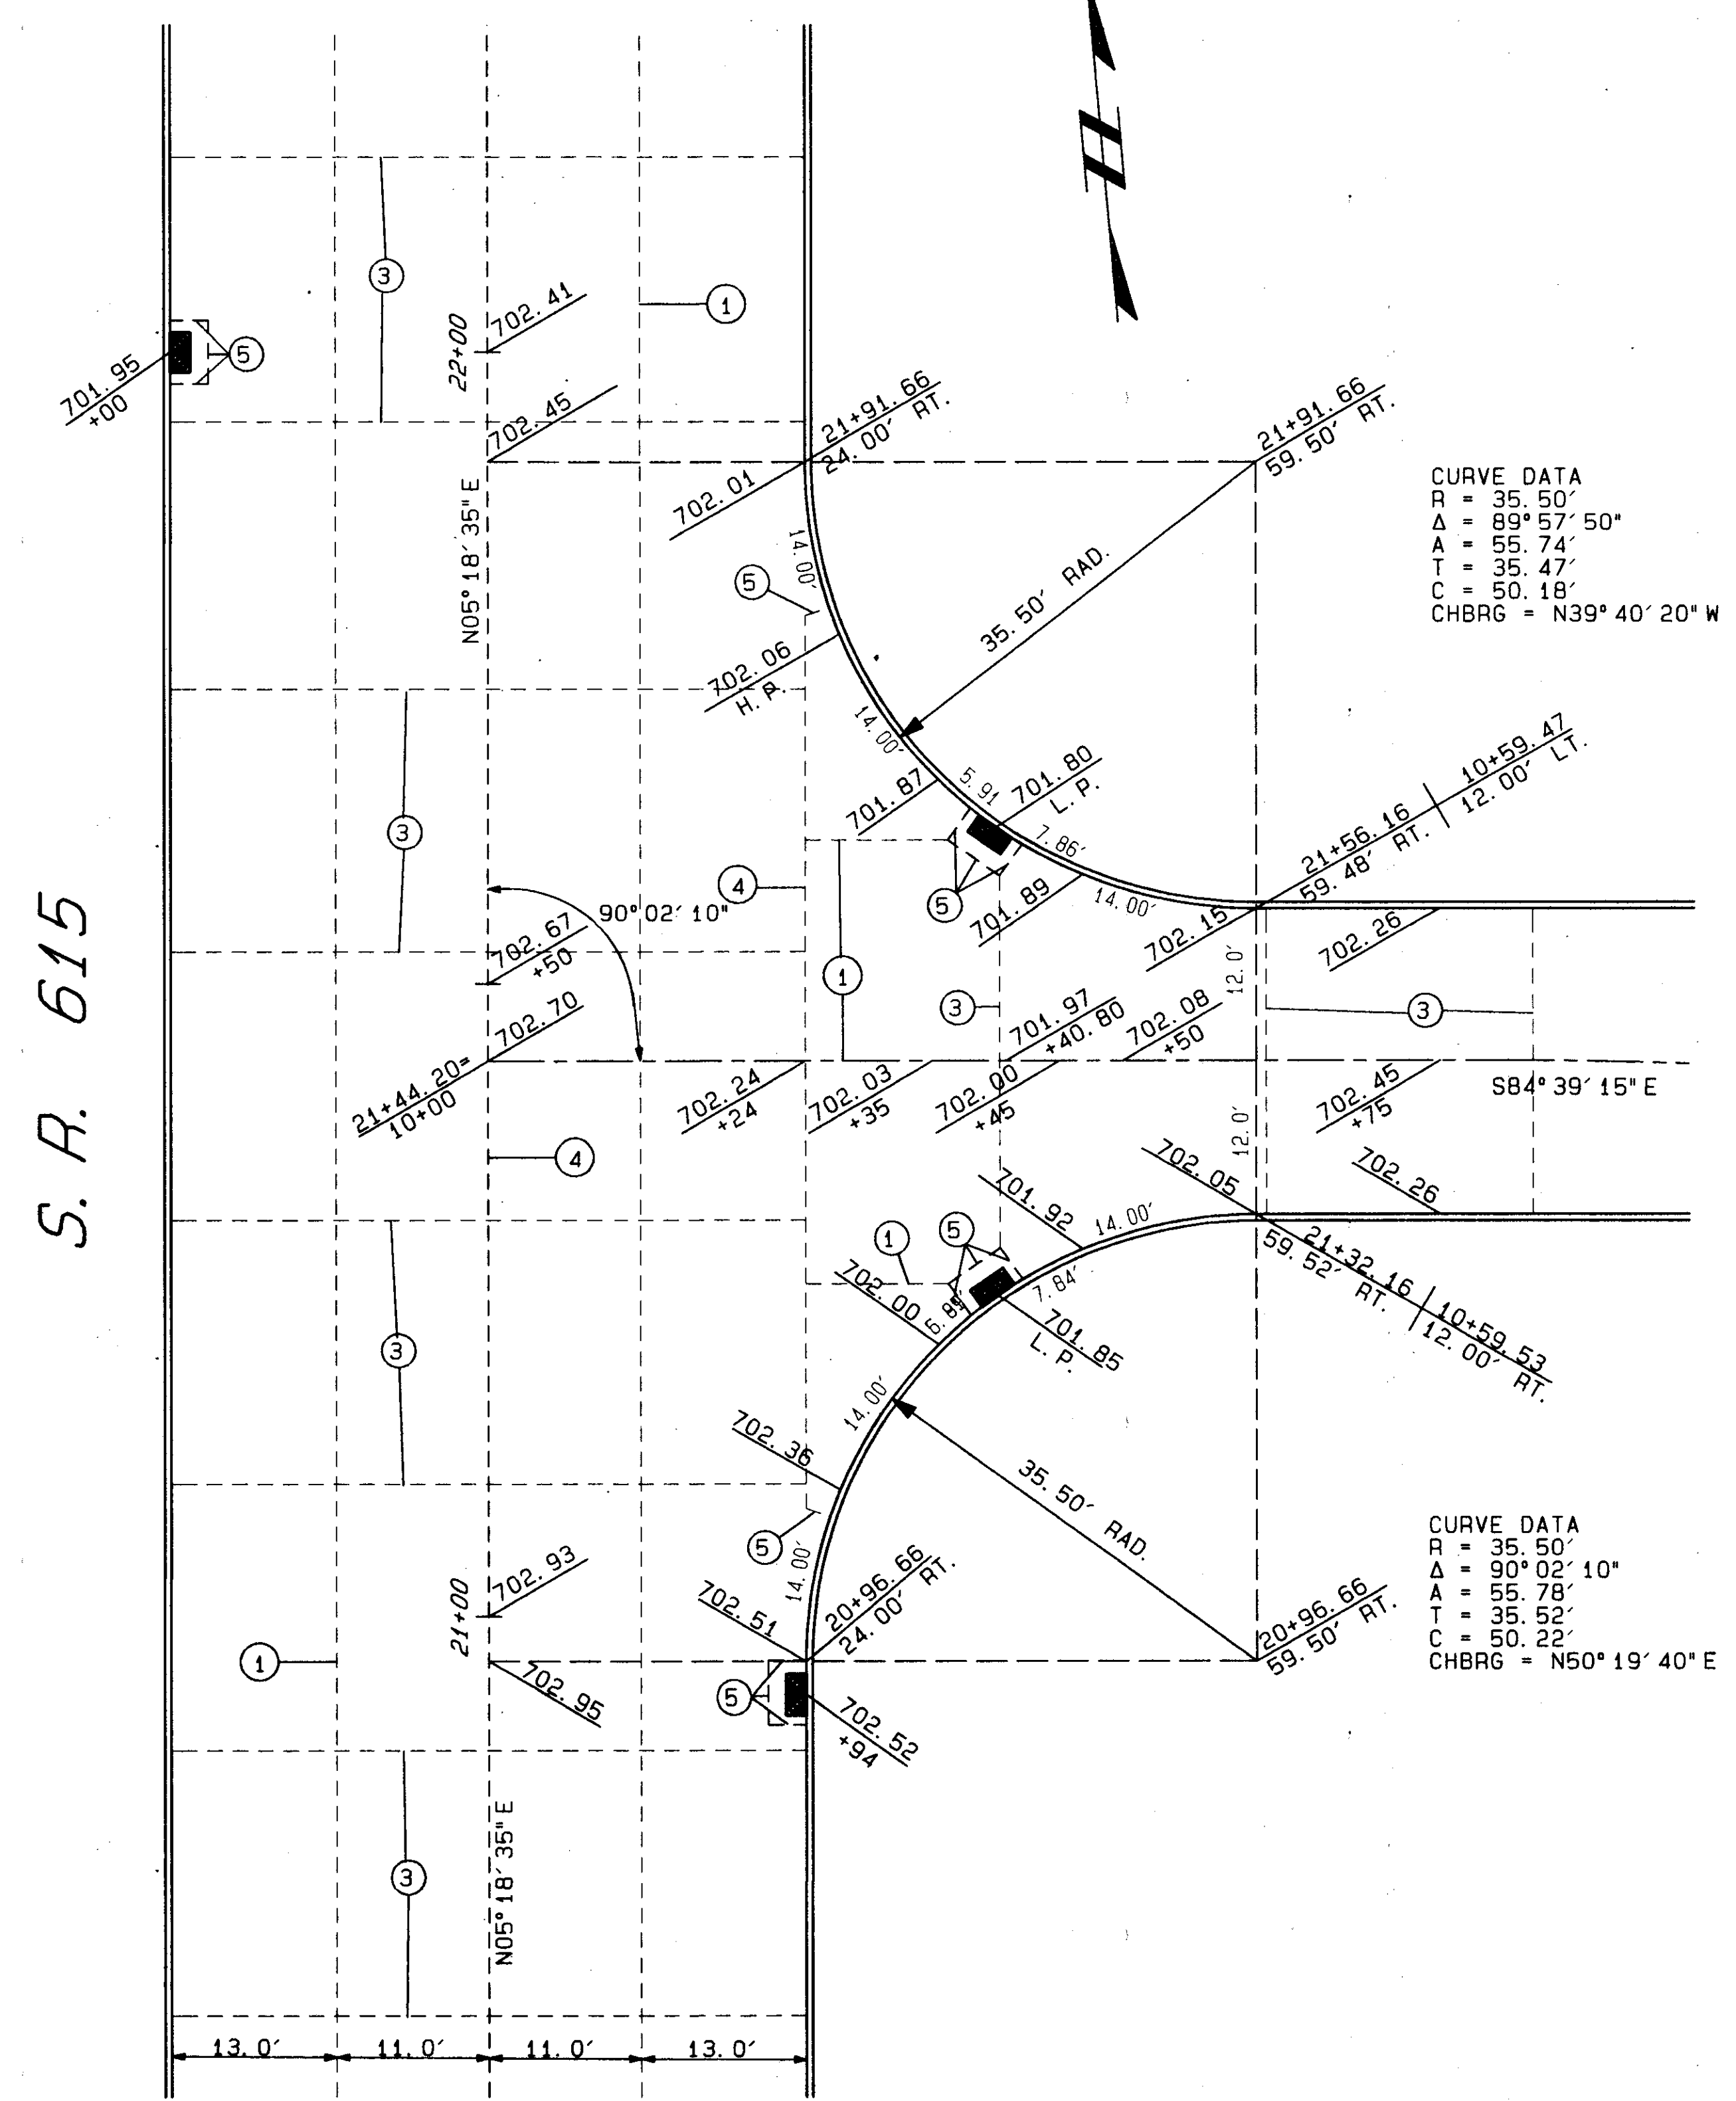

GRENWAY DRIVE  
(NOT TO SCALE)

90272 TUE 01/10/95 04:39 PM ROBERT FILES: INT2.PLT