


144


S. R. 615

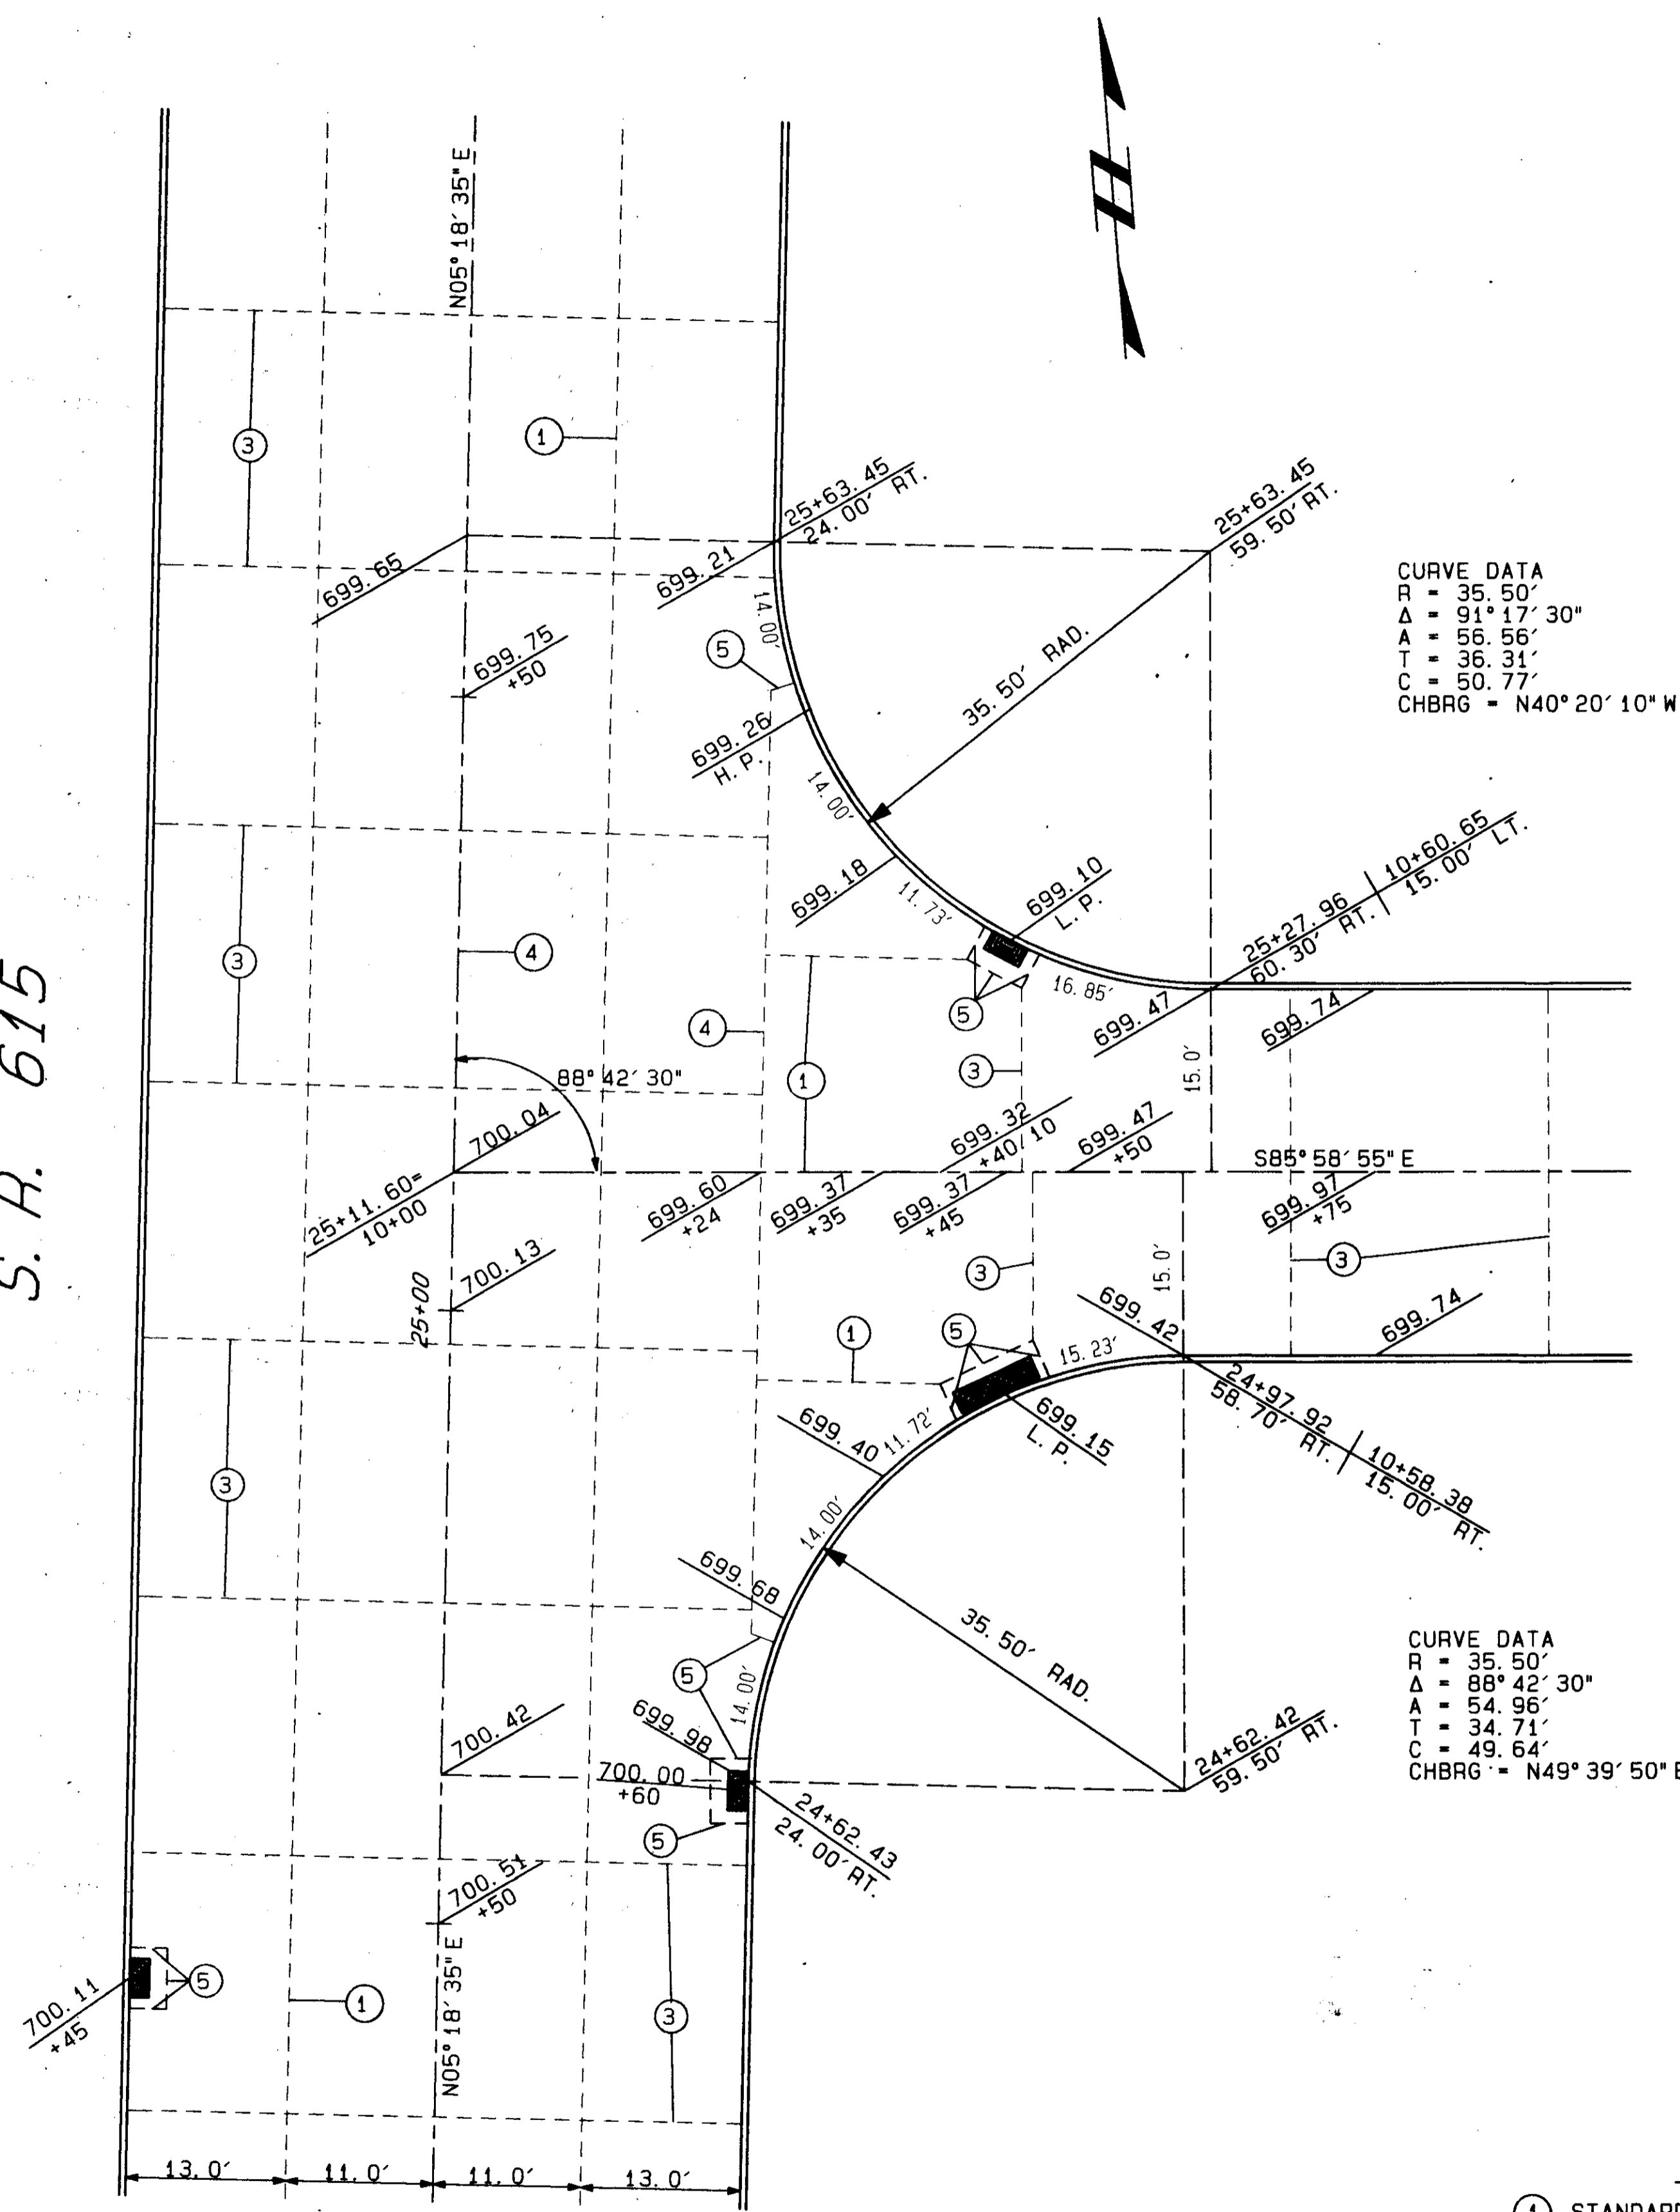

FORESTVIEW AVENUE
(NOT TO SCALE)

- LEGEND**
- ① STANDARD LONGITUDINAL JOINT
 - ② STANDARD EXPANSION JOINT
 - ③ STANDARD CONTRACTION JOINT
 - ④ LONGITUDINAL JOINT WITHOUT TIE BARS
 - ⑤ EXPANSION JOINT WITHOUT DOWELS

S. R. 615

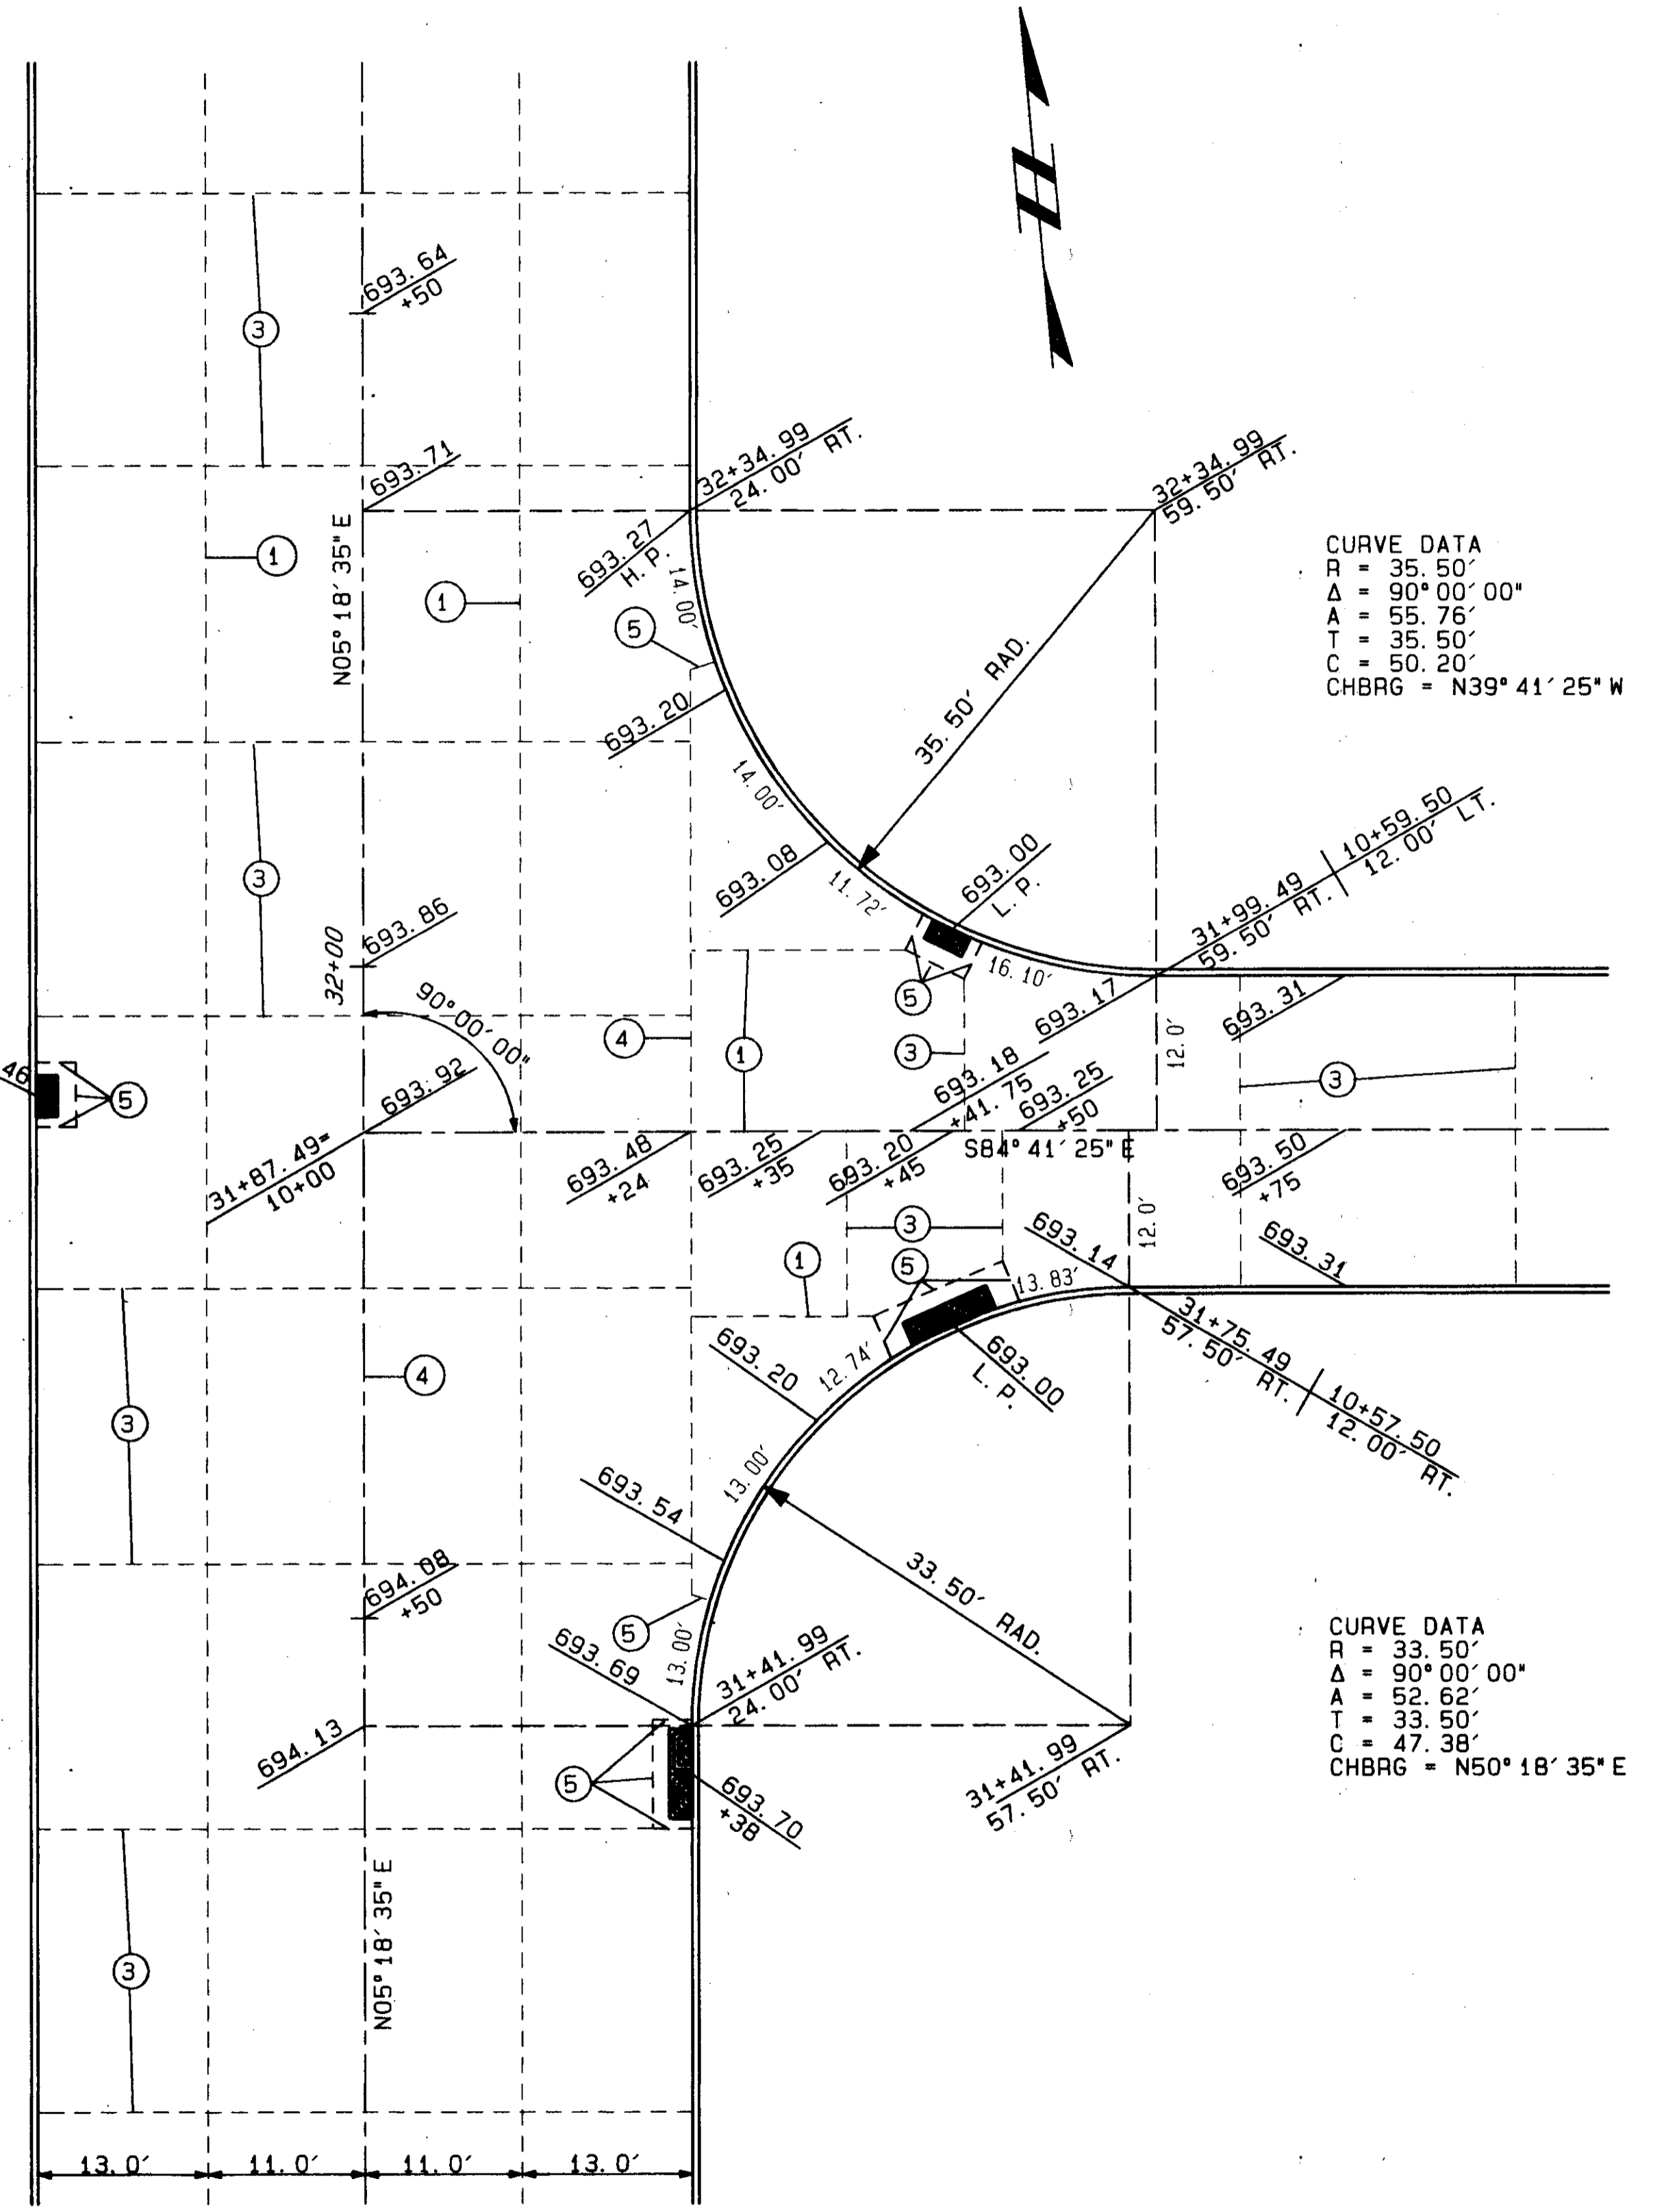

ESTHER STREET
(NOT TO SCALE)