




DRIVEWAY DETAILS

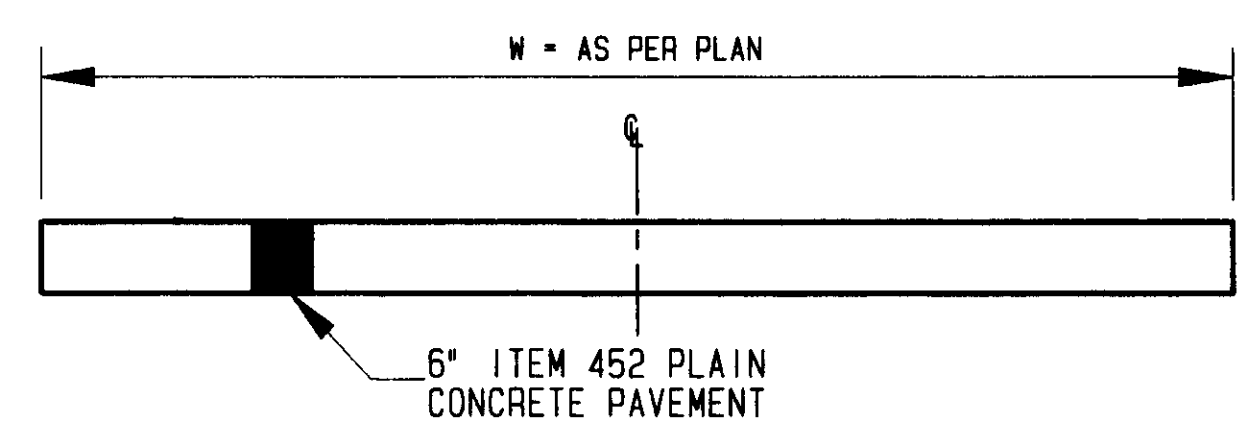


RESIDENTIAL CONCRETE DRIVE

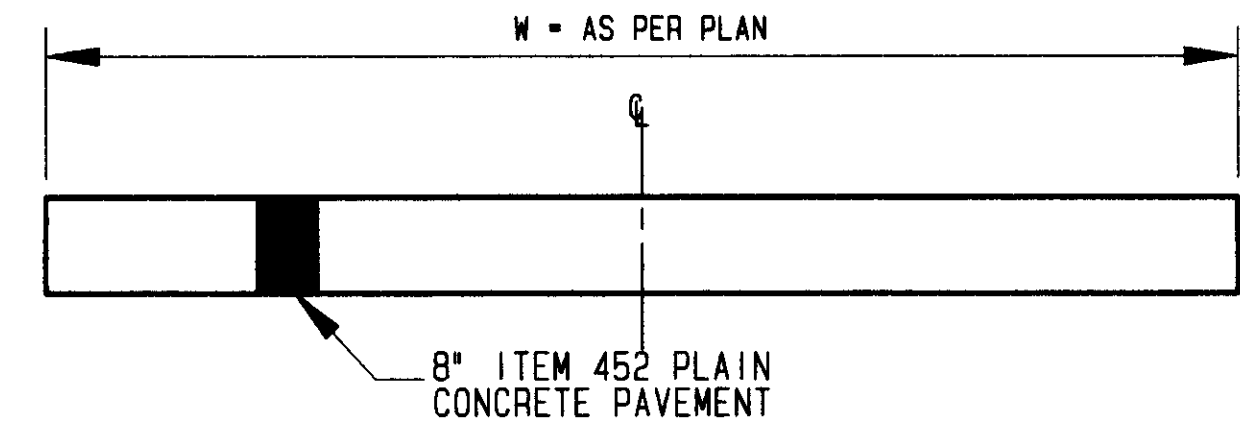


COMMERCIAL CONCRETE DRIVE

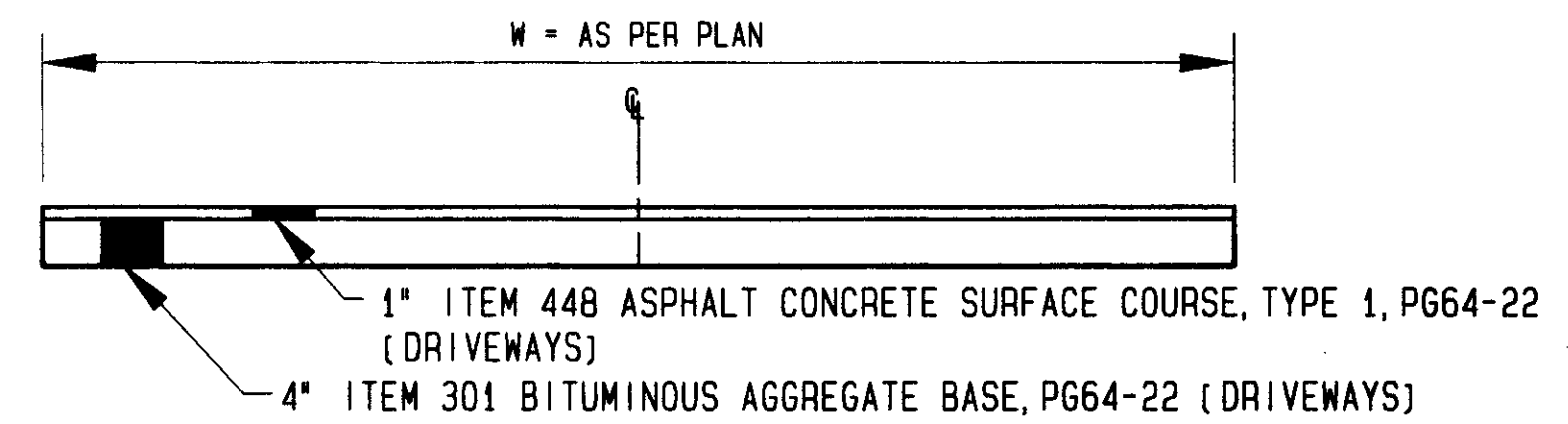

RESIDENTIAL ASPHALT DRIVE

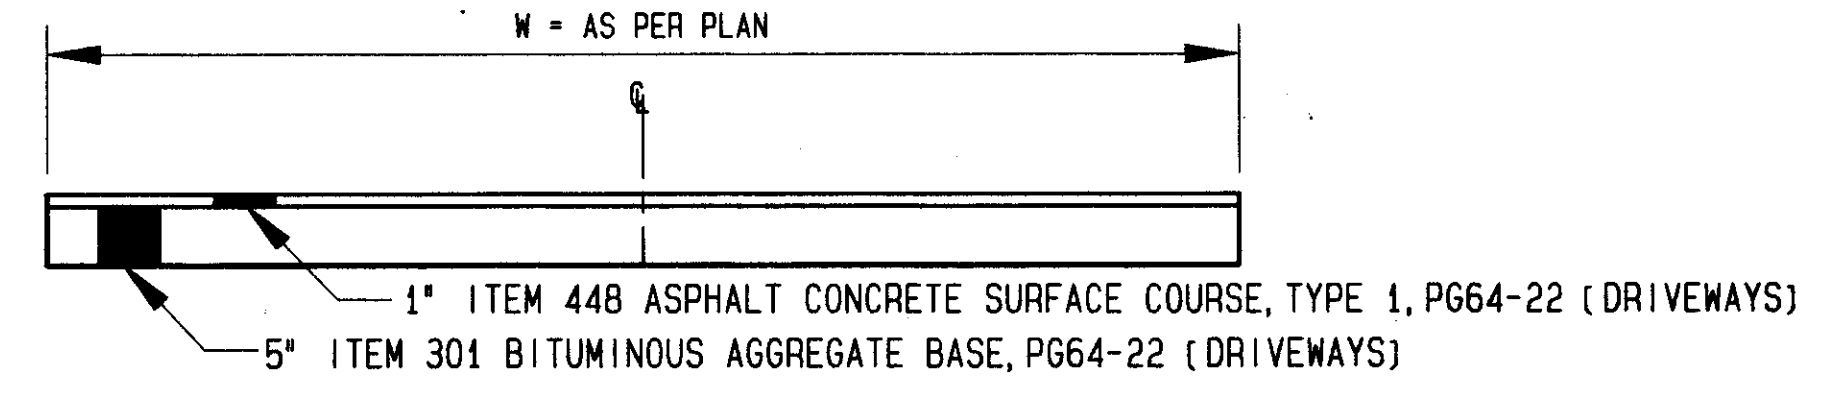

COMMERCIAL ASPHALT DRIVE

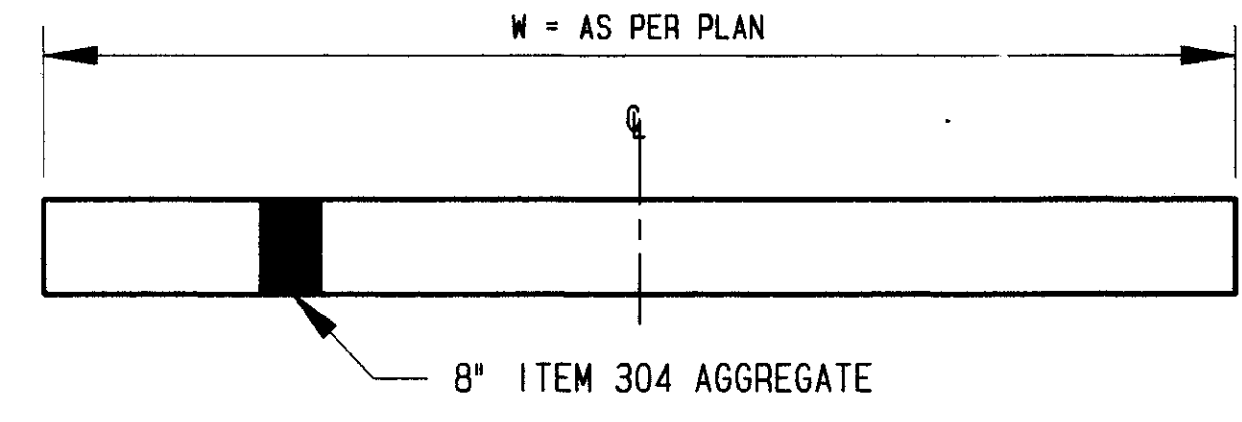

RESIDENTIAL STONE DRIVE

TYPICAL DRIVEWAY SECTIONS

FOR DRIVEWAY QUANTITIES SEE SHEETS 48-49