
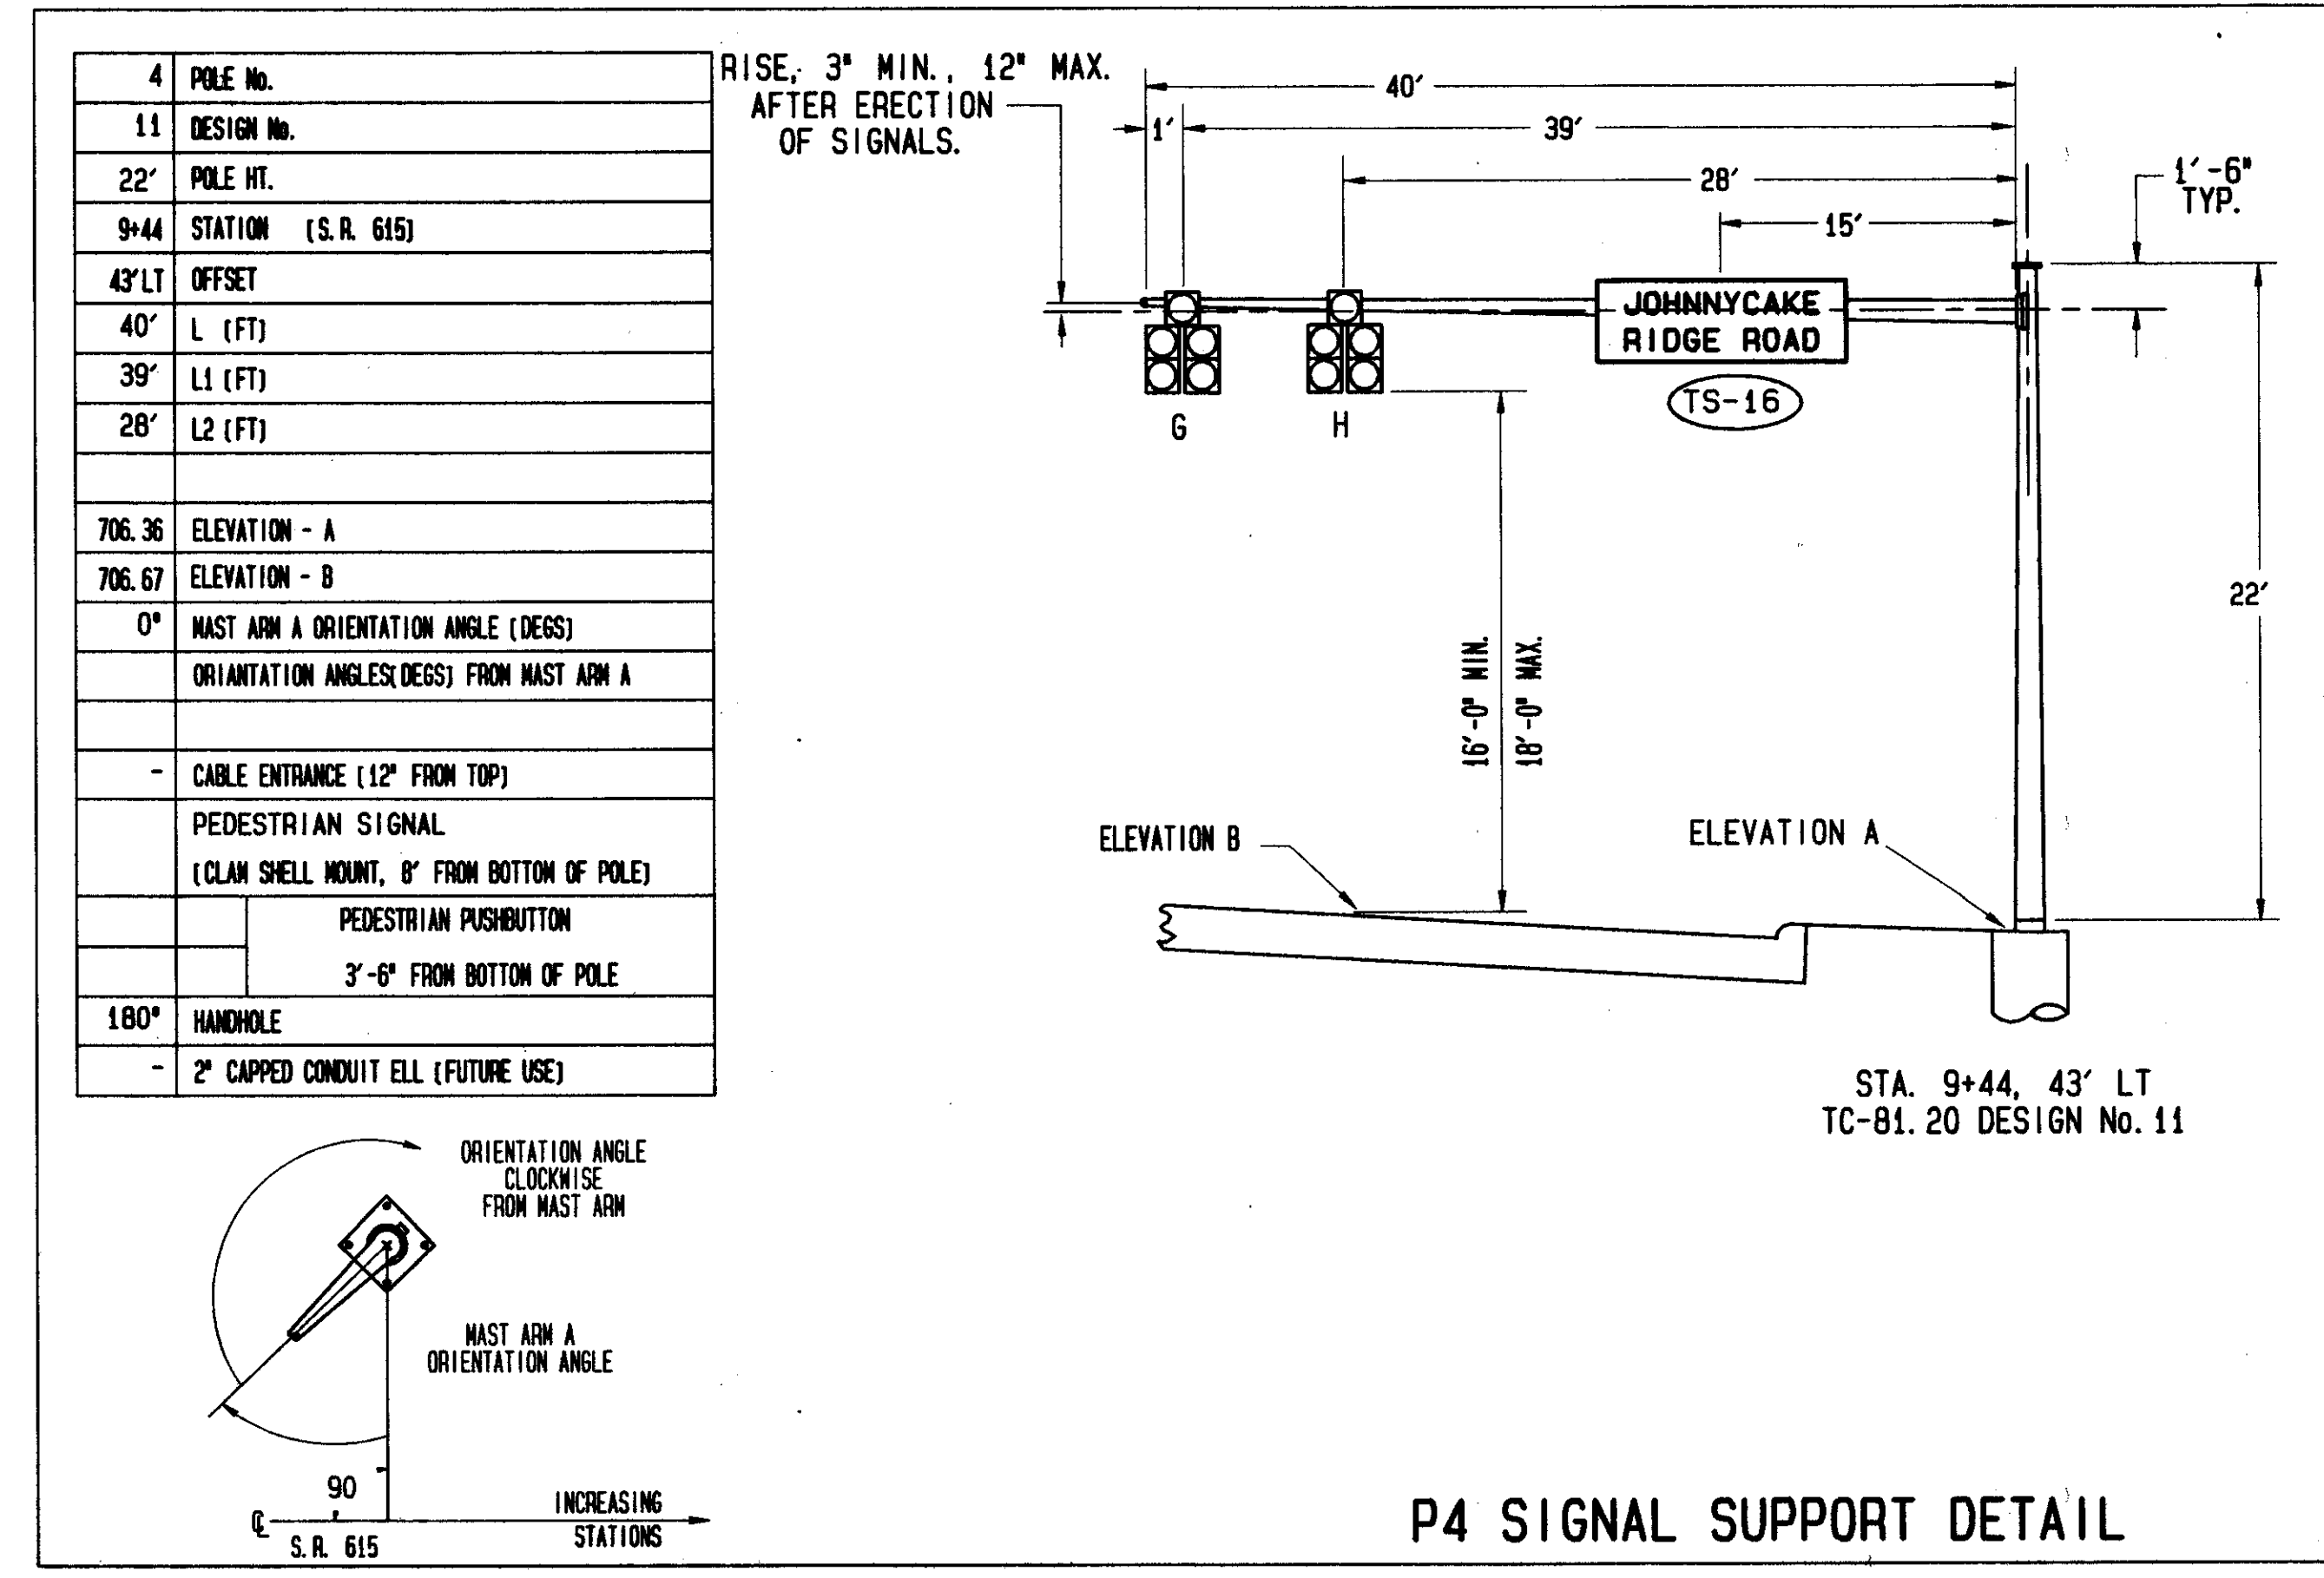
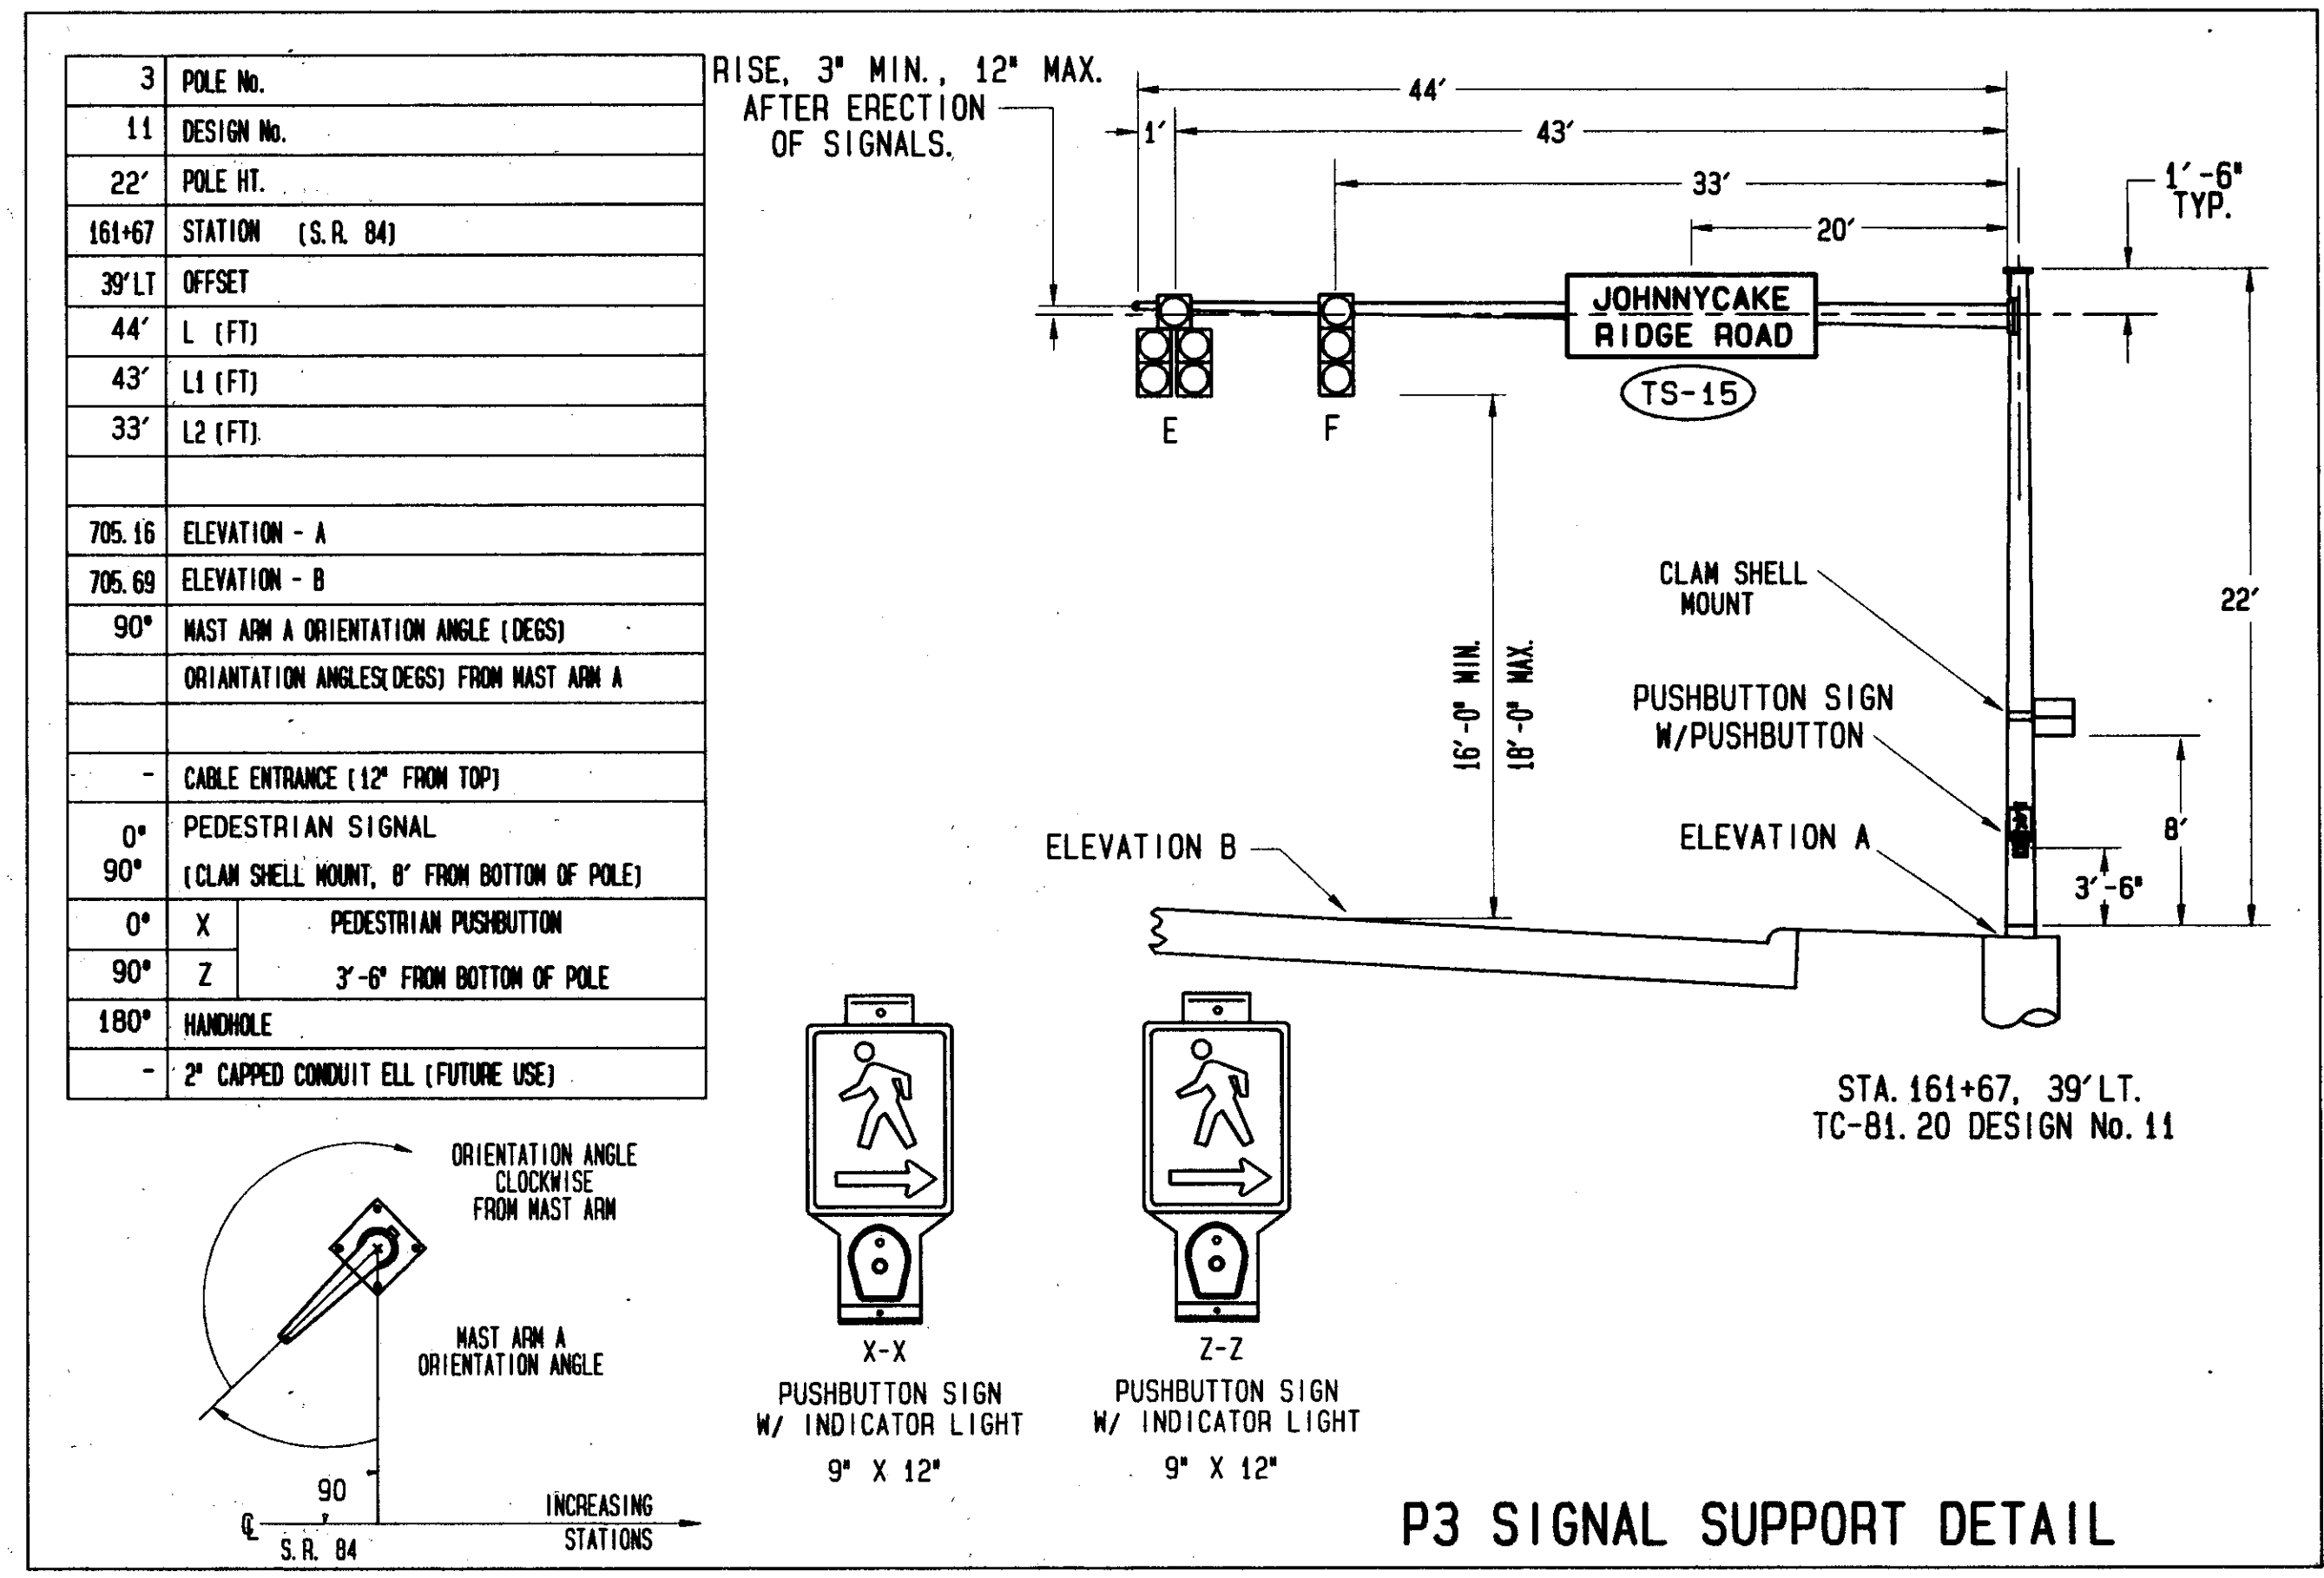
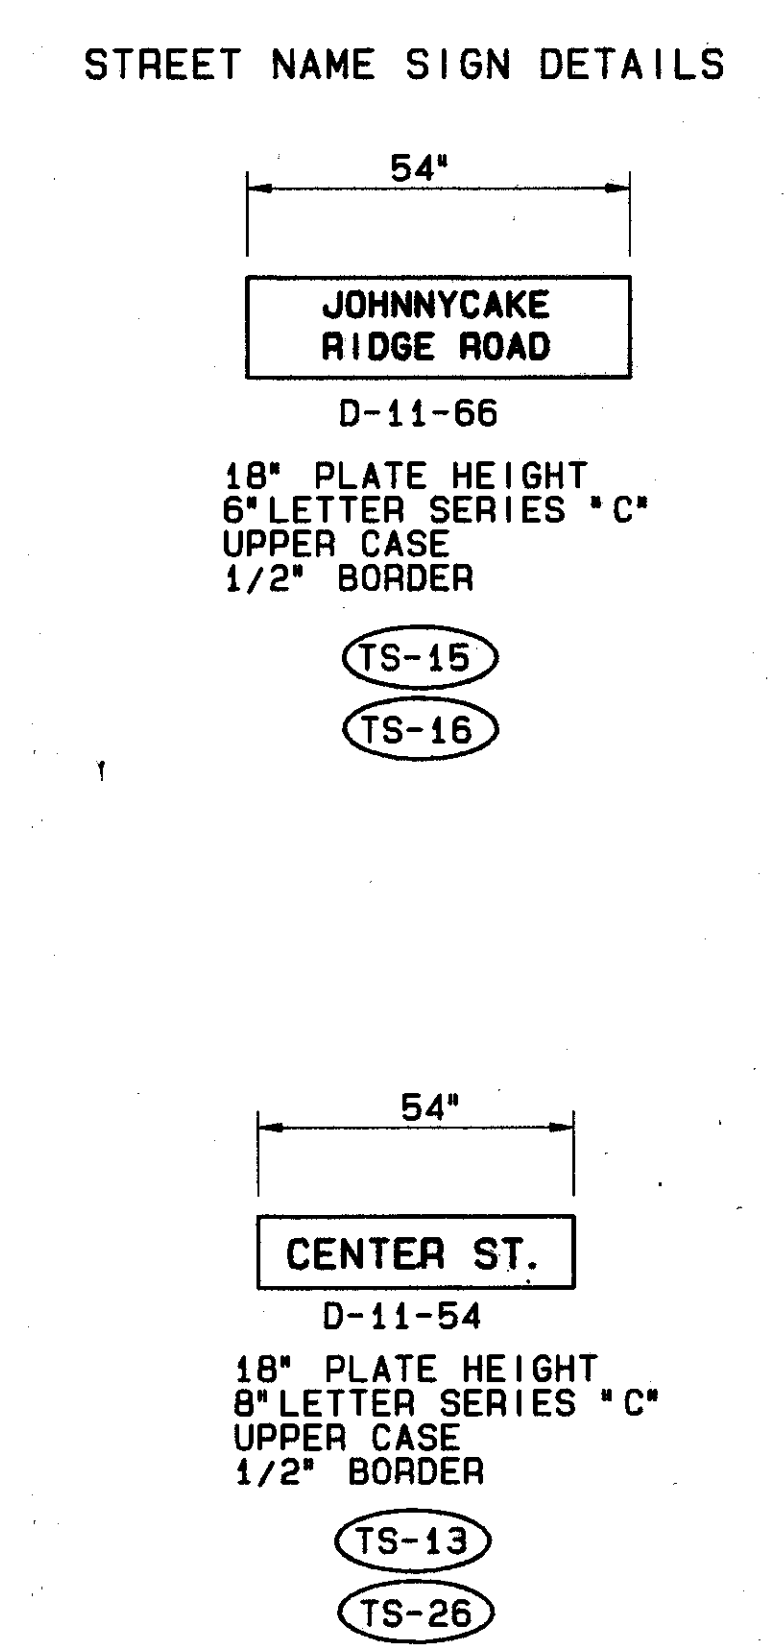
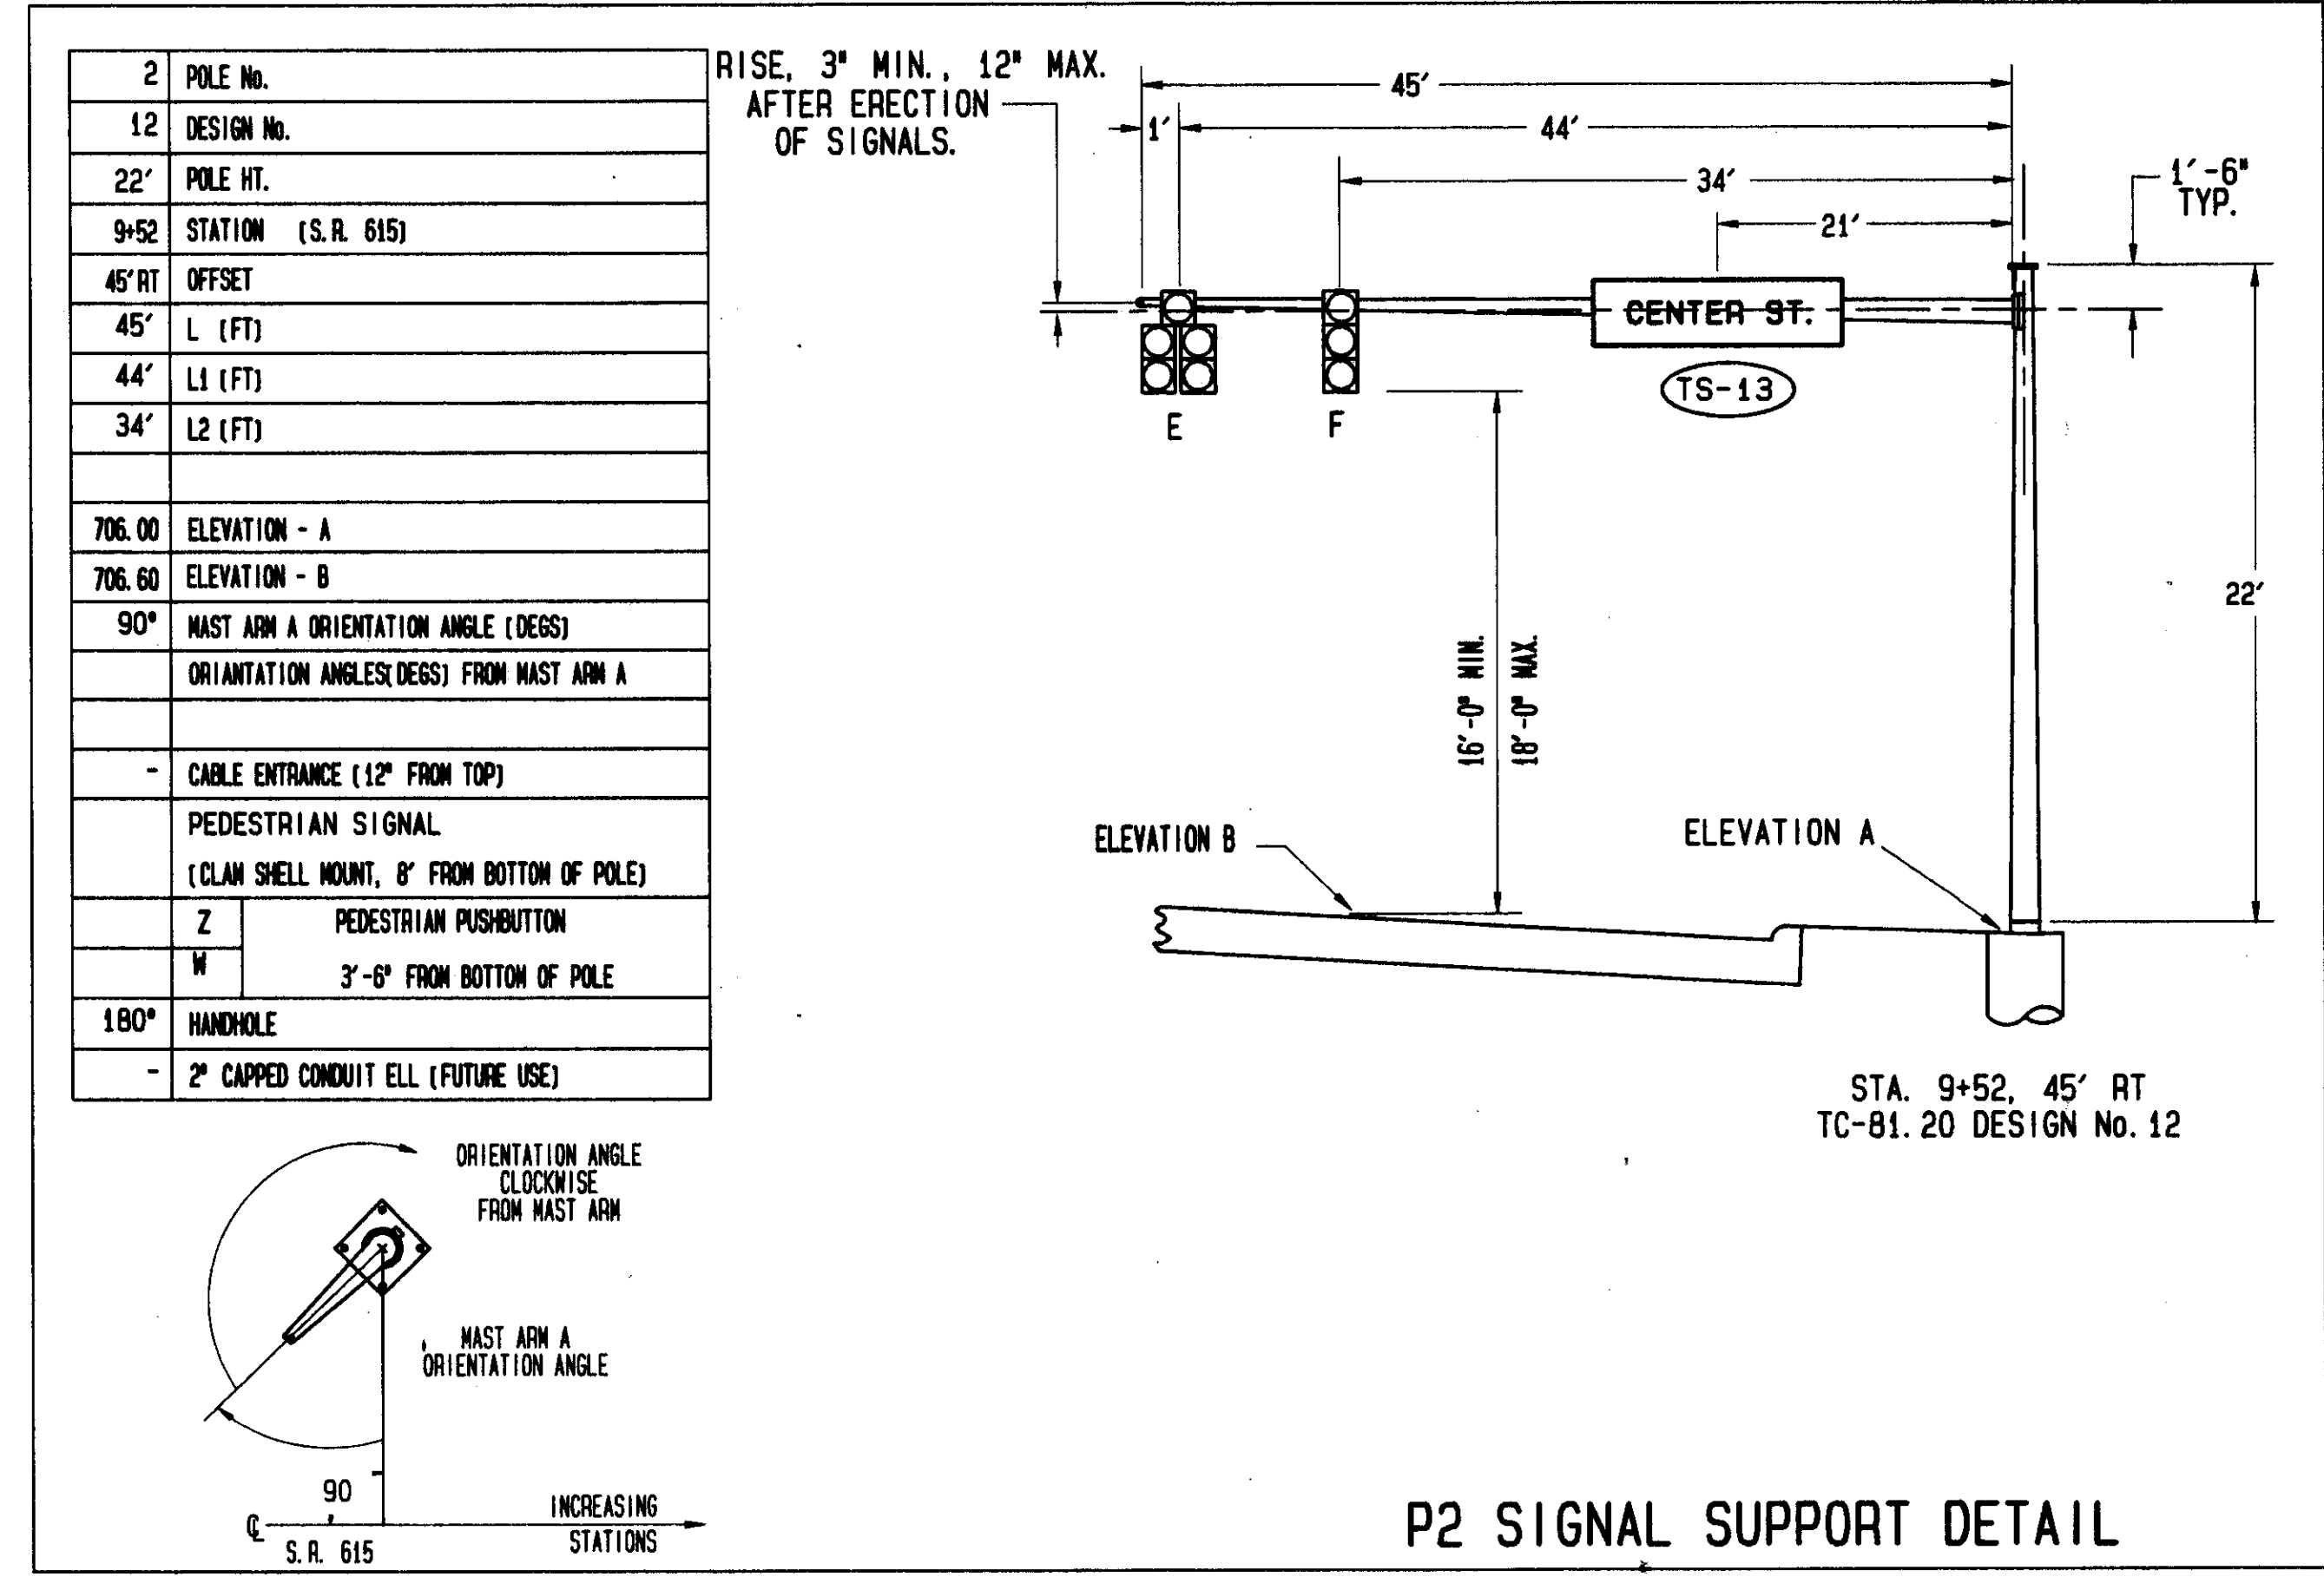


SIGNAL SUPPORT DETAILS

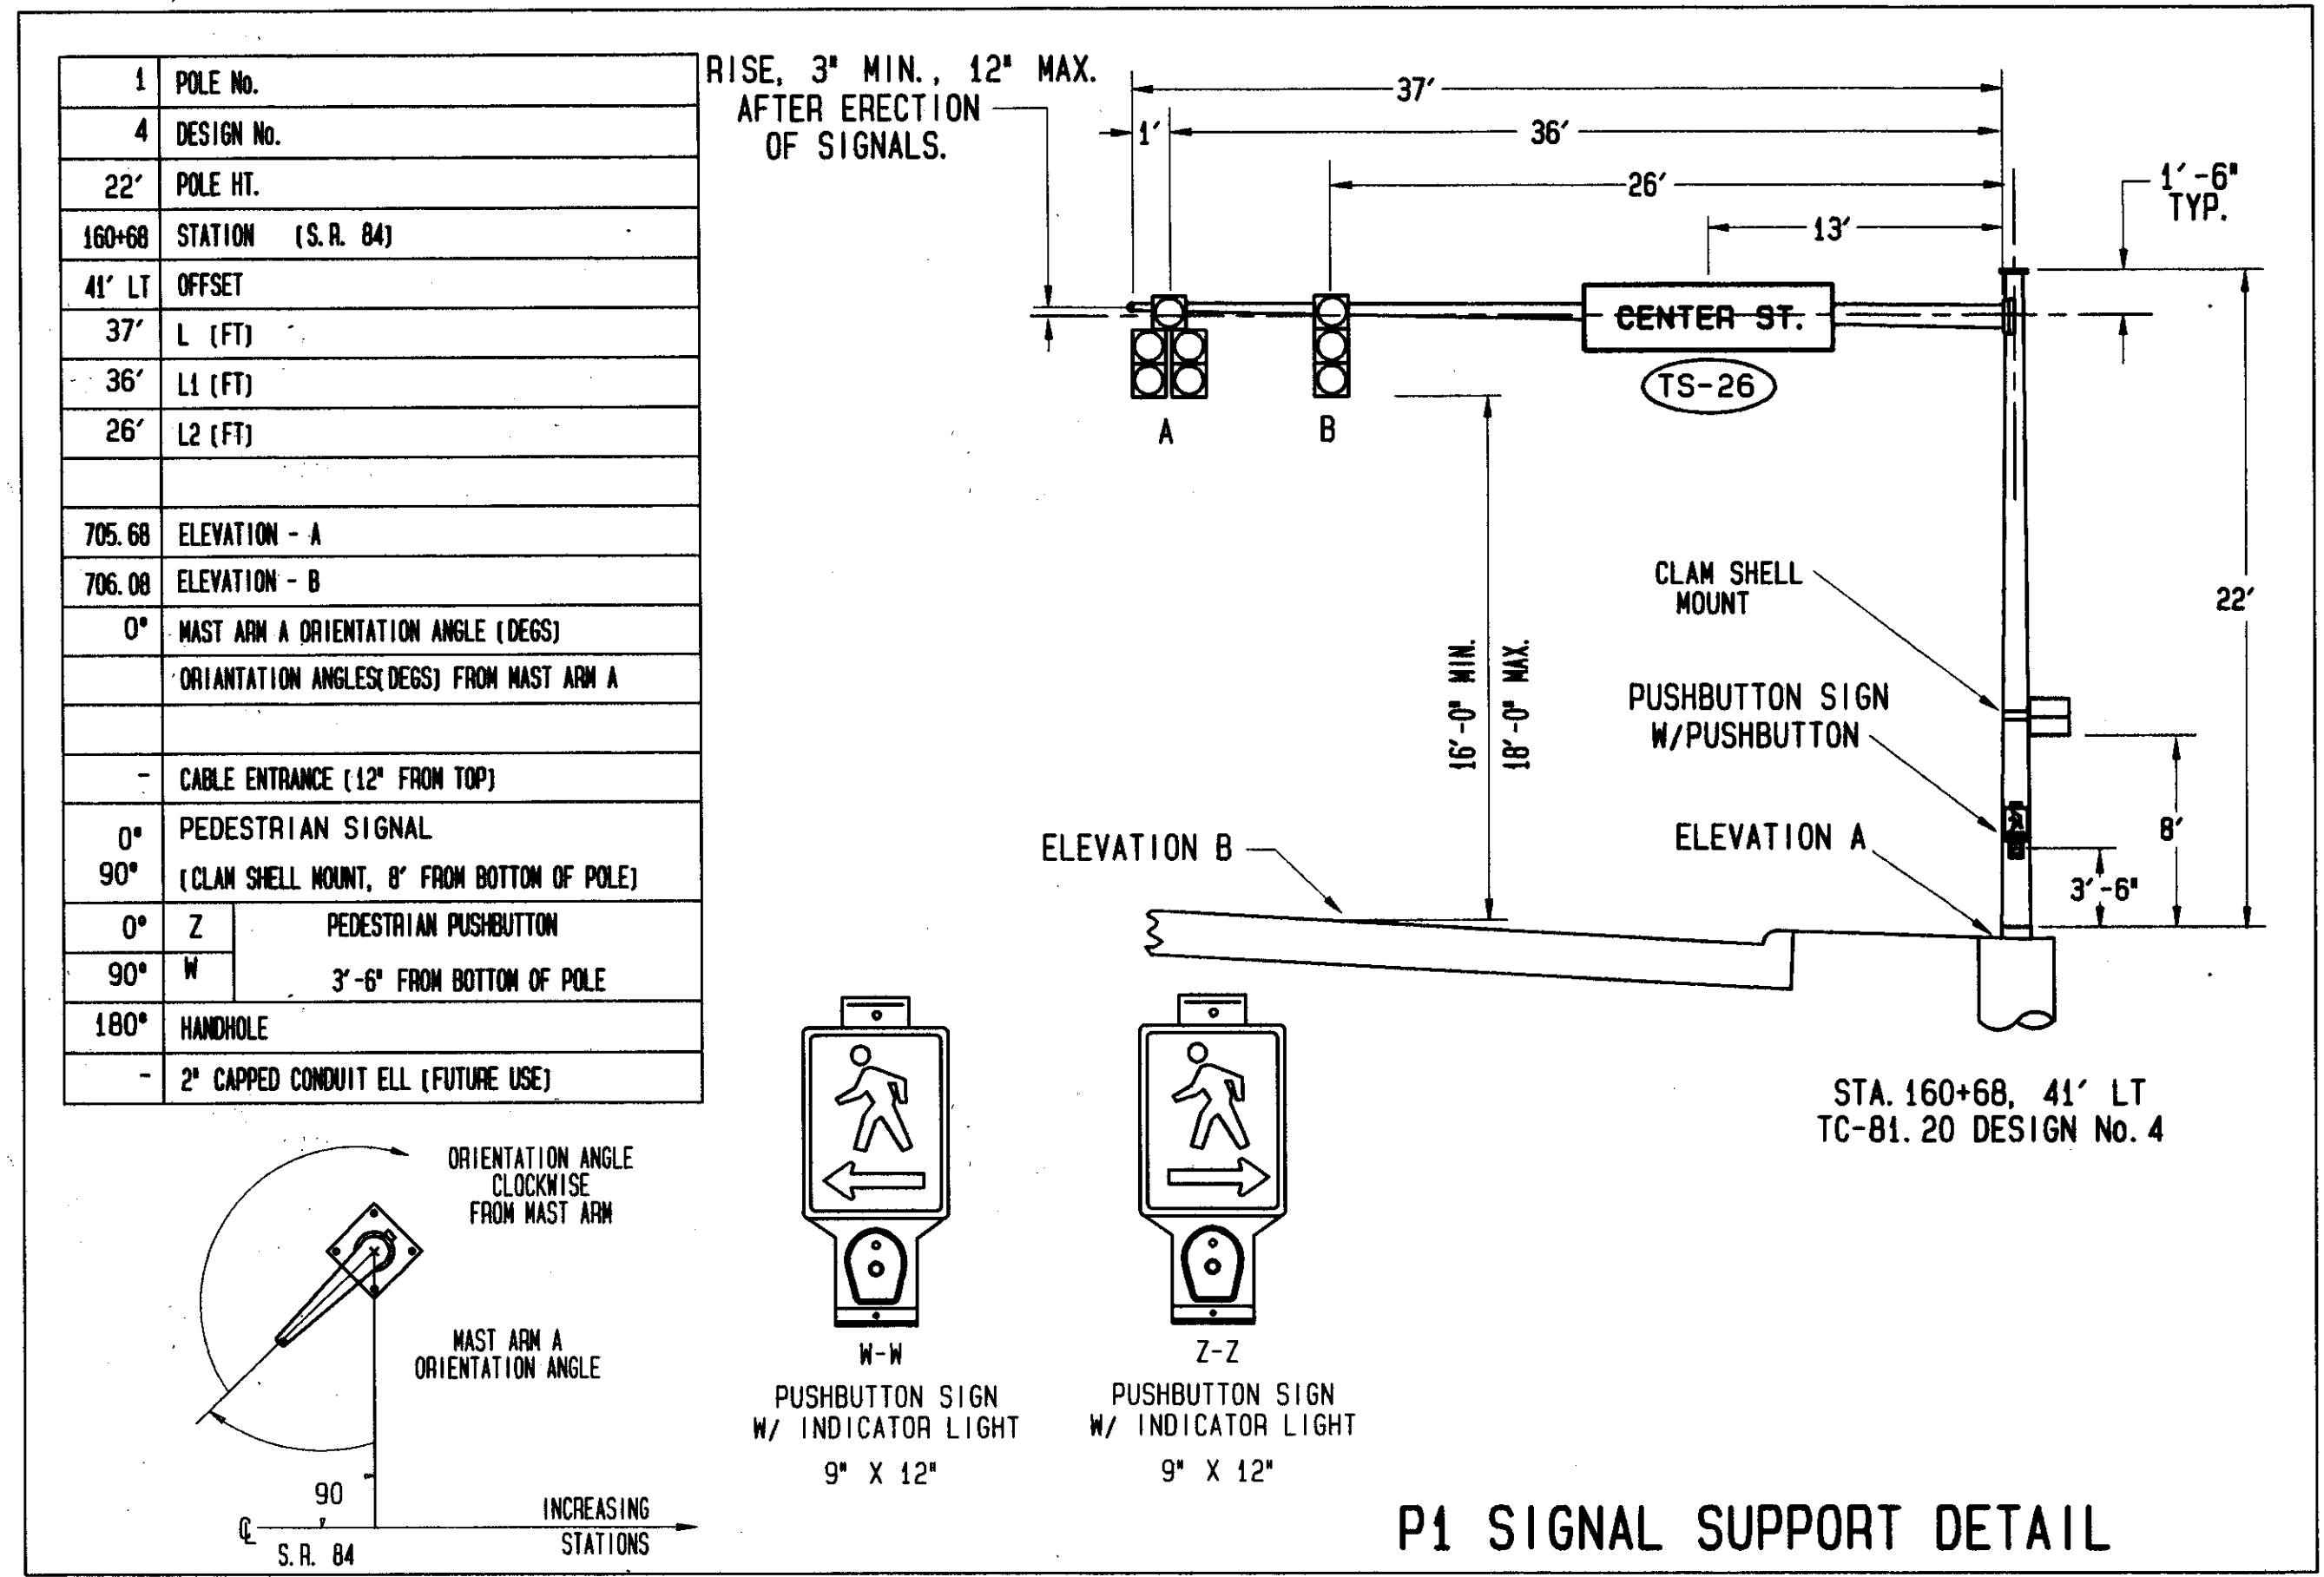

NOTE:

0.080 ALUMINUM
BACKGROUND - ENGINEER GRADE REFLECTIVE SHEETING "BLUE"
GRAPHICS - ENGINEER GRADE REFLECTIVE SHEETING "WHITE"
BORDER - 1/2"