



PAVEMENT MARKING PLAN

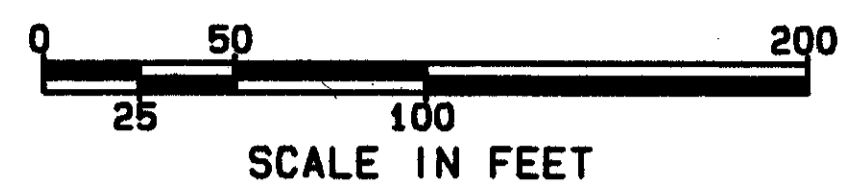

LEGEND

- PAVEMENT**
- ① EDGE LINE
 - ② LANE LINE
 - ③ CENTER LINE (DOUBLE, SOLID)
 - ④ ISLAND MARKING, YELLOW
 - ⑤ CHANNELIZING LINE
 - ⑥ STOP LINE
 - ⑦ CROSSWALK LINE
 - ⑧ TRANSVERSE LINE (12' C/C, YELLOW)
 - ⑨ SCHOOL SYMBOL MARKING
 - ⑩ LANE ARROW
 - ⑪ WORD "ONLY" ON PAVEMENT
 - ⑫ RPM - TWO WAY (WHITE / RED)
 - ⑬ RPM - TWO WAY (YELLOW / YELLOW)

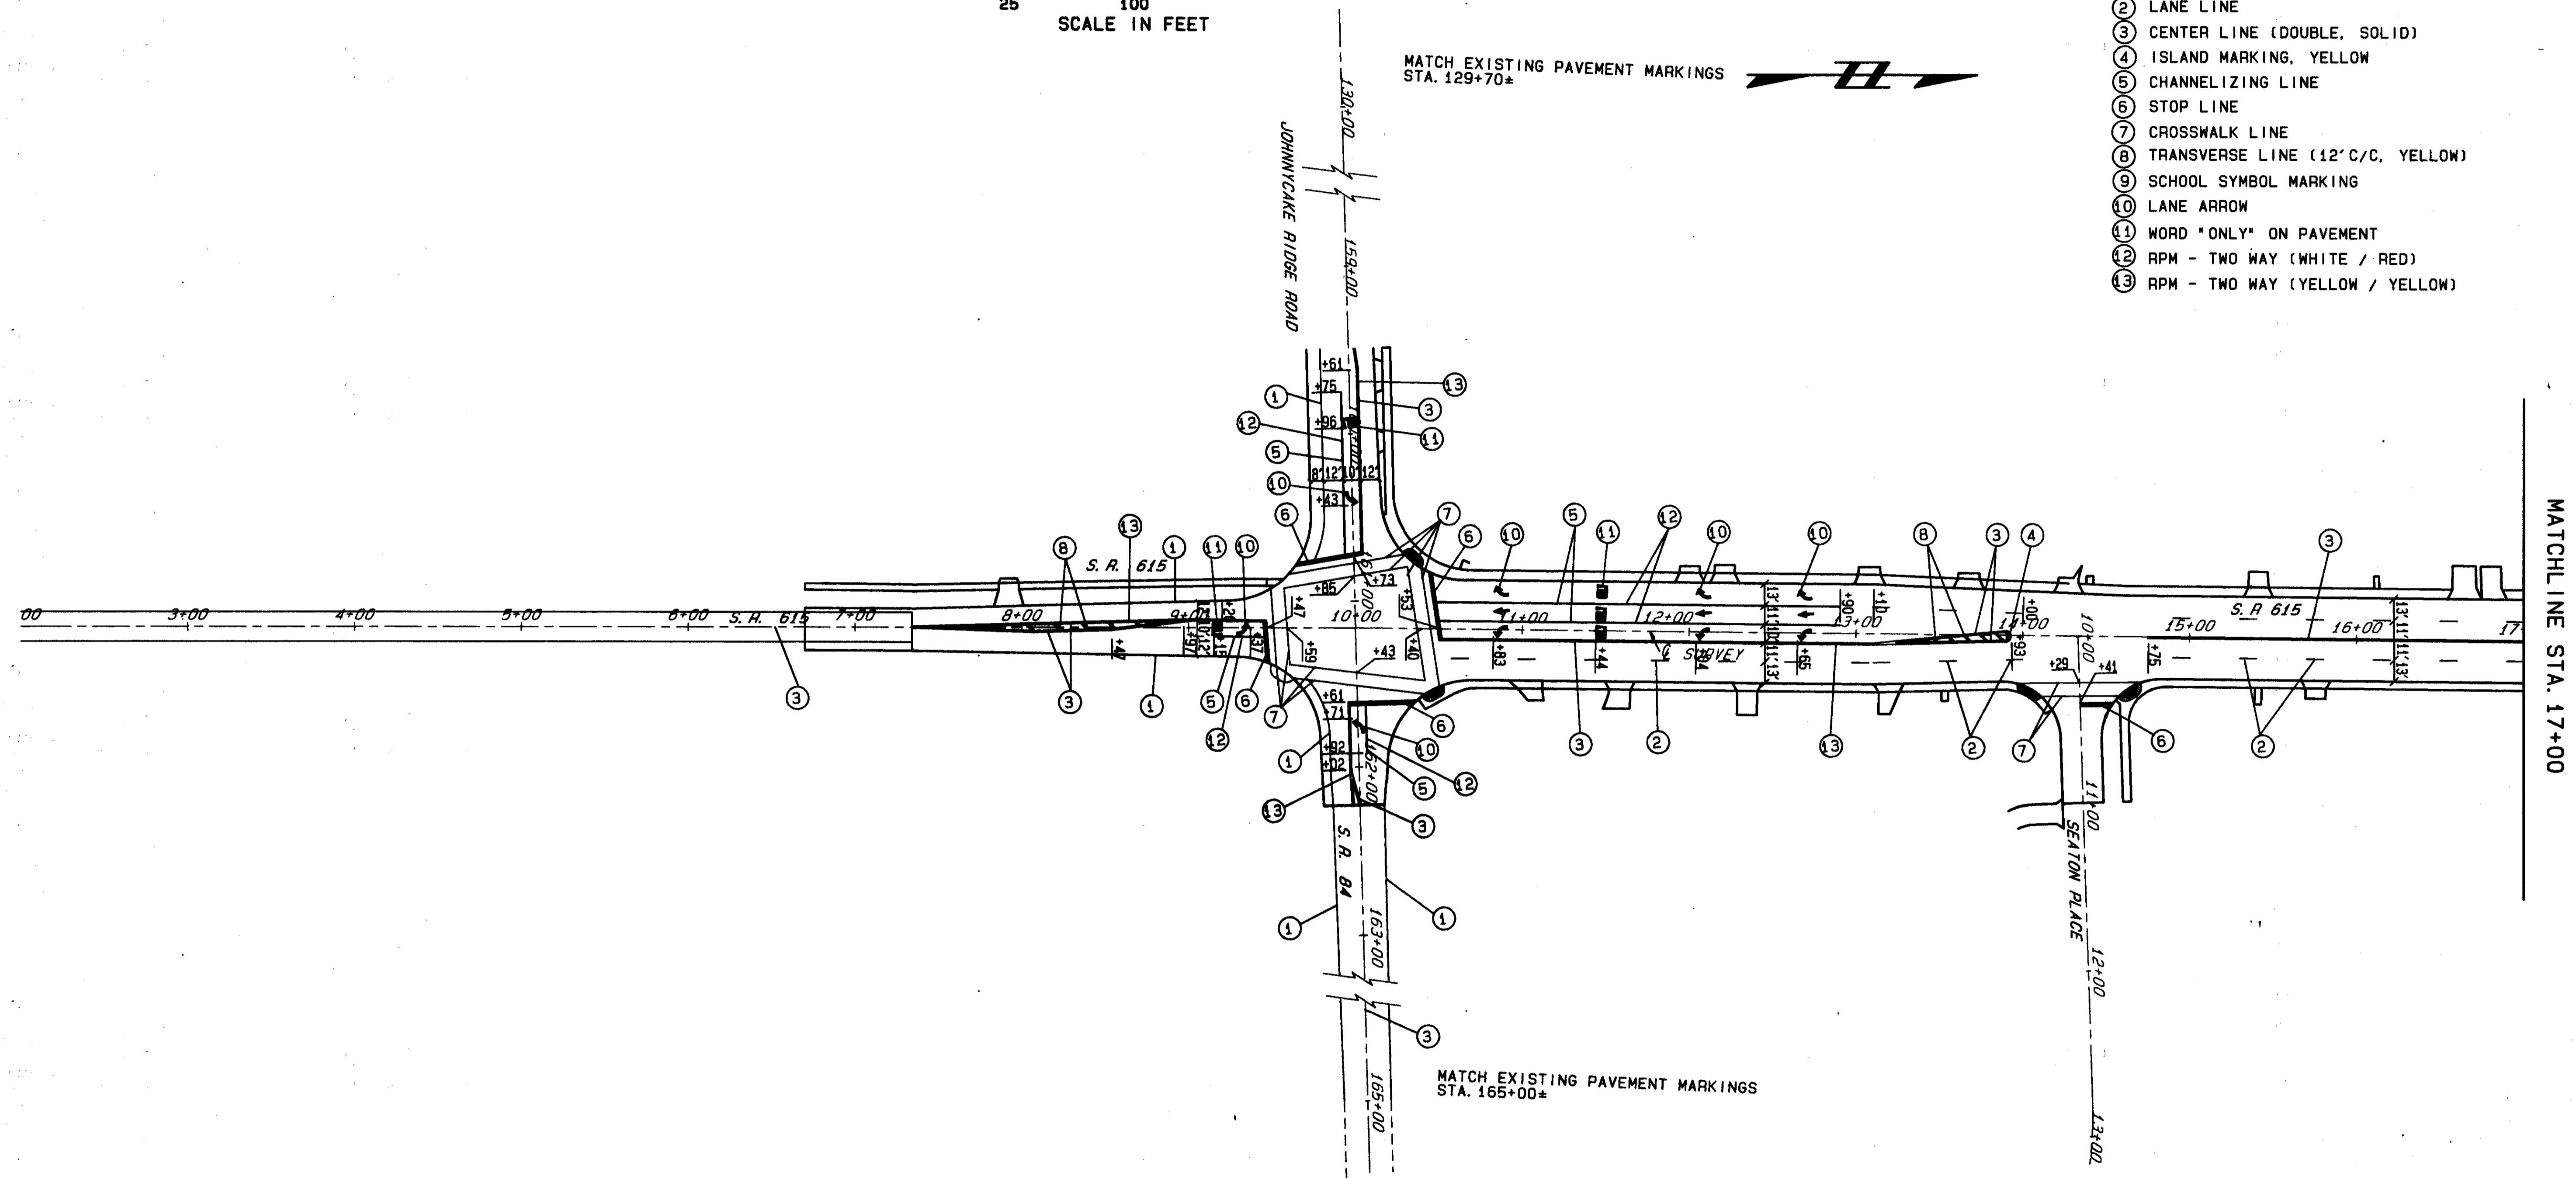

FOR TRAFFIC CONTROL GENERAL SUMMARY SEE SHEET 154 & 155
FOR PAVEMENT MARKING SUB-SUMMARY SEE SHEETS 163