



PAVEMENT MARKING PLAN

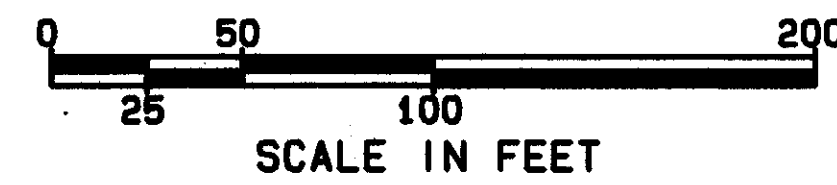

LEGEND

PAVEMENT

- ① EDGE LINE
- ② LANE LINE
- ③ CENTER LINE (DOUBLE, SOLID)
- ④ ISLAND MARKING, YELLOW
- ⑤ CHANNELIZING LINE
- ⑥ STOP LINE
- ⑦ CROSSWALK LINE
- ⑧ TRANSVERSE LINE (12' C/C, YELLOW)
- ⑨ SCHOOL SYMBOL MARKING
- ⑩ LANE ARROW
- ⑪ WORD "ONLY" ON PAVEMENT
- ⑫ RPM - TWO WAY (WHITE / RED)
- ⑬ RPM - TWO WAY (YELLOW / YELLOW)

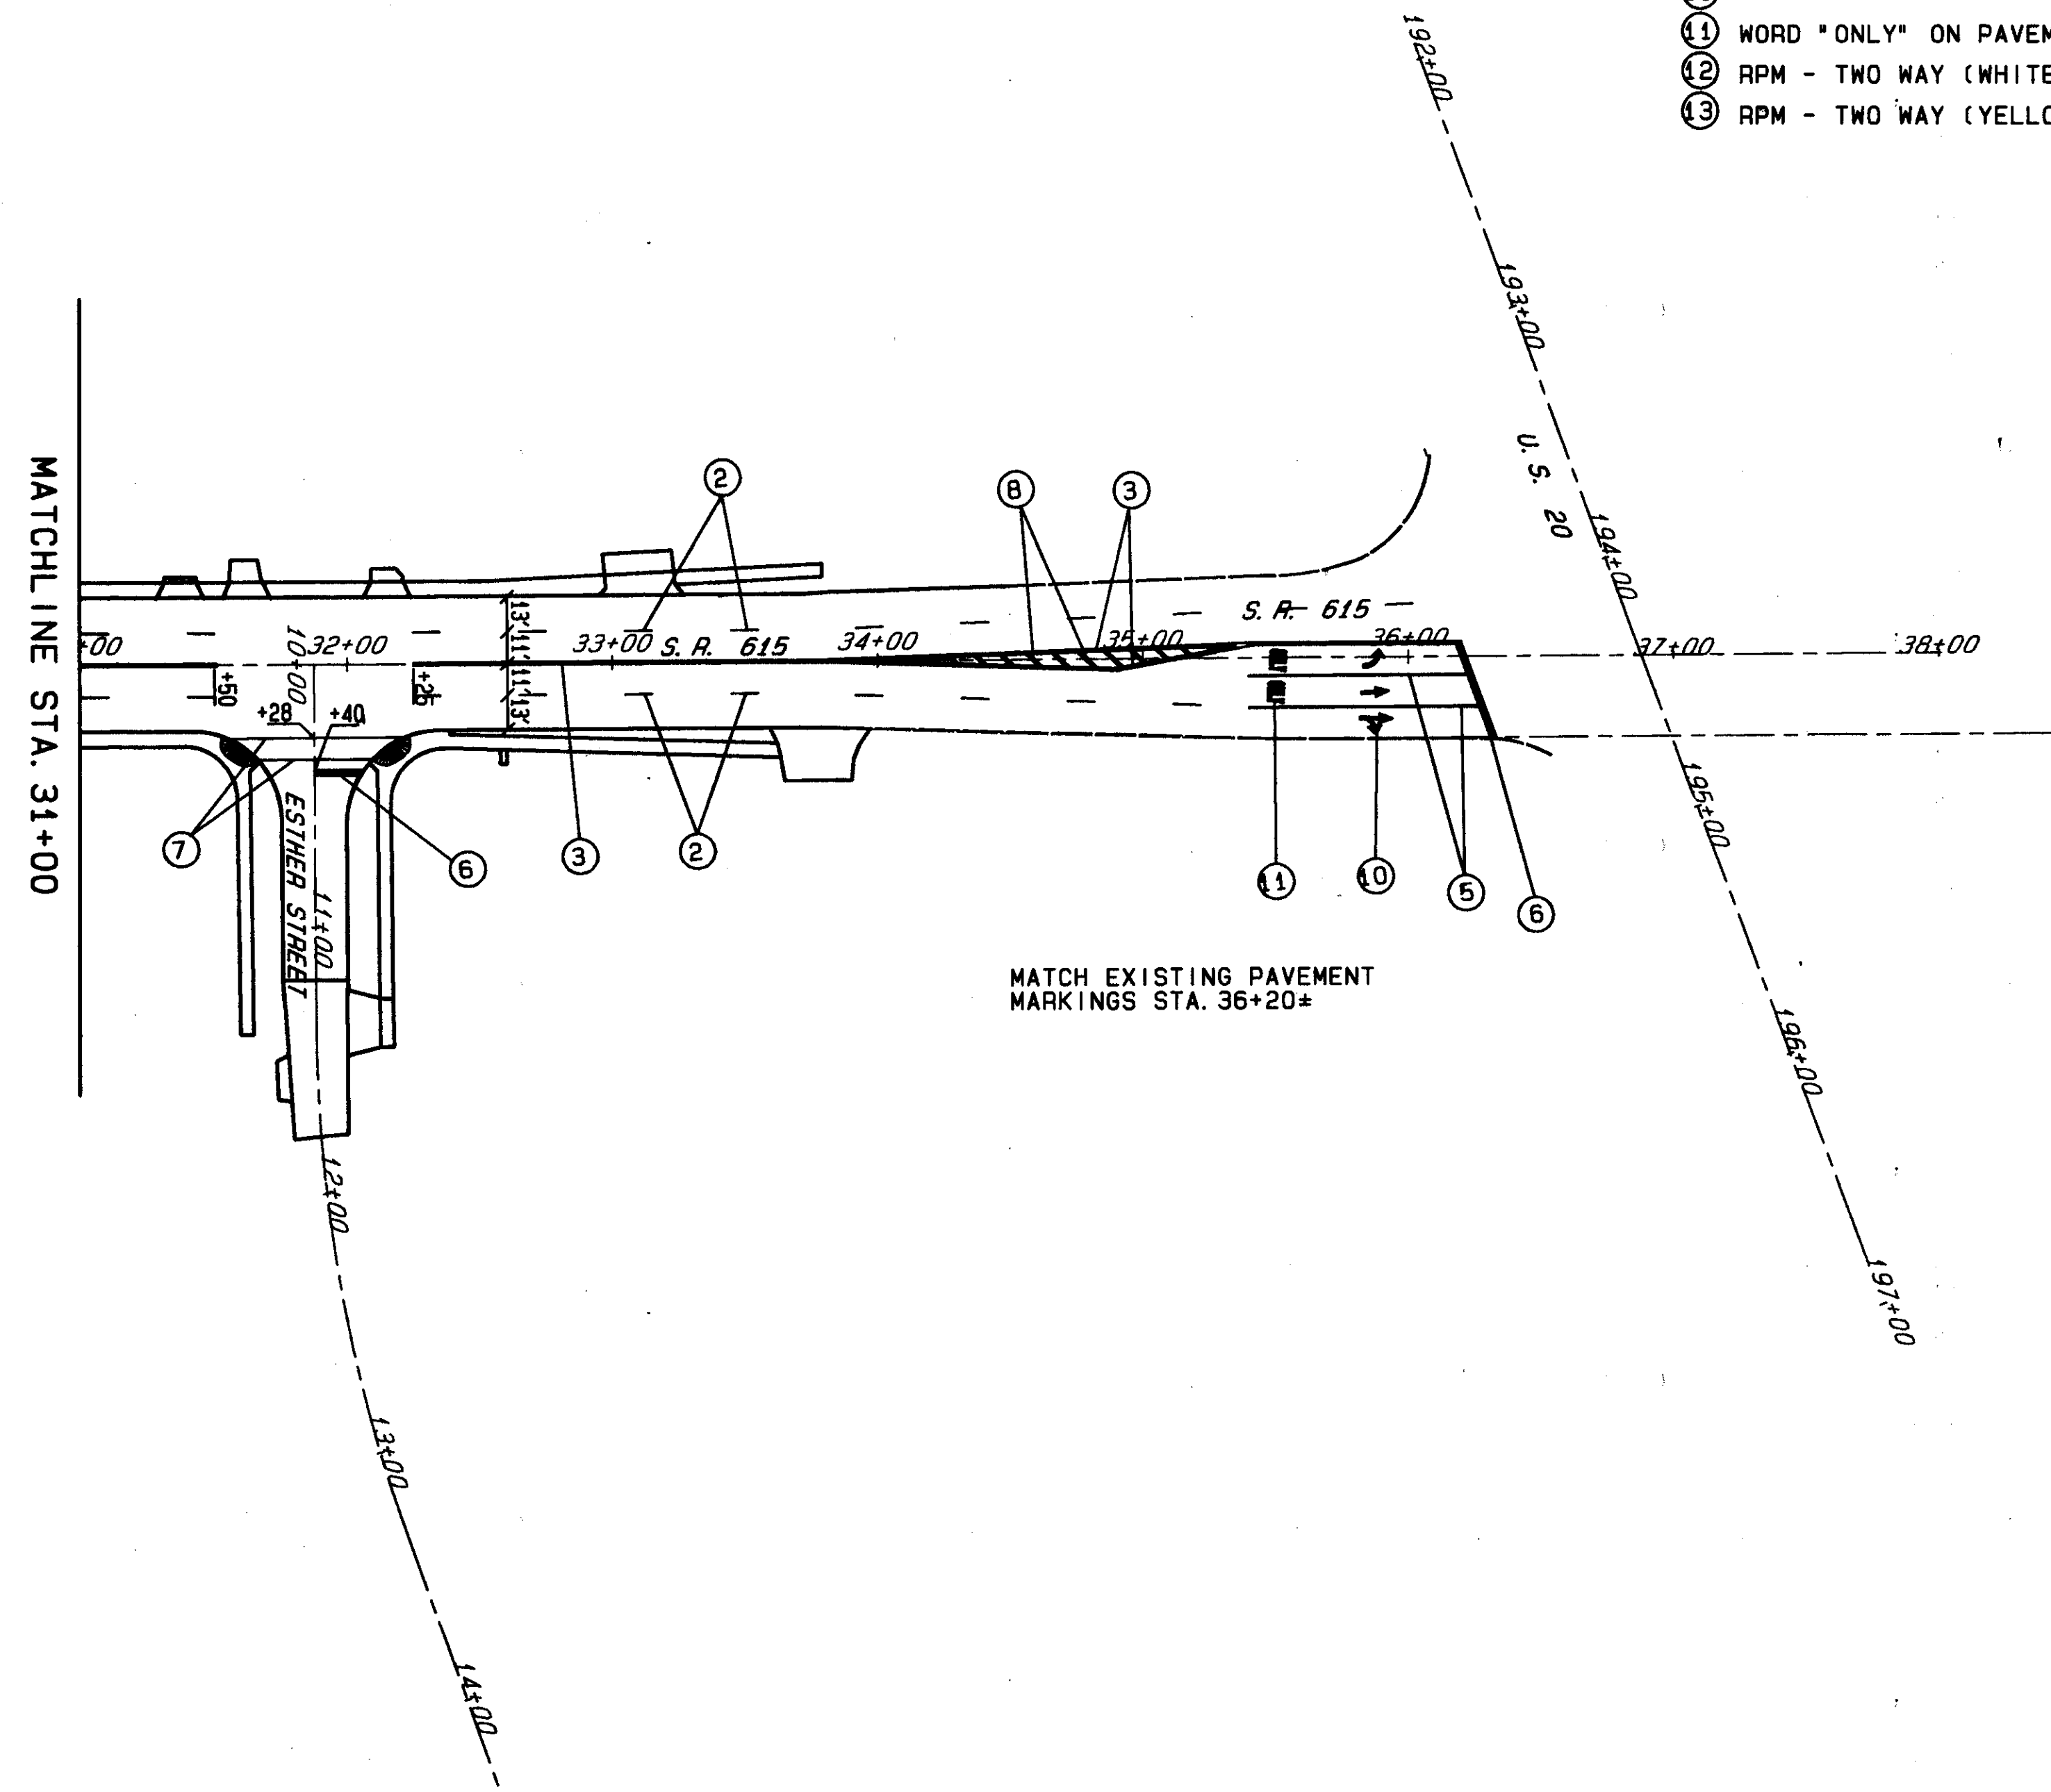

FOR TRAFFIC CONTROL GENERAL SUMMARY SEE SHEET 154 & 155
FOR PAVEMENT MARKING SUB-SUMMARY SEE SHEETS 163