
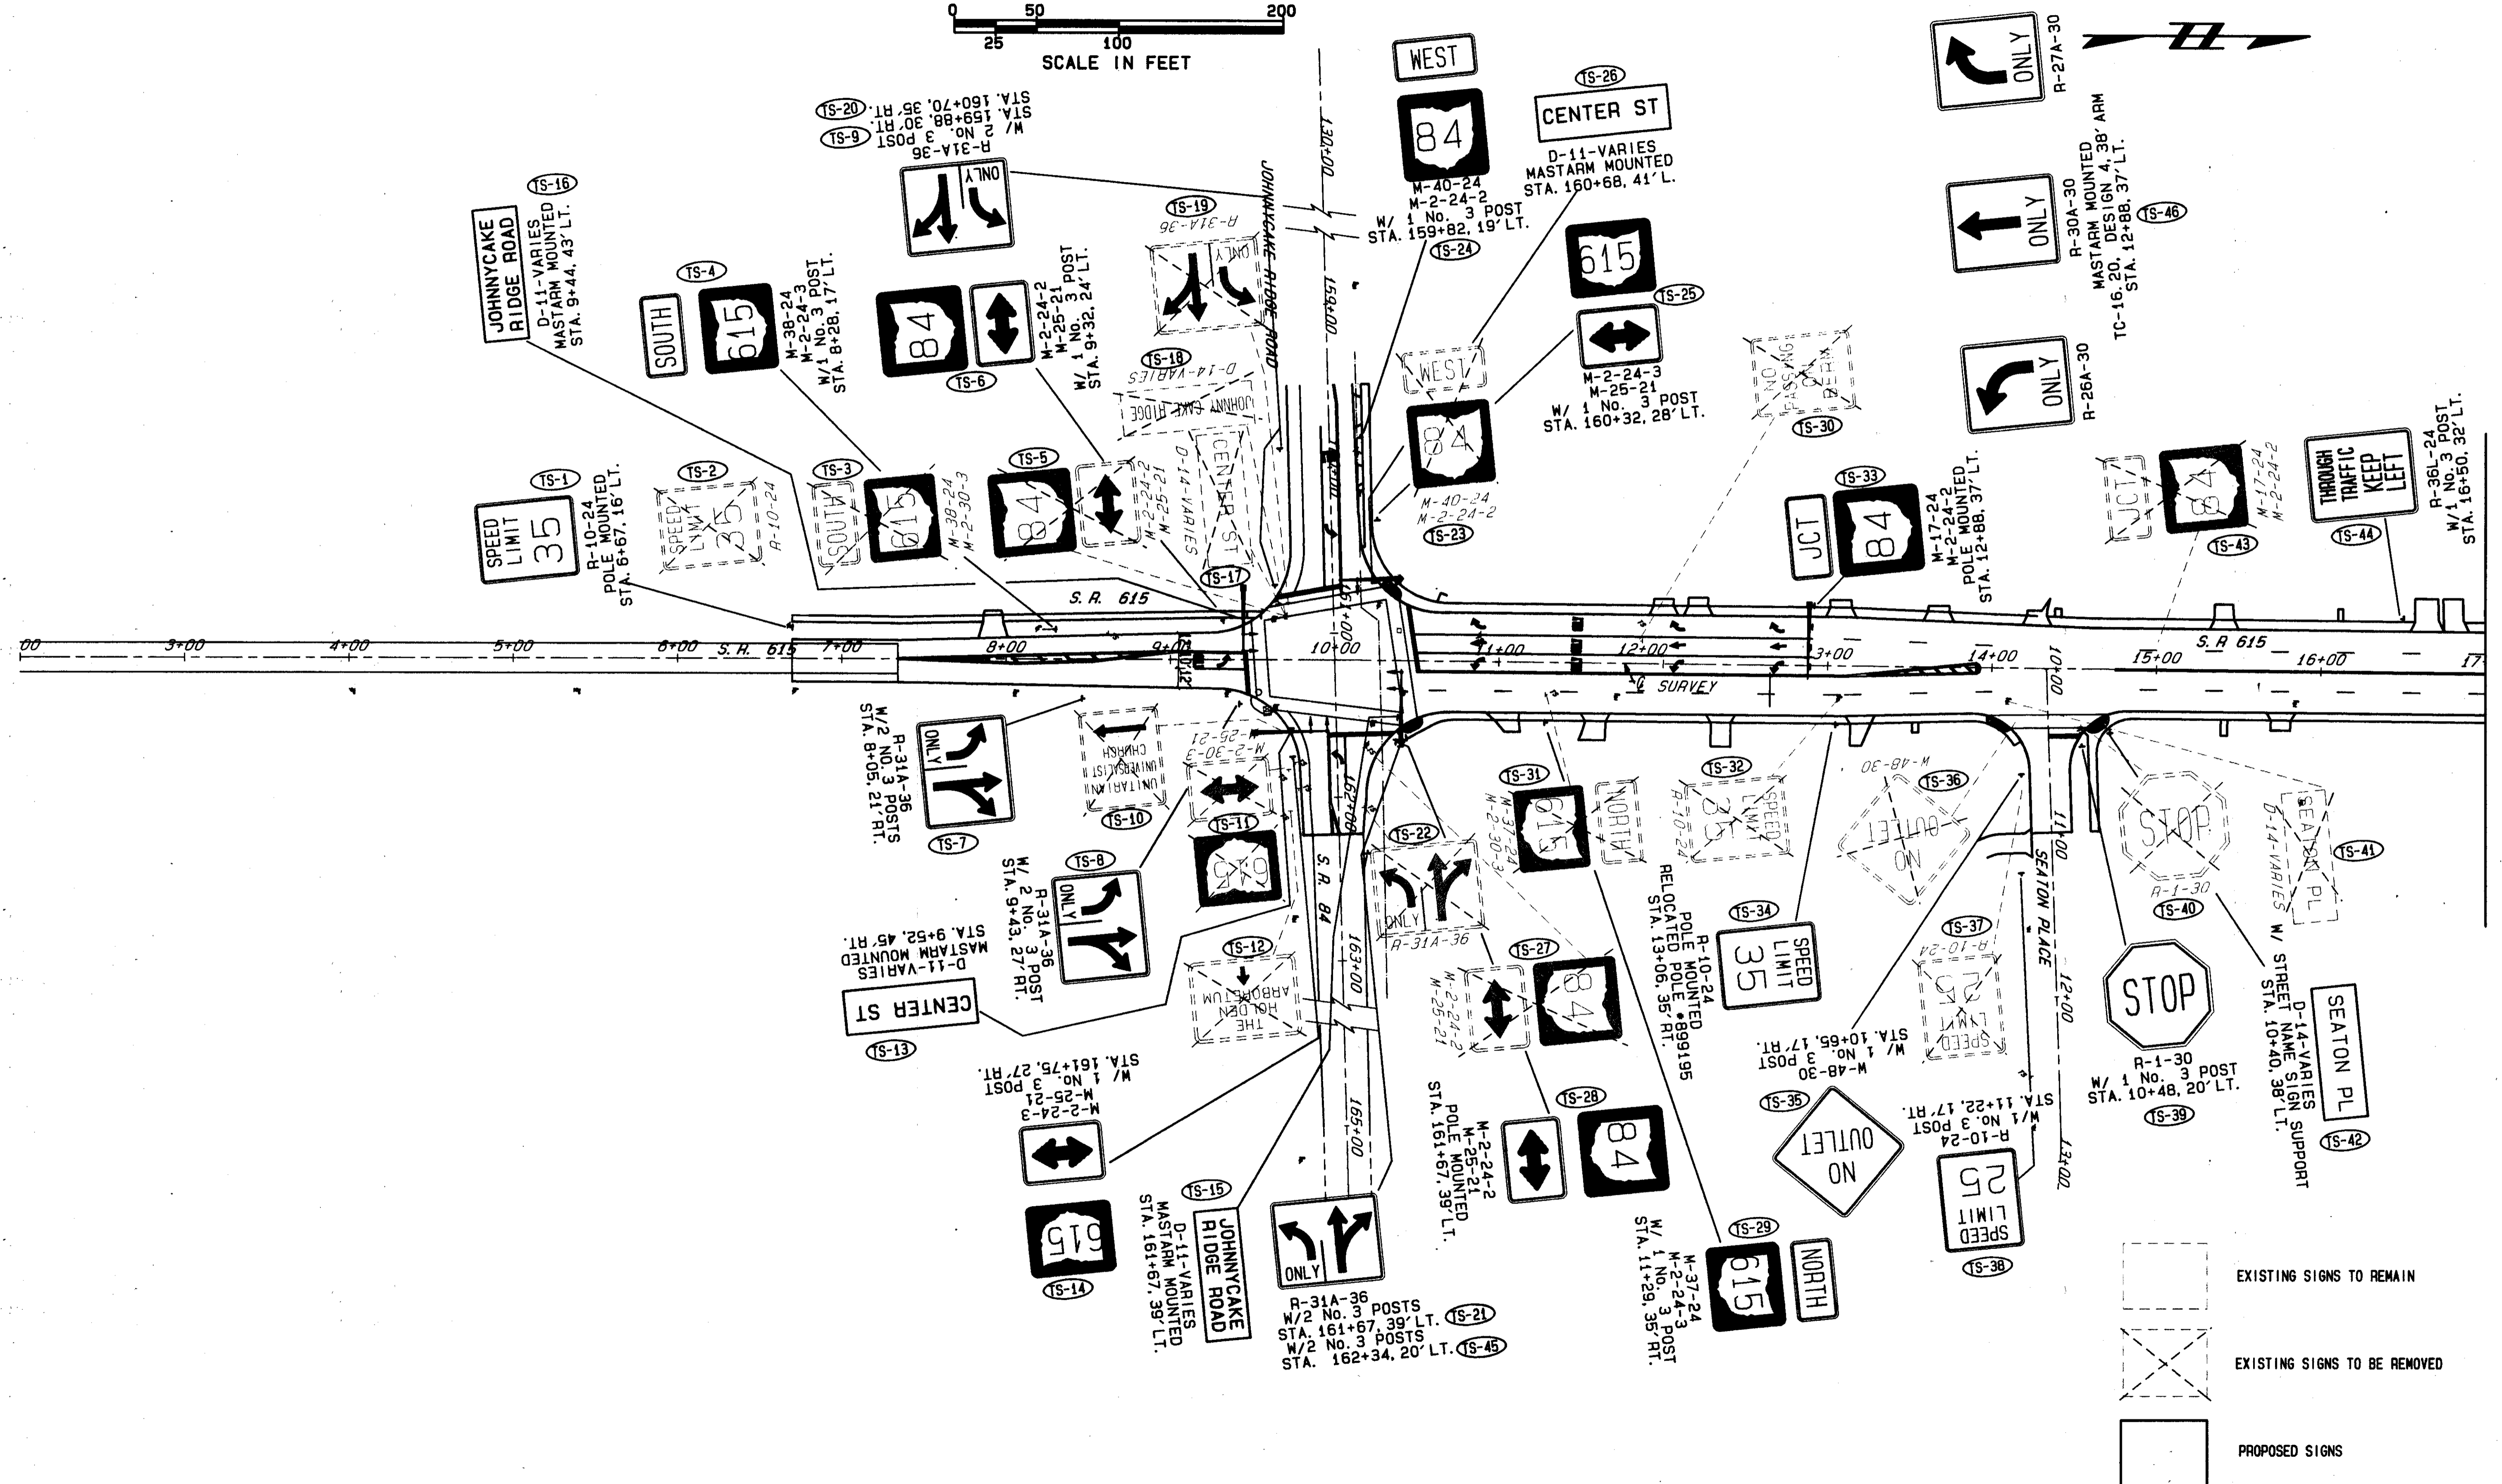


SIGNING PLAN

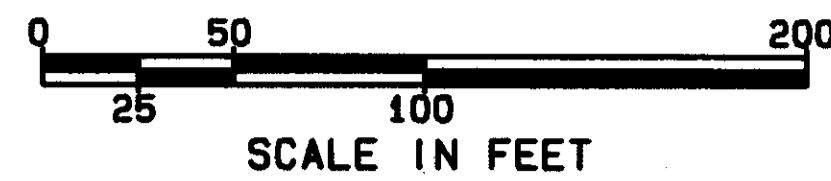

FOR SIGNING CALCULATIONS SEE SHEET 167 & 168
FOR SIGNING SUB-SUMMARY SEE SHEET 169