
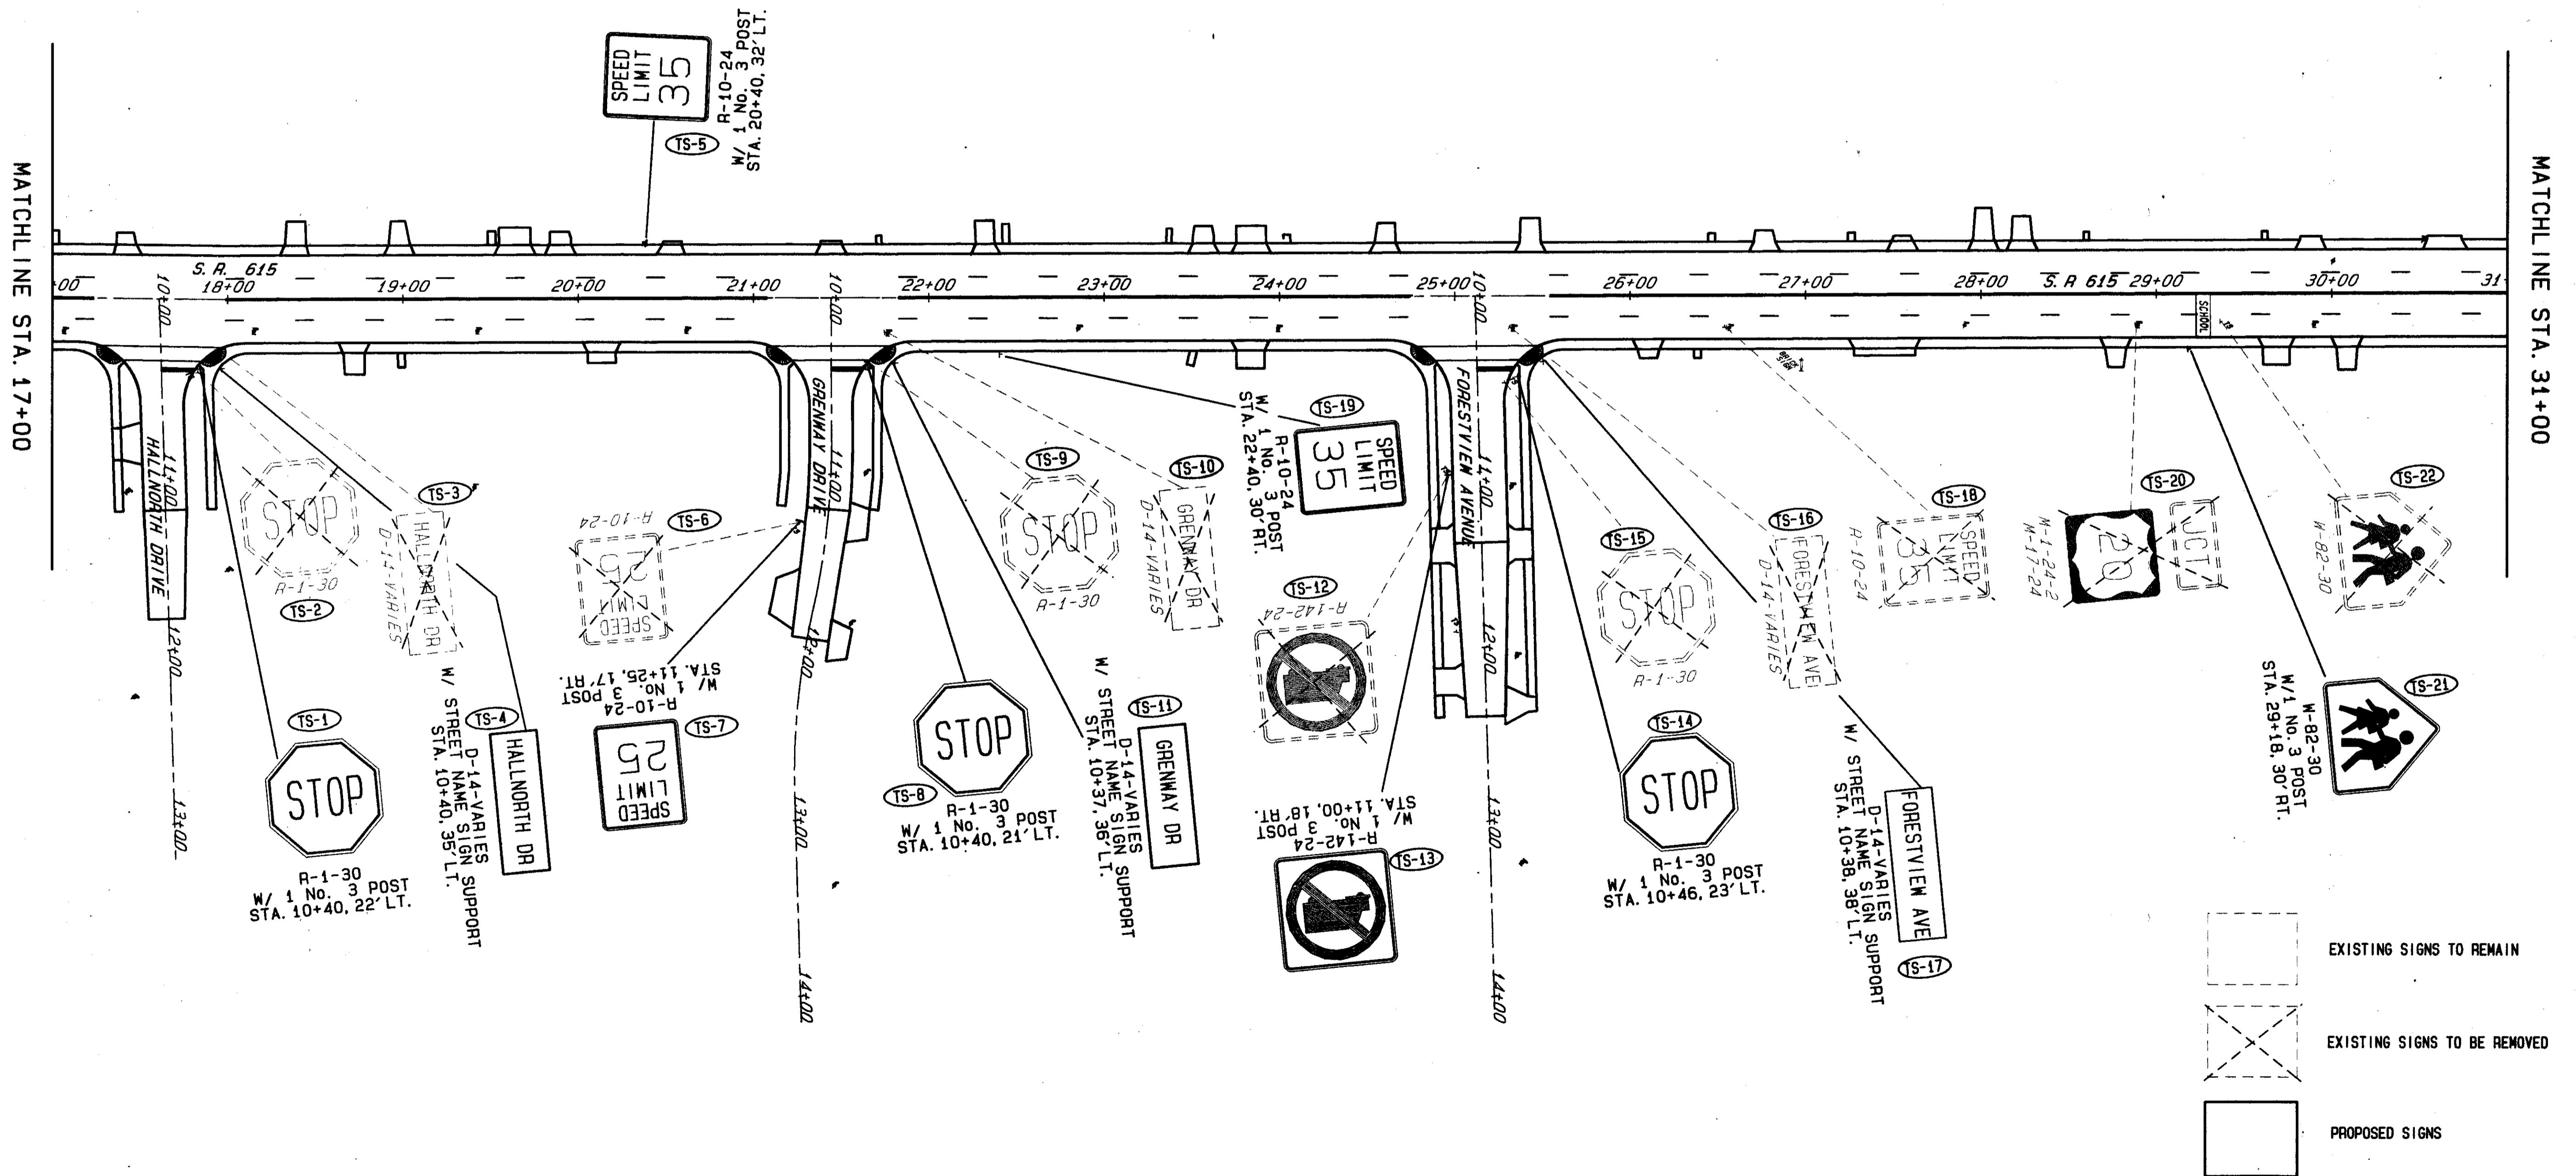


# SIGNING PLAN

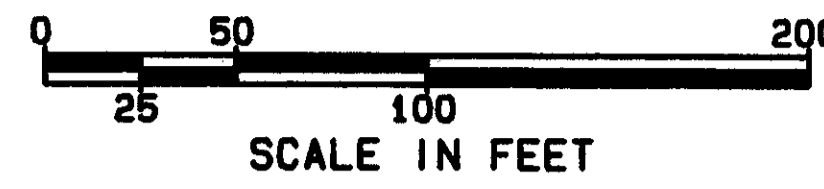

FOR SIGNING CALCULATIONS SEE SHEET 167 & 168  
FOR SIGNING SUB-SUMMARY SEE SHEETS 169