




STATION 5+13

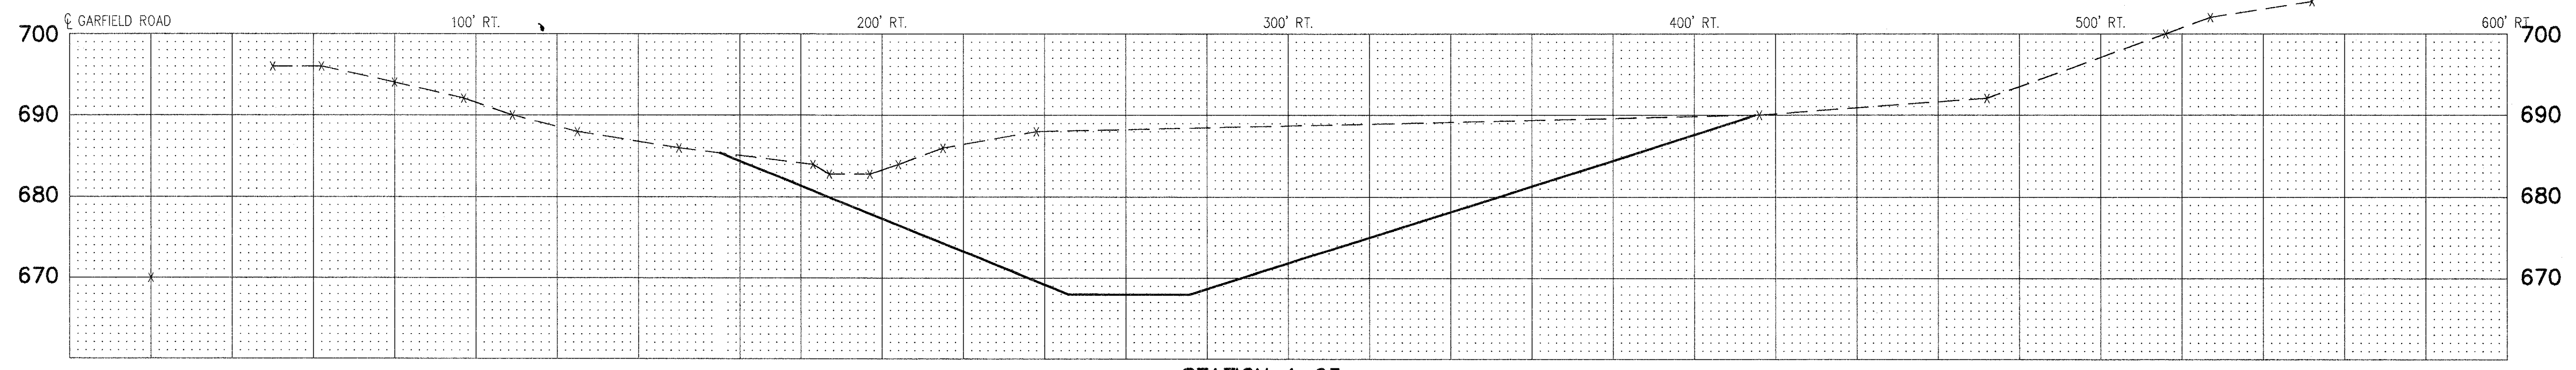

STATION 4+63

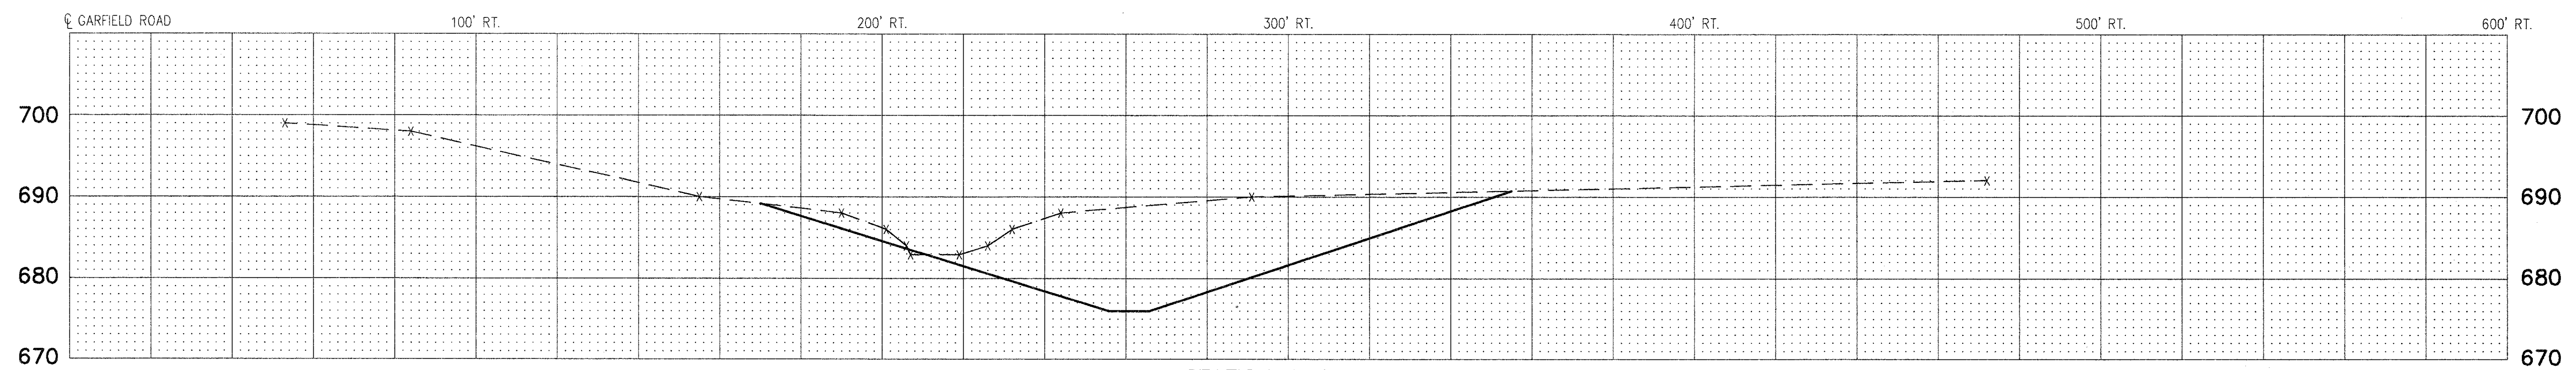

STATION 4+21

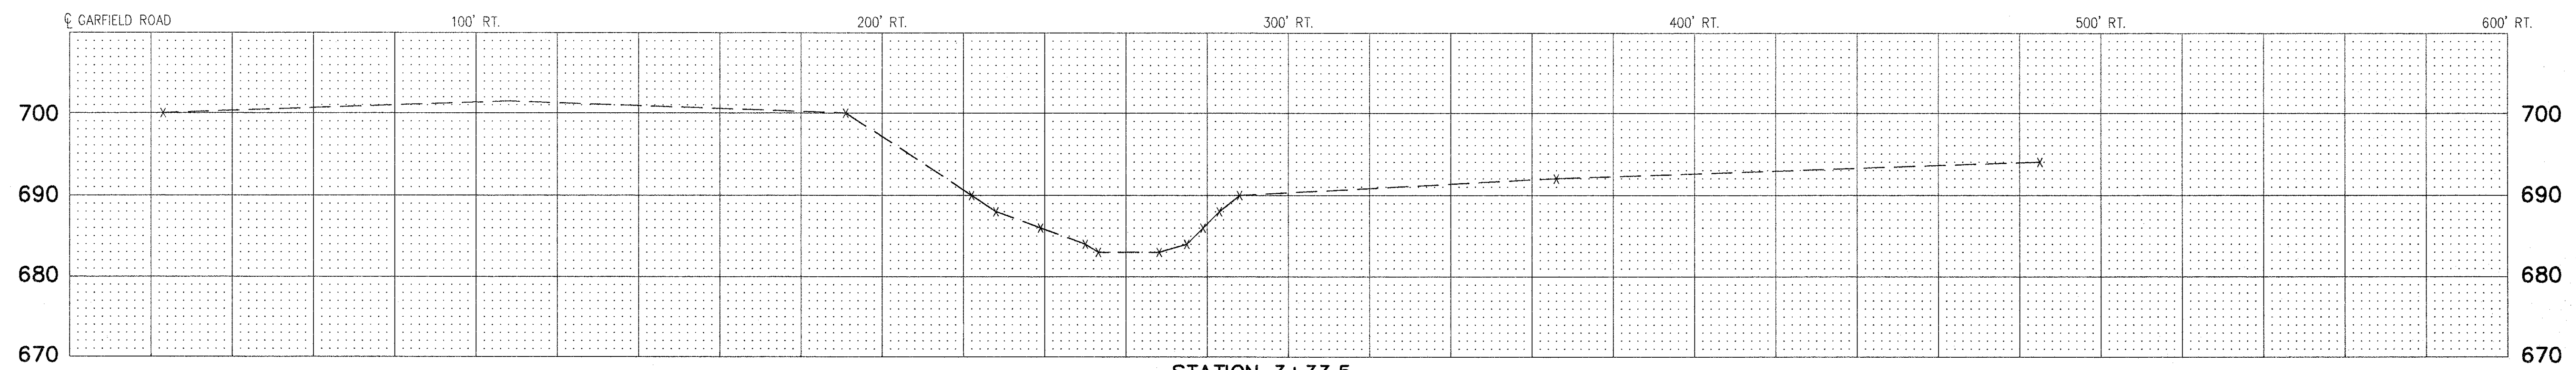

STATION 3+33.5

H:\A\9072\000\0001 (5-19-97)