
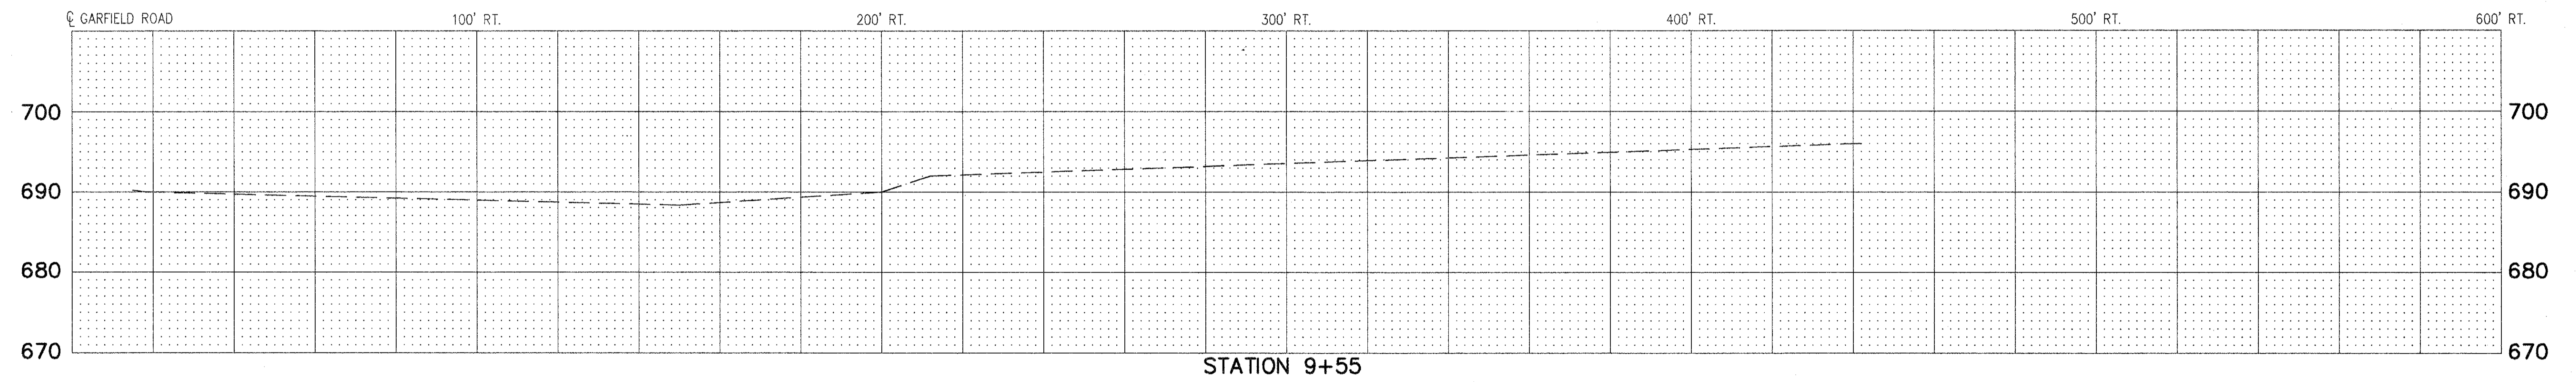
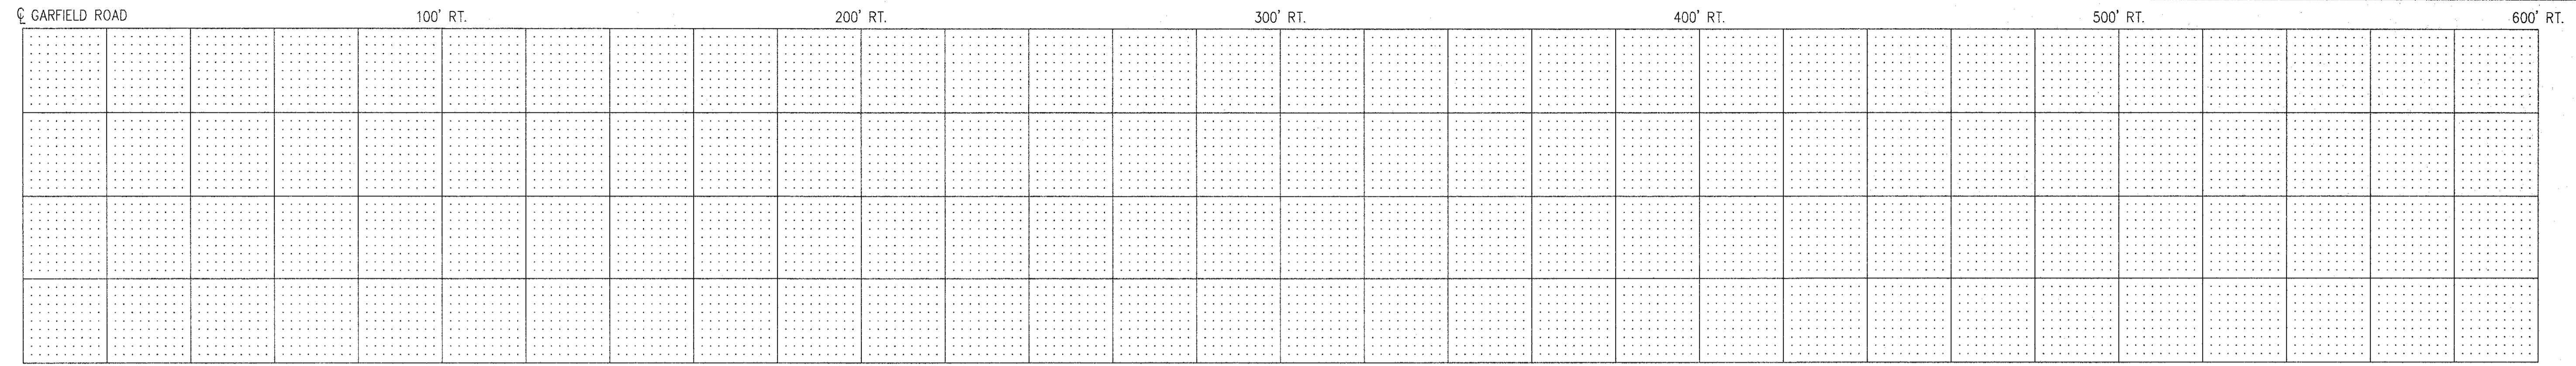



CALC.
BY _____
DATE _____
CHKD.
BY _____
DATE _____

LAK - 615 - 2.82


OHIO
FHWA
REGION

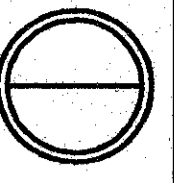

STATION 9+55

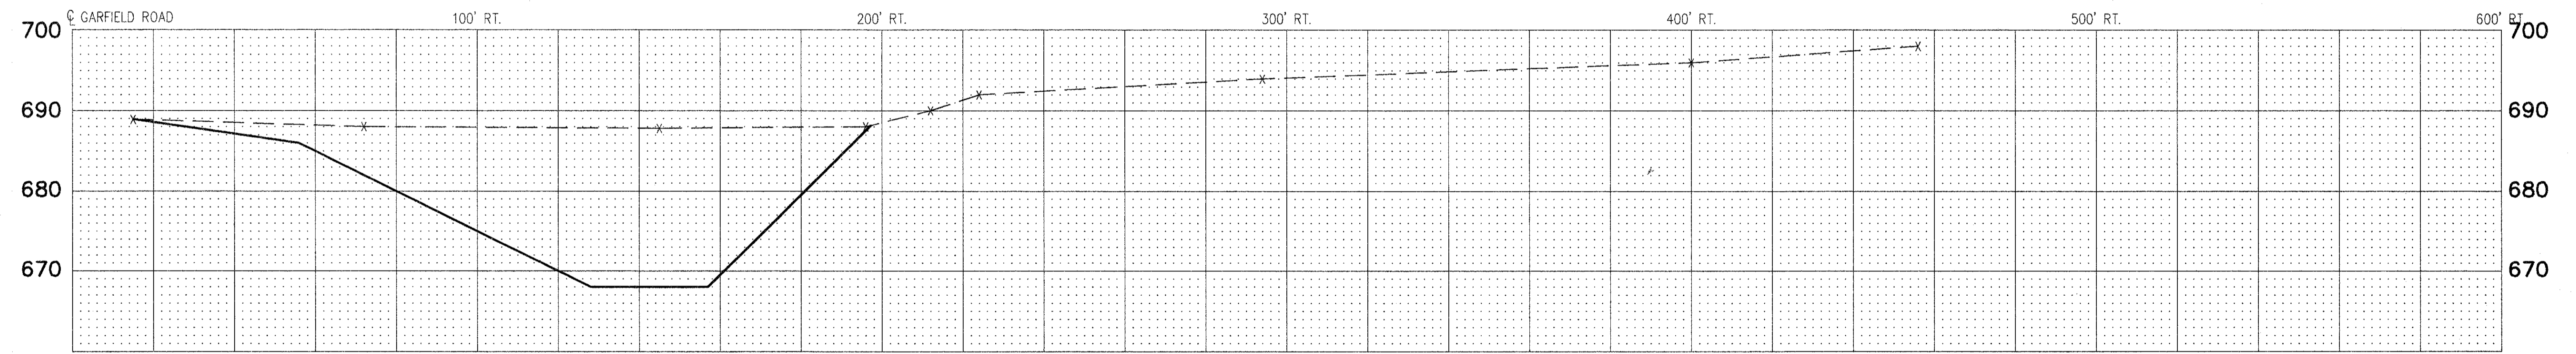

STATION 9+05

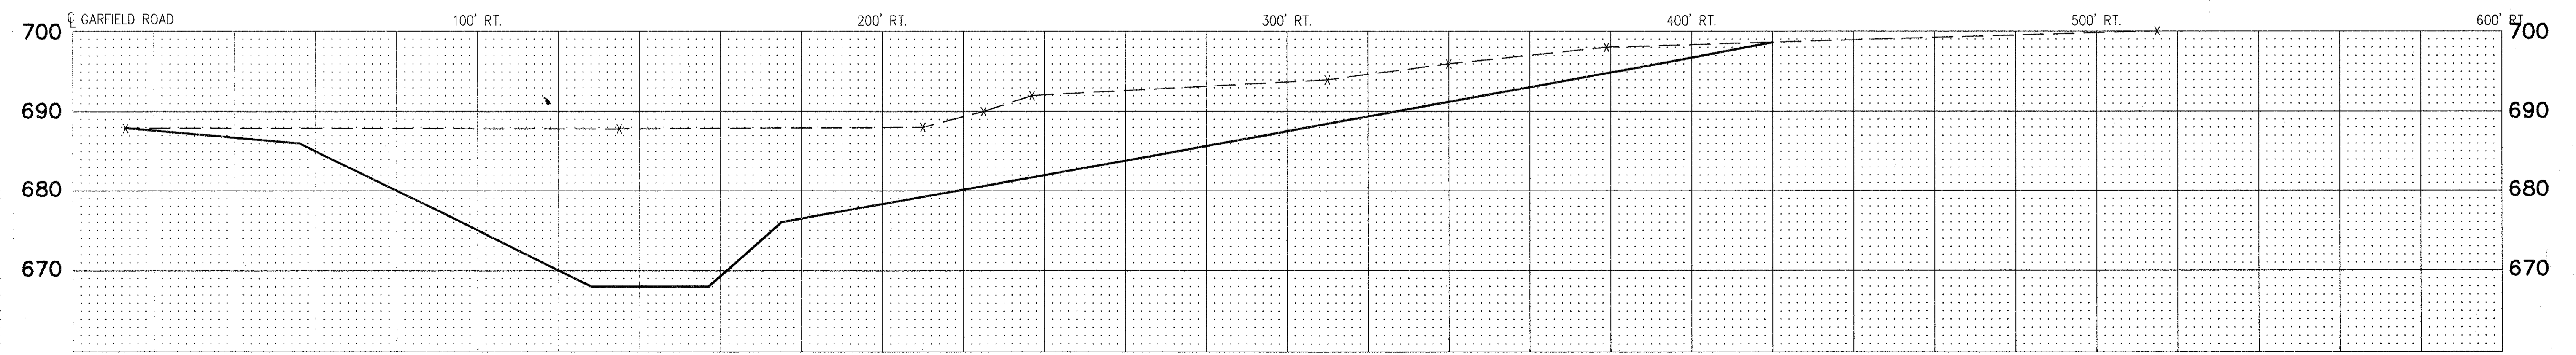

STATION 8+54.5

H:\CT\9072\00\REVISED (7-16-99)