

LAKE COUNTY
CITY OF MENTOR
PART OF LOT 8&9, TRACT 3, LOT 7&9, TRACT 2, BACON & CHURCH LOTS
T=10N, R=9W

CALC. BY: _____
DATE: _____
CHKD. BY: _____
DATE: _____


LAK - 615 - 2.82

OHIO
FHWA REGION 5

PID NO. 9332 SJN 120880
FED NO. STP-1A37()


187
199

12
24

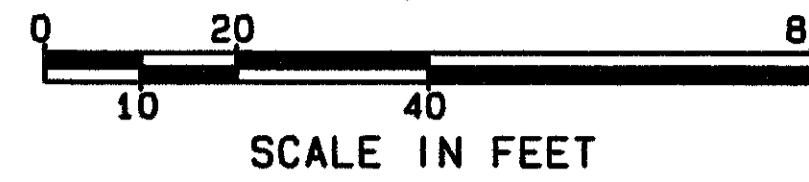

LEGEND

- ◇ EXIST. MON. ASSEMBLY
- ◆ PROP. MON. ASSEMBLY

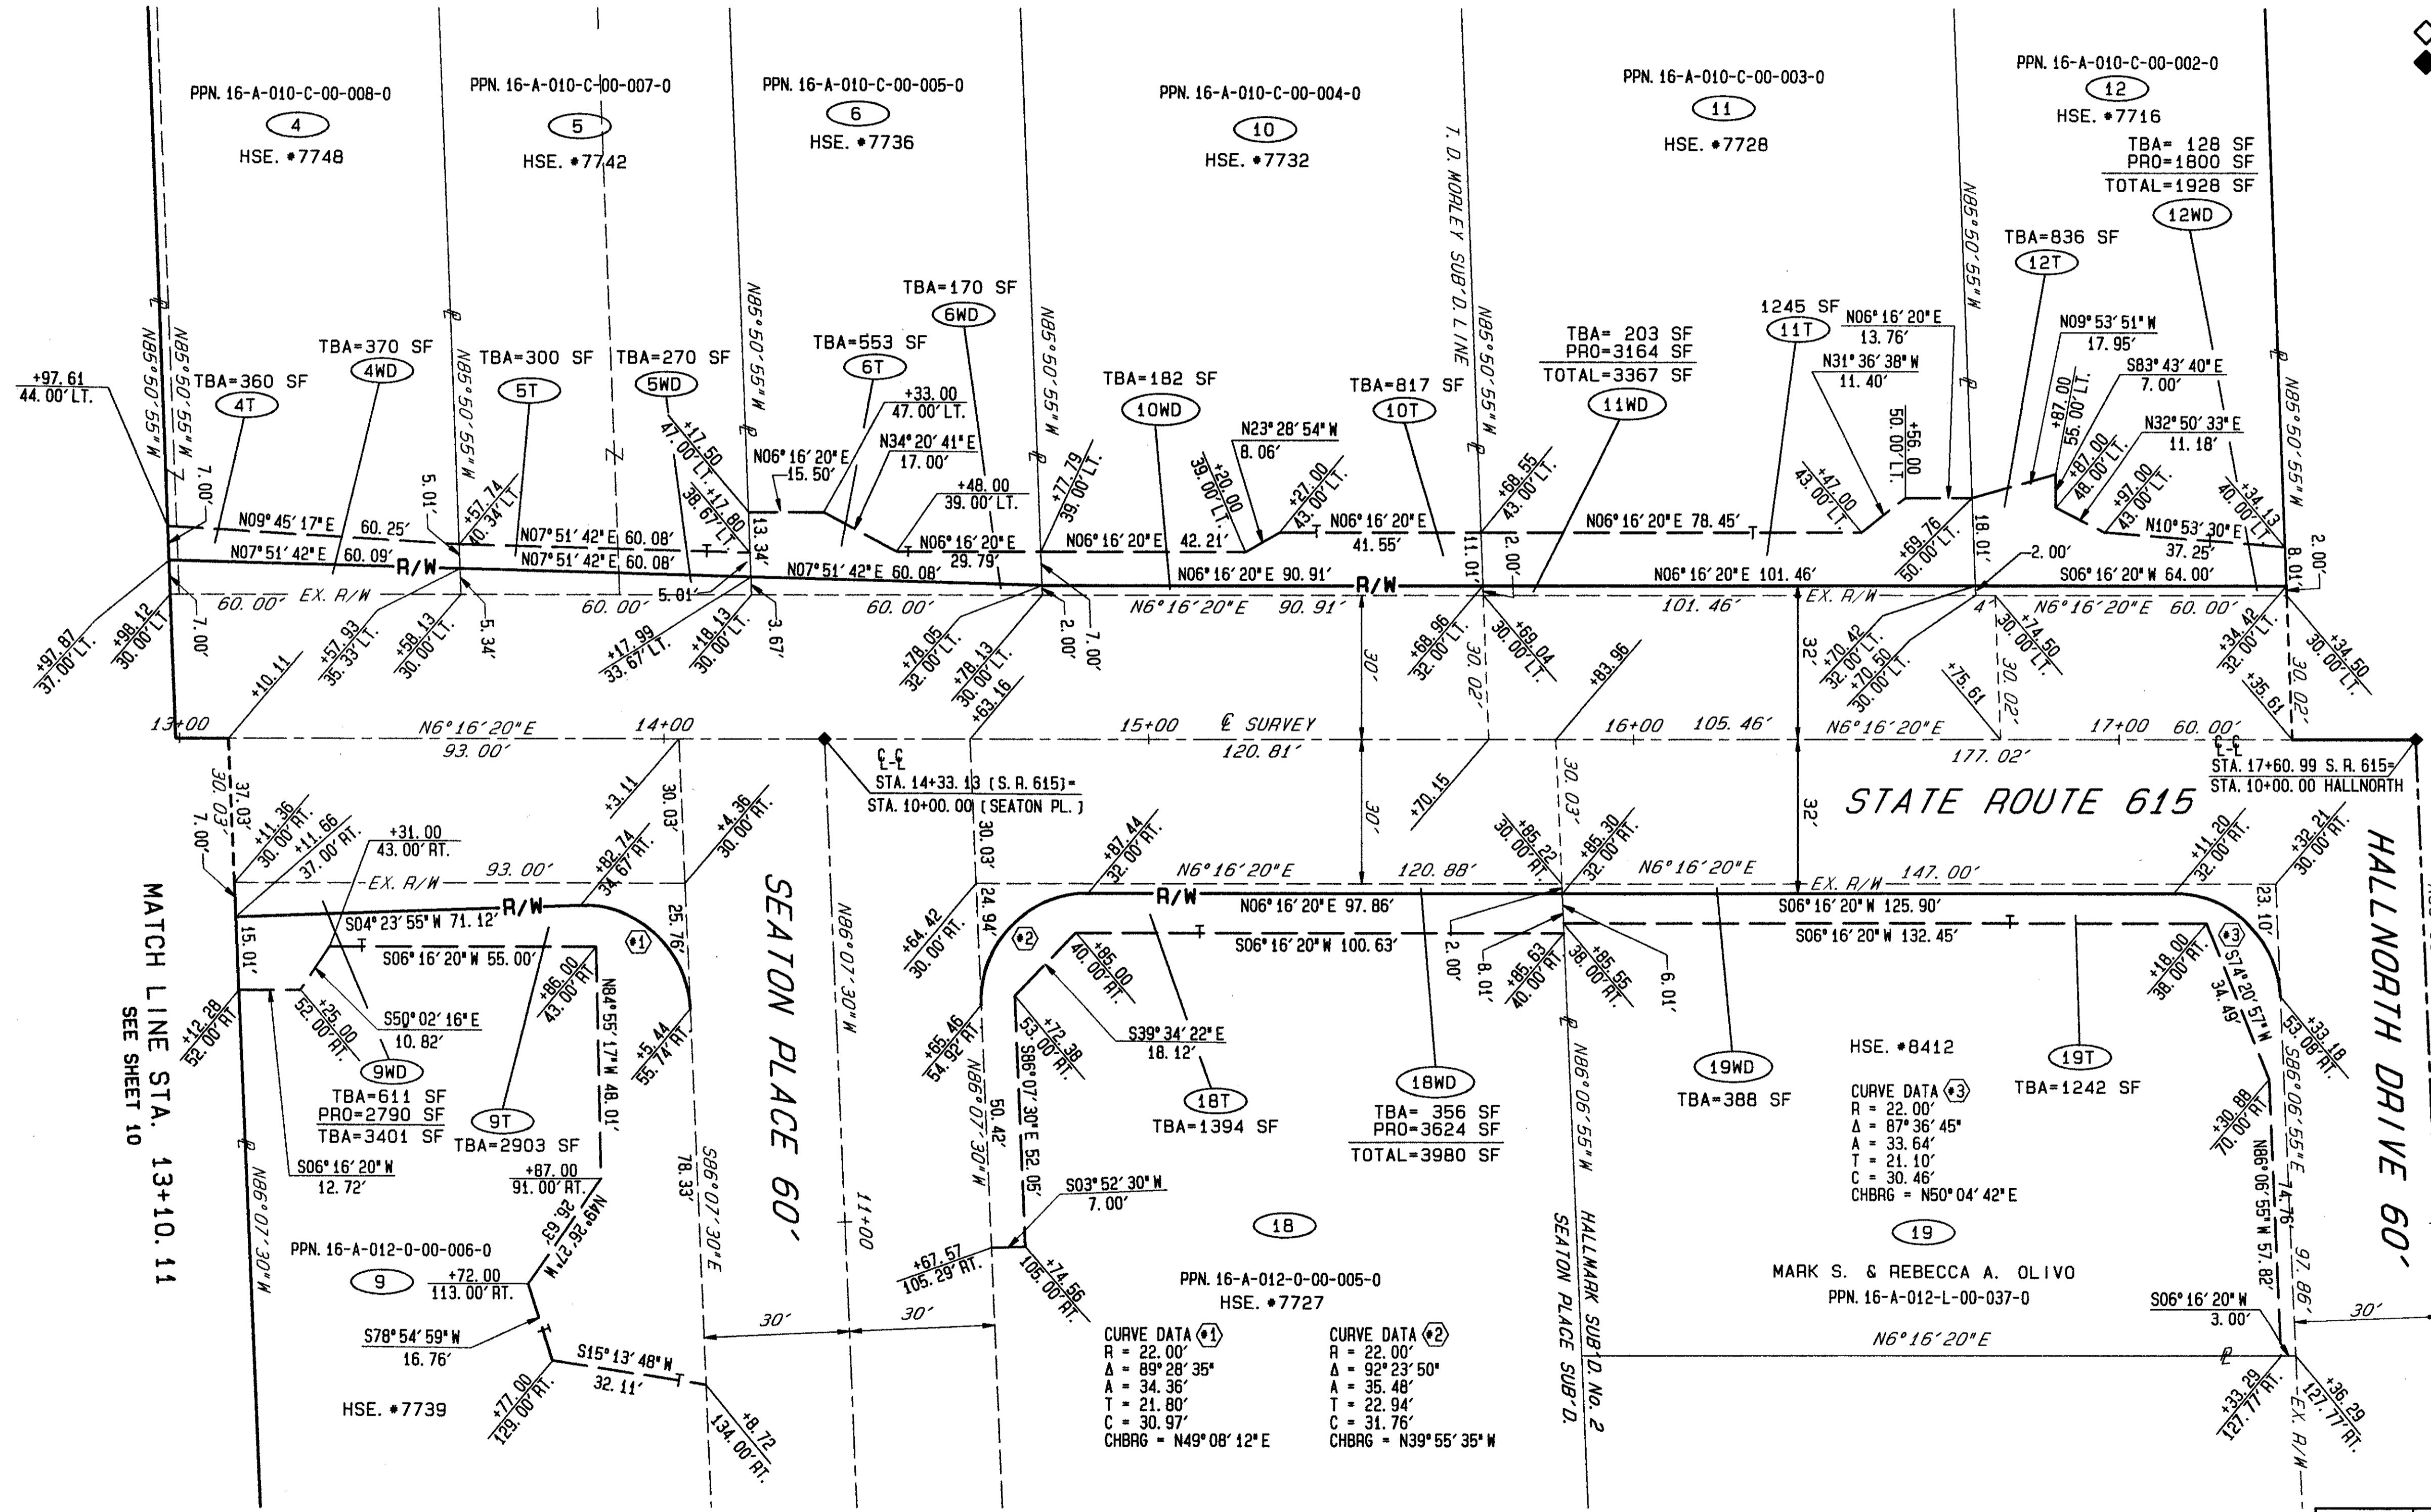

MATCH LINE STA. 13+10.11
SEE SHEET 10

MATCH LINE STA. 17+60.99
SEE SHEET 14

STATE ROUTE 615
STA. 17+60.99 S. R. 615
STA. 10+00.00 HALLNORTH

SEATON PLACE 60'

HALLNORTH DRIVE 60'

CURVE DATA (1)
R = 22.00'
A = 89° 28' 35"
T = 34.36'
C = 21.80'
CHBRG = N49° 08' 12" E

CURVE DATA (2)
R = 22.00'
A = 92° 23' 50"
T = 35.48'
C = 22.94'
CHBRG = N39° 55' 35" W

CURVE DATA (3)
R = 22.00'
A = 67° 36' 45"
T = 33.64'
C = 21.10'
CHBRG = N50° 04' 42" E

REV	DATE	DESCRIPTION
	6/30/00	Removed ownership name list, see Property Map and Summary sheet for owner names.
DATE COMPLETED:		

RIGHT OF WAY PLANS STA. 13+10.11 TO STA. 17+60.99

90272 FRI 10/16/98 04:02 AM PAM FILES: RM2, PLT, PK2B, PLT