


FED. RD. DIST. NO.	STATE	PROJECT
2	OHIO	

37
181

LAKE COUNTY
LAK-615-3.26

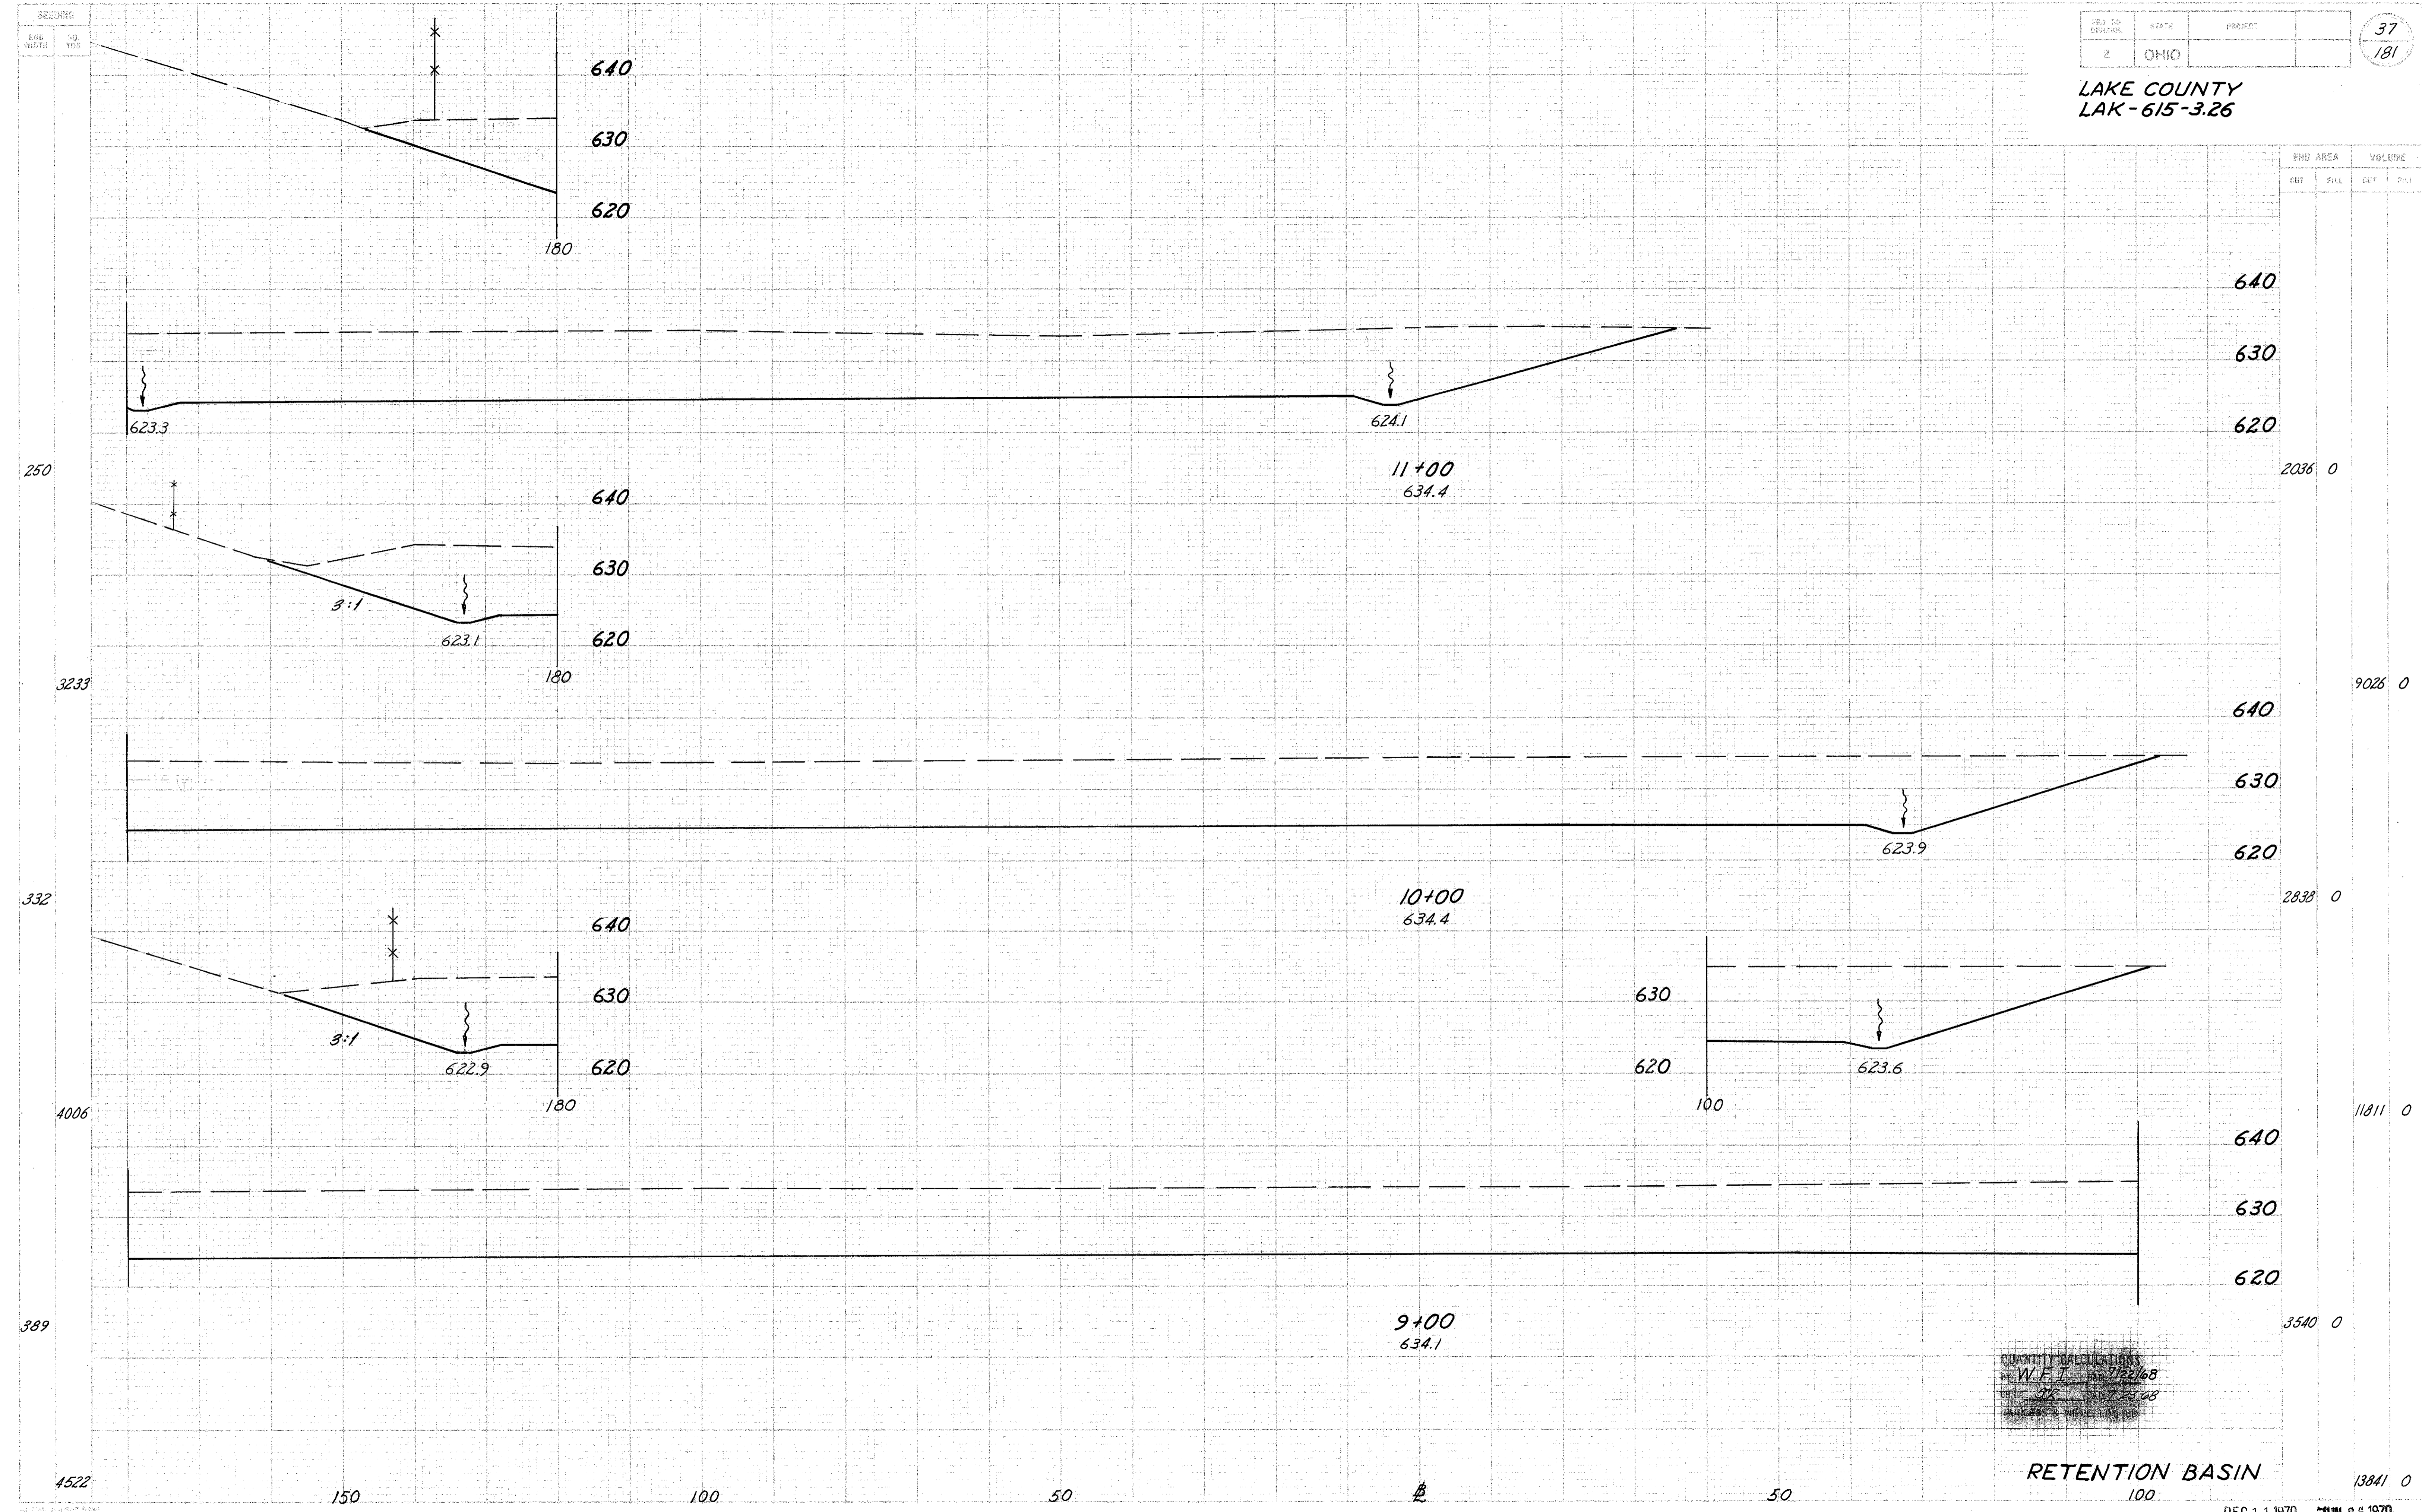

QUANTITY CALCULATIONS
BY W.F.T. 12/2/68
CHK. J.C. 12/2/68
ENGR. H.P.E.

RETENTION BASIN