


LAKE COUNTY  
LAK-615-3.26

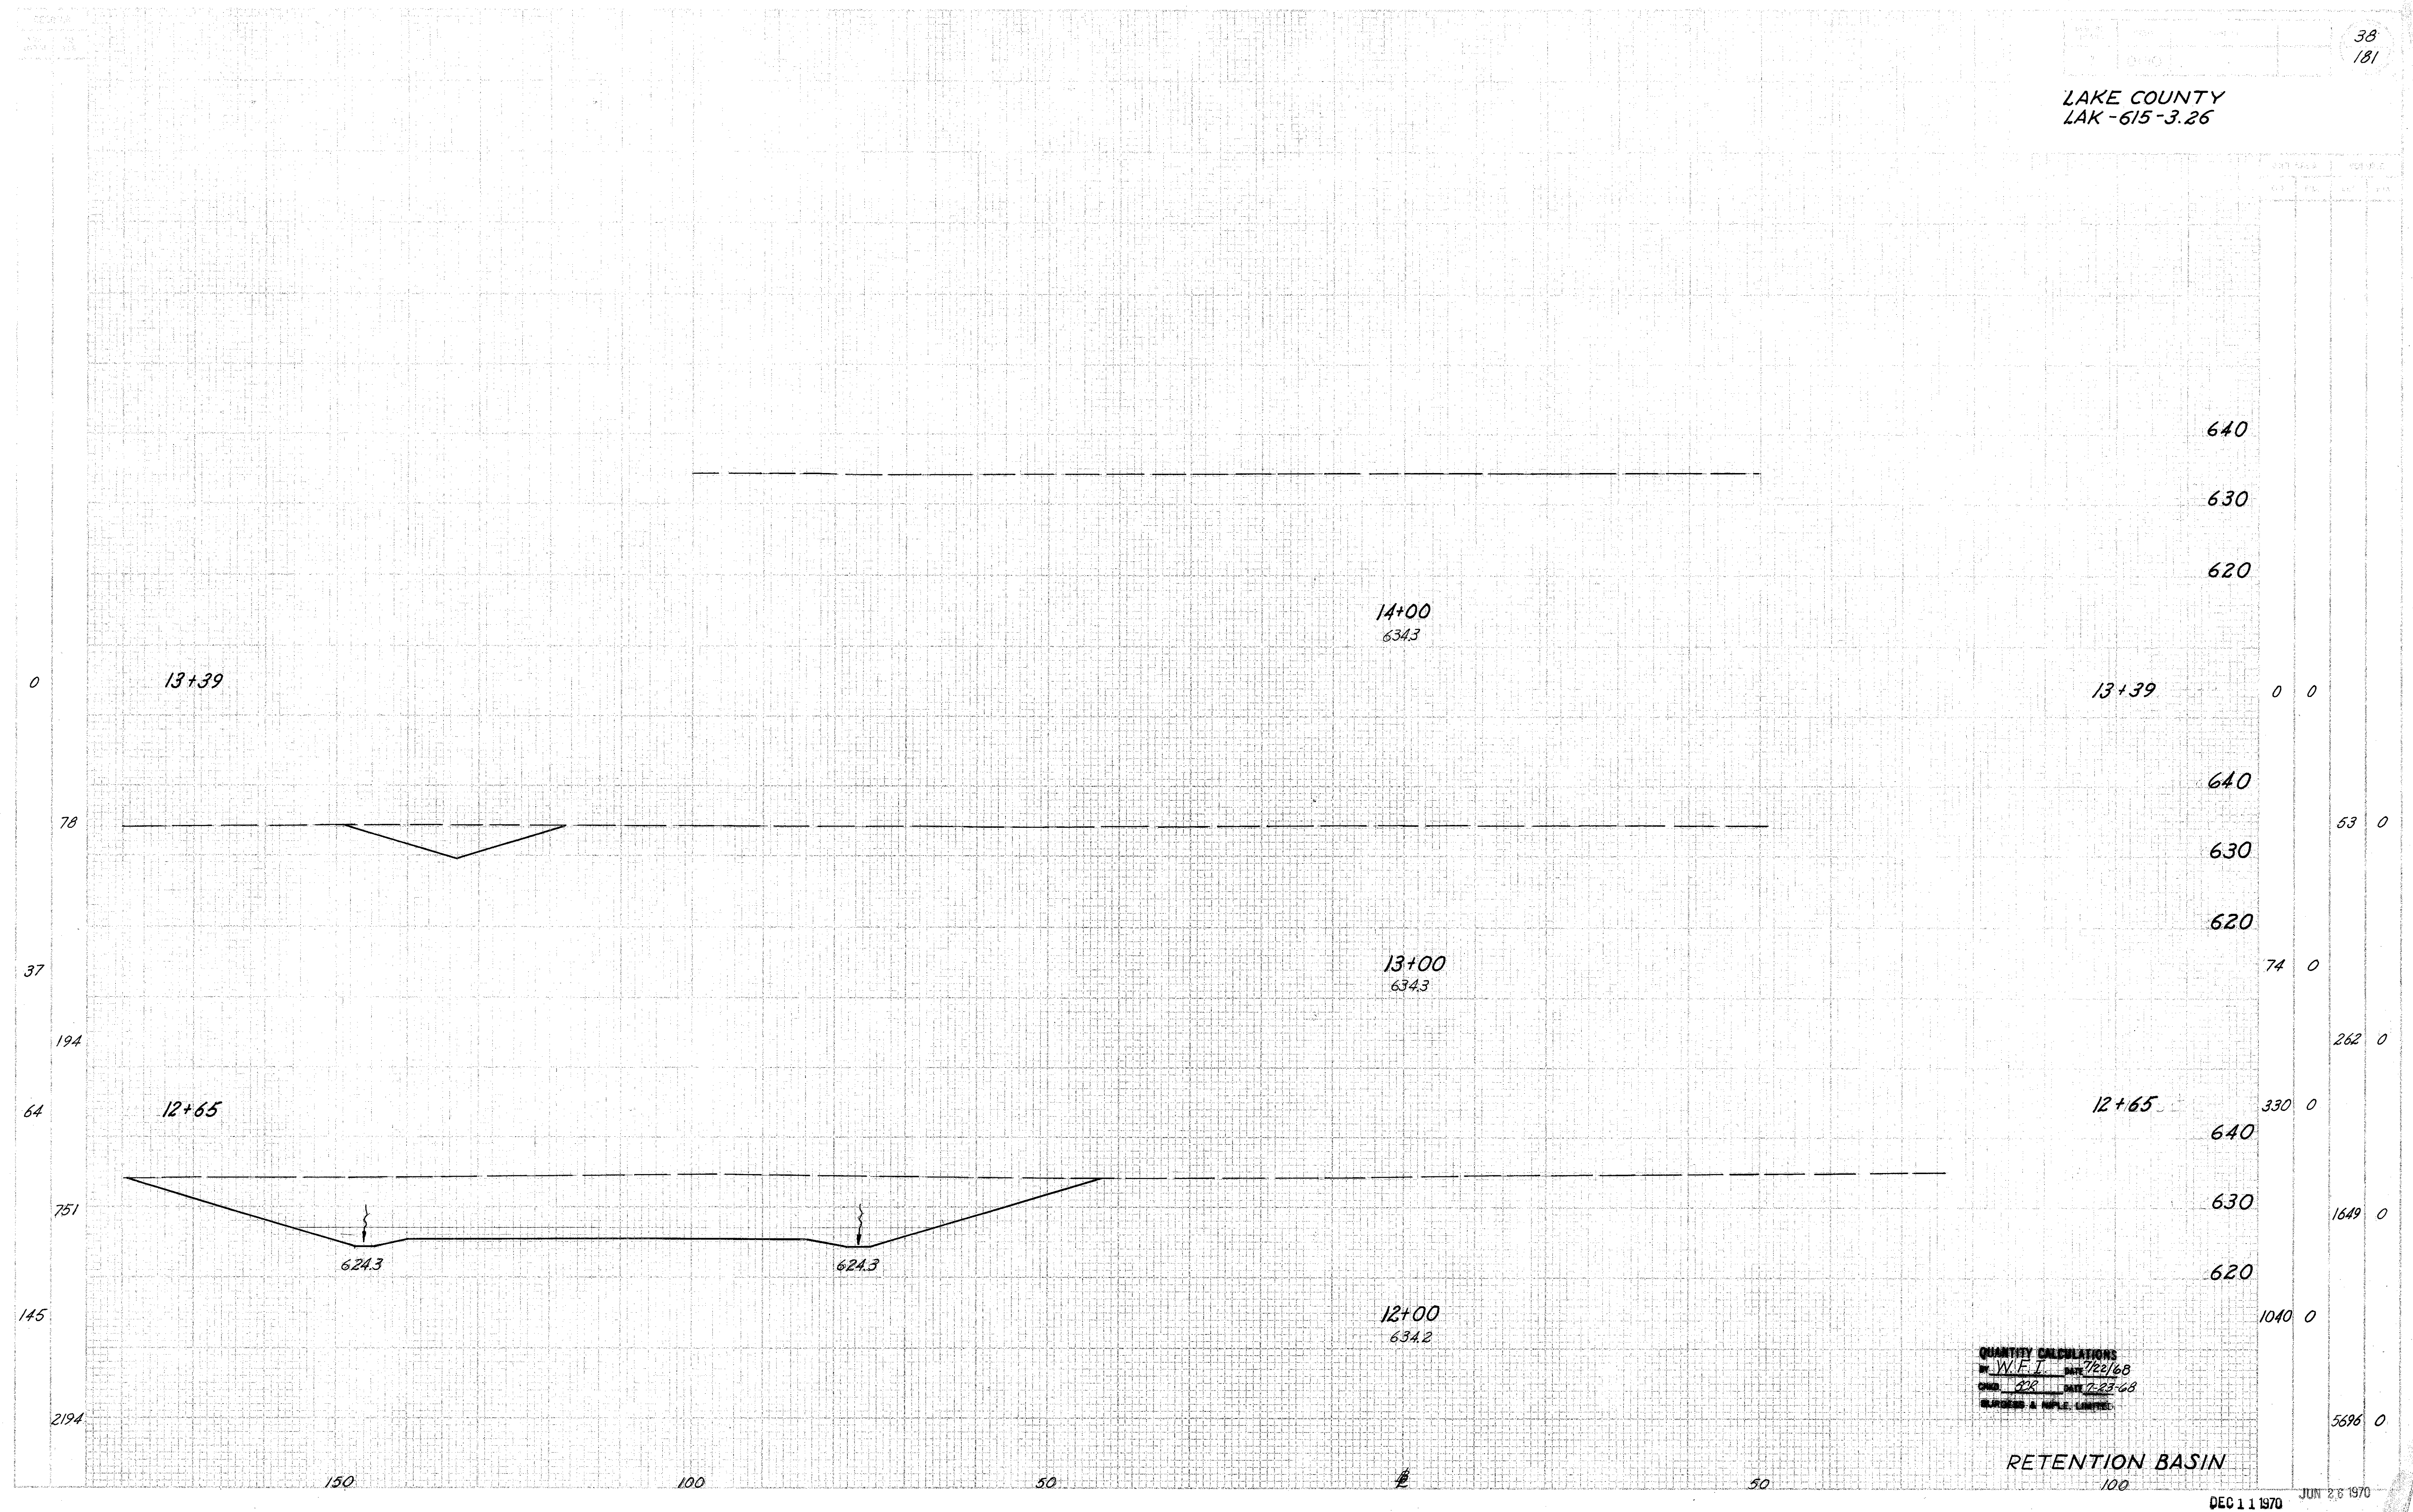

QUANTITY CALCULATIONS  
 BY W.F.I. DATE 7/23/68  
 CNO. 828 DATE 7-23-68  
 REVISIONS & SCALE LISTED

RETENTION BASIN  
 100