


FED. RD. DIVISION	STATE	PROJECT	
2	OHIO		

44
181

LAKE COUNTY
LAK-615-3.26

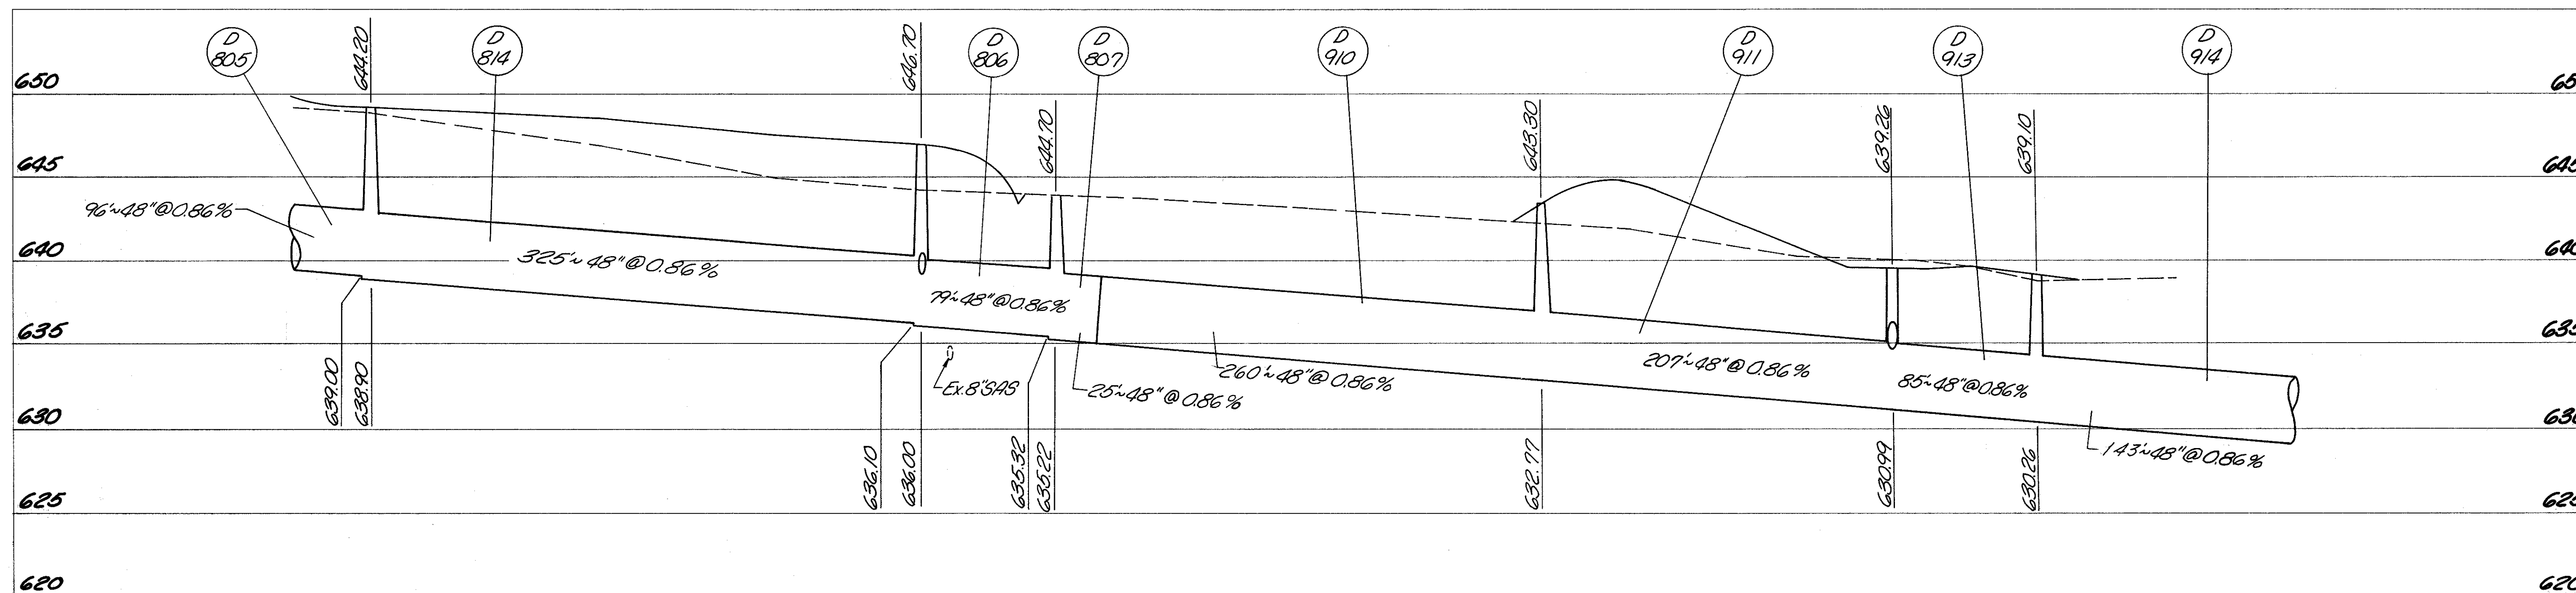

54+75


58+00

58+75

61+60

63+70

64+55

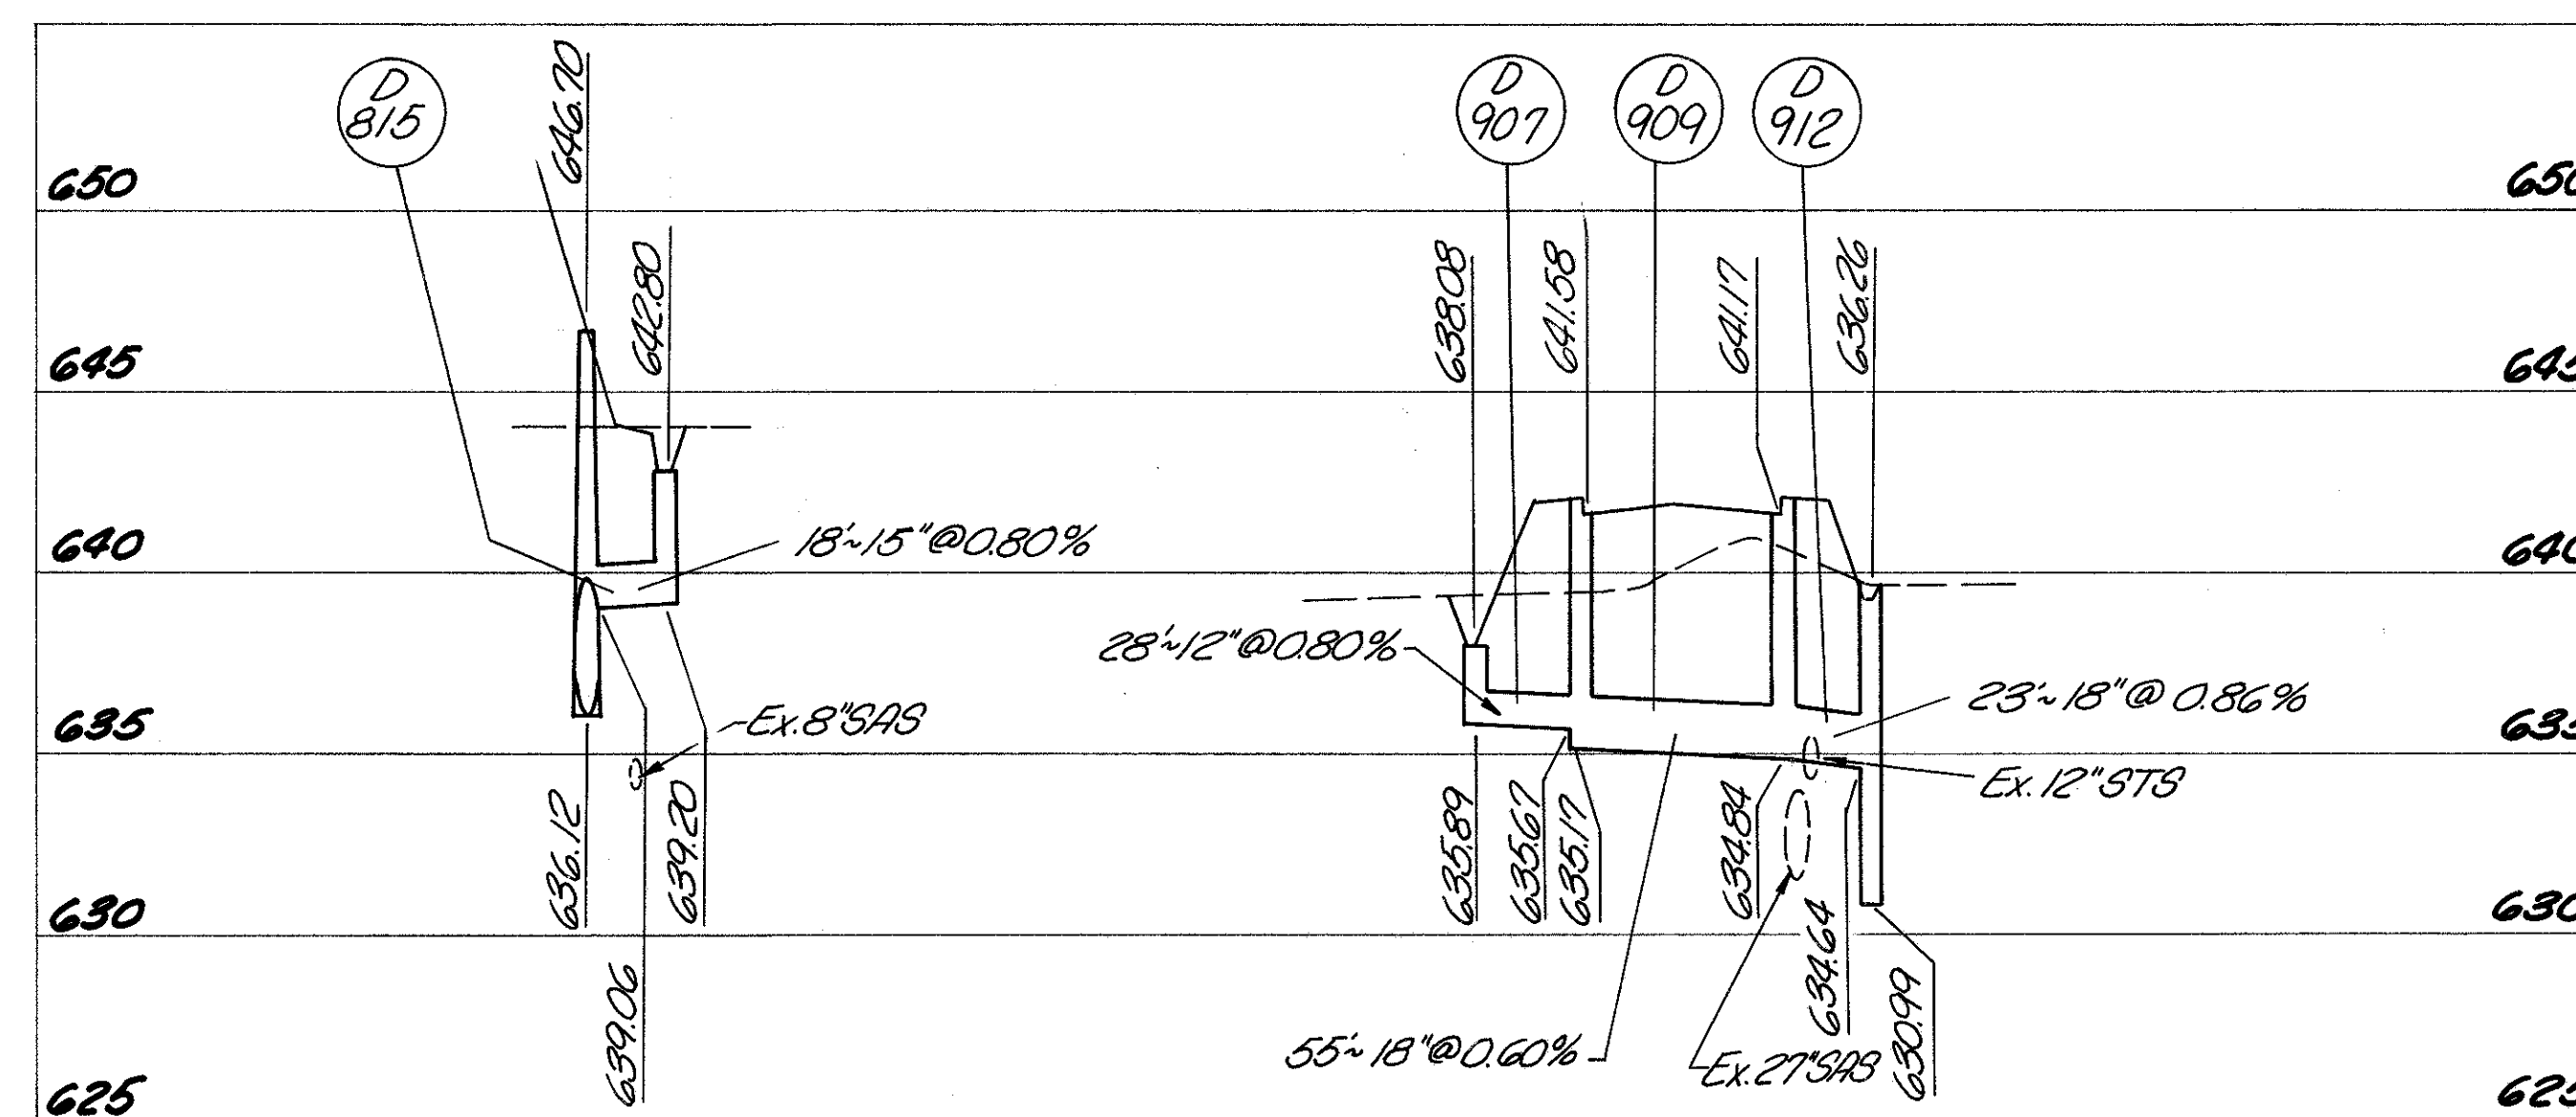

58+00

63+70