


LAKE COUNTY
LAK-615-3.26

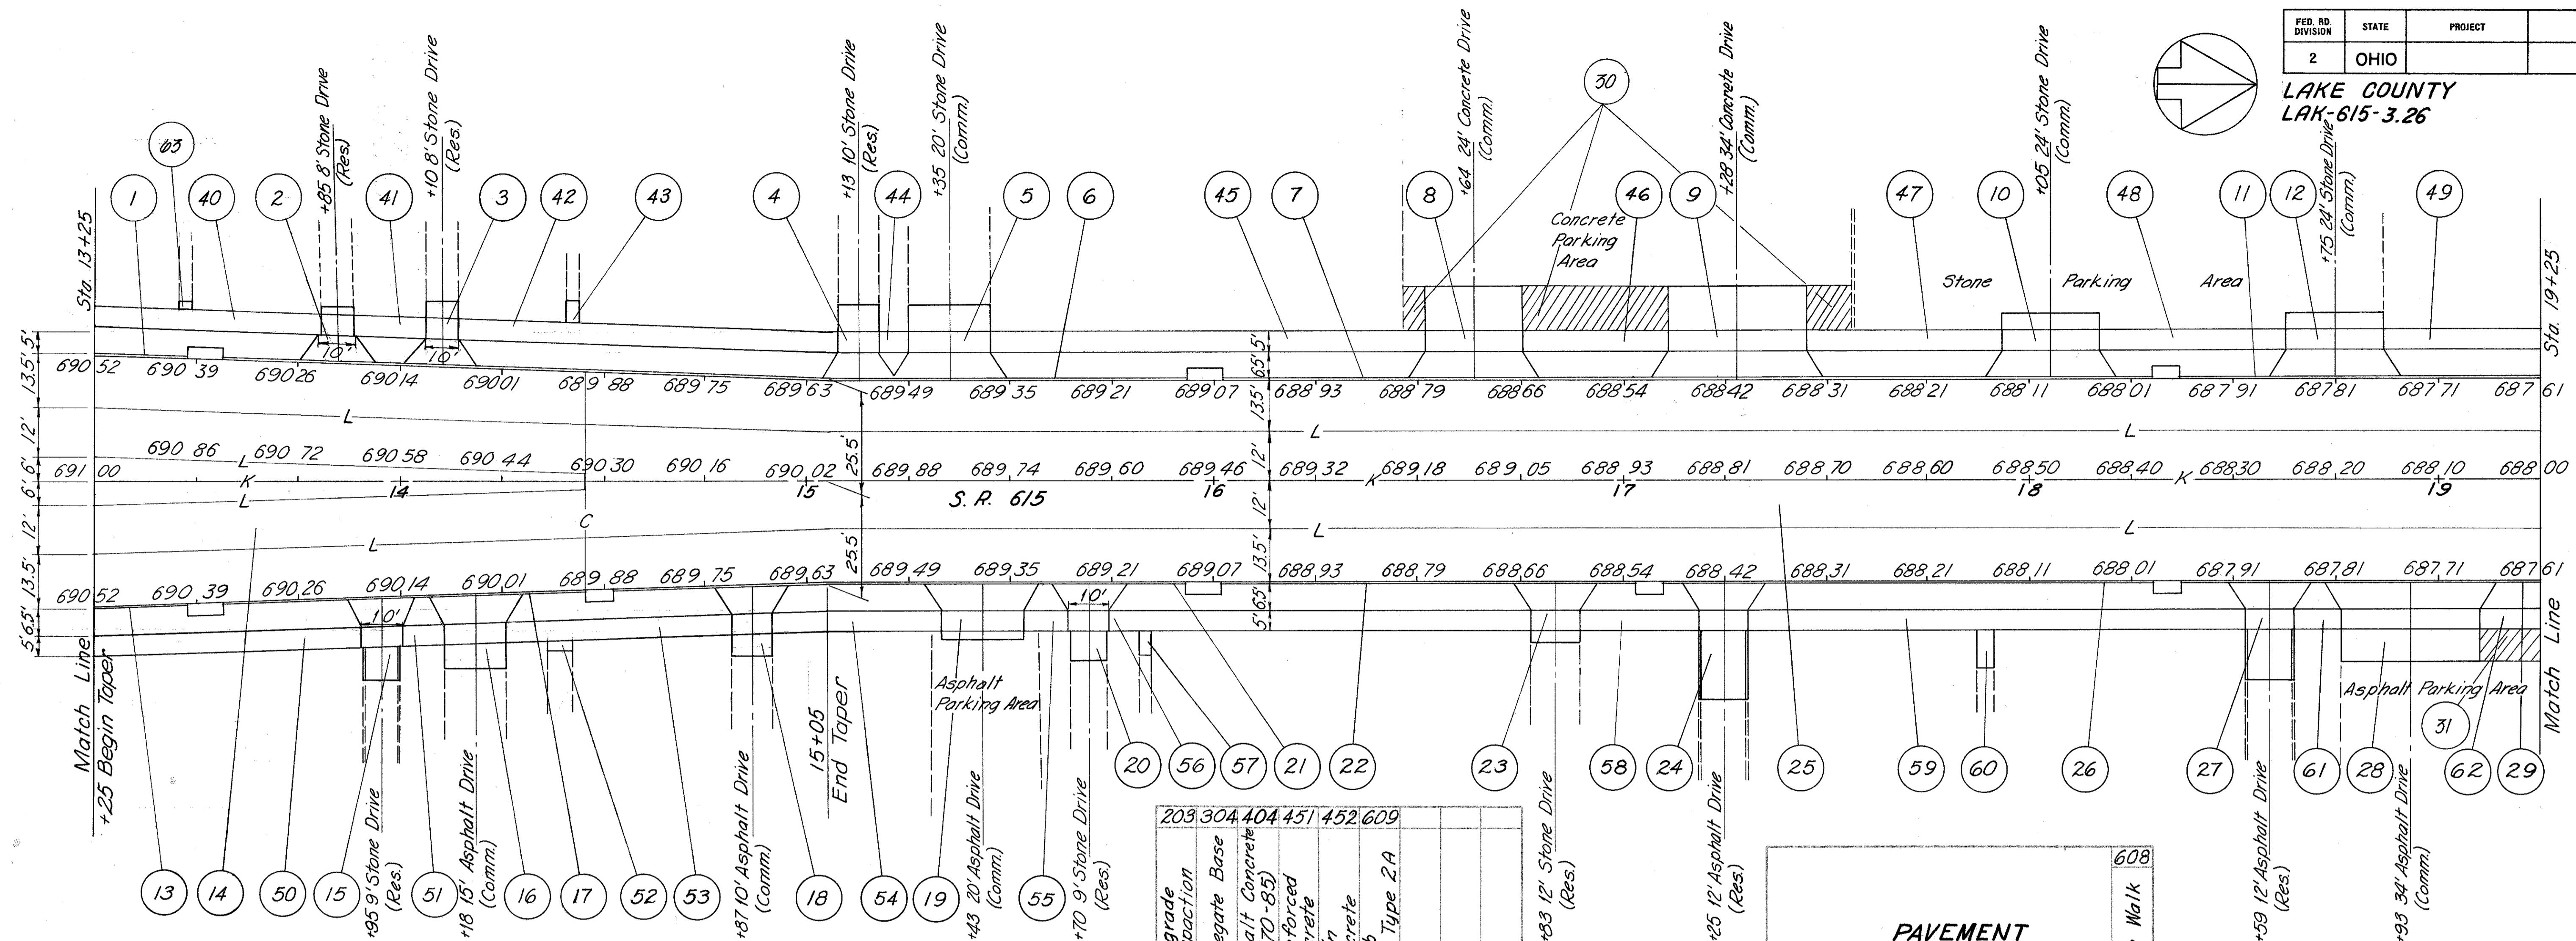

PAVEMENT		Subgrade	Aggregate Base	Asphalt Concrete (70-85)	Reinforced Concrete	Plain Concrete	Curb	Std. Type 2A
REF.	LOCATION	S.Y.	C.Y.	C.Y.	S.Y.	S.Y.	L.F.	
1	13+25 to 13+48					23		
2	13+85			1		15		
3	14+10			1		15		
4	15+13			2		15		
5	15+35			4		28		
6	13+56 to 15+94					237		
7	16+02 to 18+30					228		
8	16+64					63		
9	17+28					88		
10	18+05			3		33		
11	18+37 to 19+25					89		
12	18+75			3		33		
13	13+25 to 13+48					23		
14	13+25 to 15+05	1140			1140			
15	13+95			3		16		
16	14+18			2	0.6	22		
17	13+56 to 14+45					89		
18	14+87			1	0.2	15		
19	15+43			1	0.2	28		
20	15+70			2		15		
21	14+52 to 15+94					141		
22	16+02 to 17+03					102		
23	16+83			1		18		
24	17+25			3	1.3	18		
25	15+05 to 19+25	2380			2380			
26	17+10 to 18+30					120		
27	18+59			2	0.9	18		
28	18+93			6	1.7	46		
29	18+37 to 19+25					88		
30	16+46 to 17+50					59		
31	19+10 to 19+25			3	0.6			
TOTAL		3520	38	55	3520	545	1140	

PAVEMENT		Concrete Walk
REF.	LOCATION	S.F.
40	13+25 to 13+77	312
41	13+92 to 14+02	86
42	14+17 to 15+08	450
43	14+42	18
44	15+18 to 15+25	35
45	15+45 to 16+52	536
46	16+76 to 17+11	175
47	17+45 to 17+93	240
48	18+17 to 18+63	230
49	18+87 to 19+25	190
50	13+25 to 13+90	330
51	14+01 to 14+10	50
52	14+39	30
53	14+20 to 14+82	275
54	14+92 to 15+33	210
55	15+54 to 15+65	55
56	15+75 to 16+76	516
57	15+83	18
58	16+89 to 17+18	145
59	17+30 to 18+53	615
60	17+89	36
61	18+65 to 18+76	55
62	19+10 to 19+25	75
65	13+48	6
TOTAL		4688

QUANTITY CALCULATIONS
BY: [Signature]
DATE: 11/13/68
CHK: [Signature]
BUREAU: [Signature]