


LAKE COUNTY
LAK-615-3.26

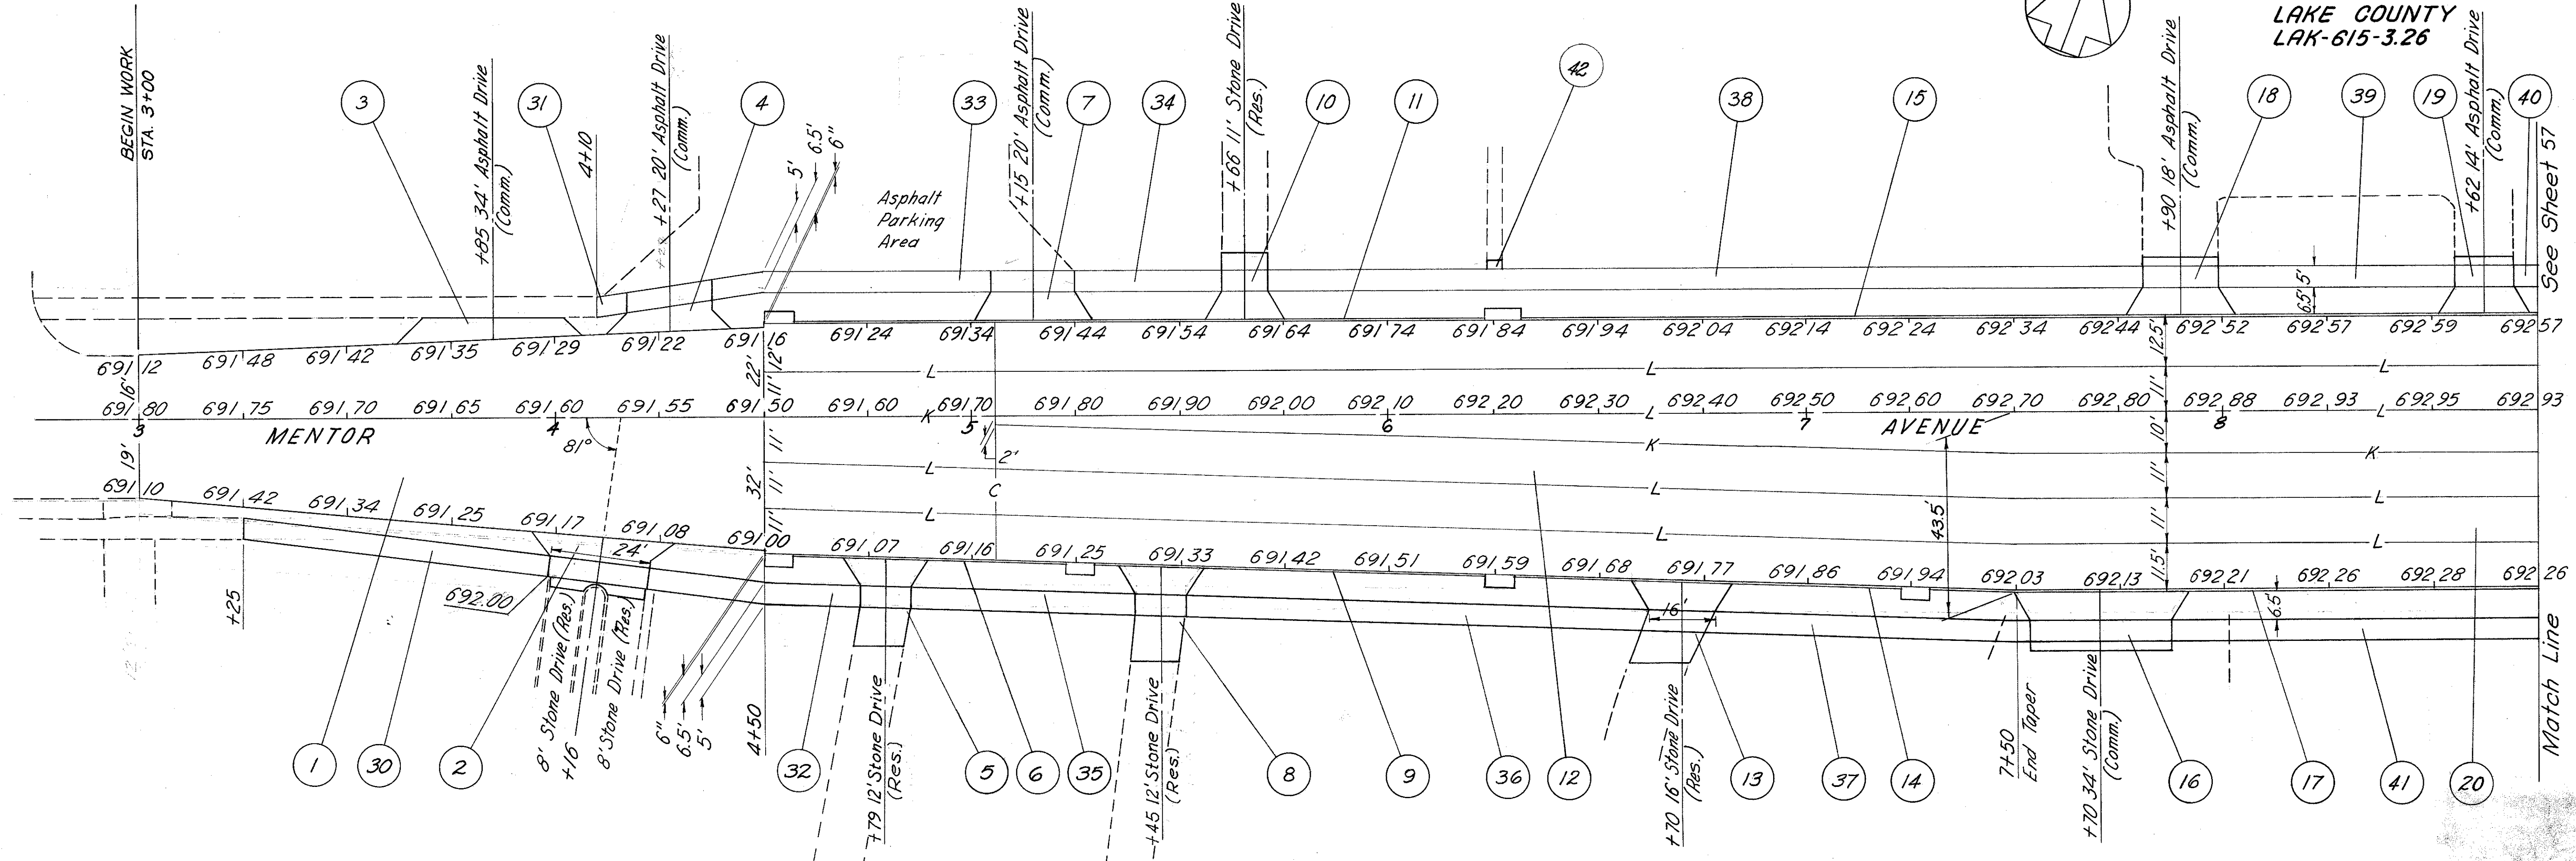

REF.	LOCATION	203 301		304 402 404 408 451 452 609		S.F.			
		S.Y.	C.Y.	S.Y.	C.Y.				
1	3+00 to 4+50	742	62	172	26				
2	4+16			4					
3	3+85			4					
4	4+27			3					
5	4+79			3					
6	4+50 to 5+23					73			
7	5+15					28			
8	5+45			4		14			
9	5+29 to 6+23					94			
10	5+66			1		17			
11	4+50 to 6+23					173			
12	4+50 to 7+50	2050							
13	6+70			5		24			
14	6+29 to 7+23					94			
15	6+31 to 8+75					244			
16	7+70			4		40			
17	7+29 to 8+75					146			
18	7+90			1		26			
19	8+62			1		20			
20	7+50 to 8+75	931				931			
TOTAL		3723	62	202	26	29	3092981	217	824

REF.	LOCATION	S.F.
30	3+25 to 3+98	370
31	4+10 to 4+17	35
32	4+22 to 4+73	253
33	4+38 to 5+05	335
34	5+25 to 5+60	175
35	4+85 to 5+39	270
36	5+51 to 6+61	550
37	6+80 to 7+52	402
38	5+71 to 7+81	1050
39	7+99 to 8+56	282
40	8+70 to 8+75	25
41	7+89 to 8+75	430
42	0+24 to 0+28	0
TOTAL		4185

MENTOR AVENUE PAVEMENT DETAILS 3+00 TO 8+75

QUANTITY CALCULATED BY
S.K. [Signature]
L.C. [Signature]
JUL 20 1970