


LAKE COUNTY  
LAK-615-3.26

700

END AREA		VOLUME	
sq. ft.	cu. yd.	cu. yd.	cu. yd.

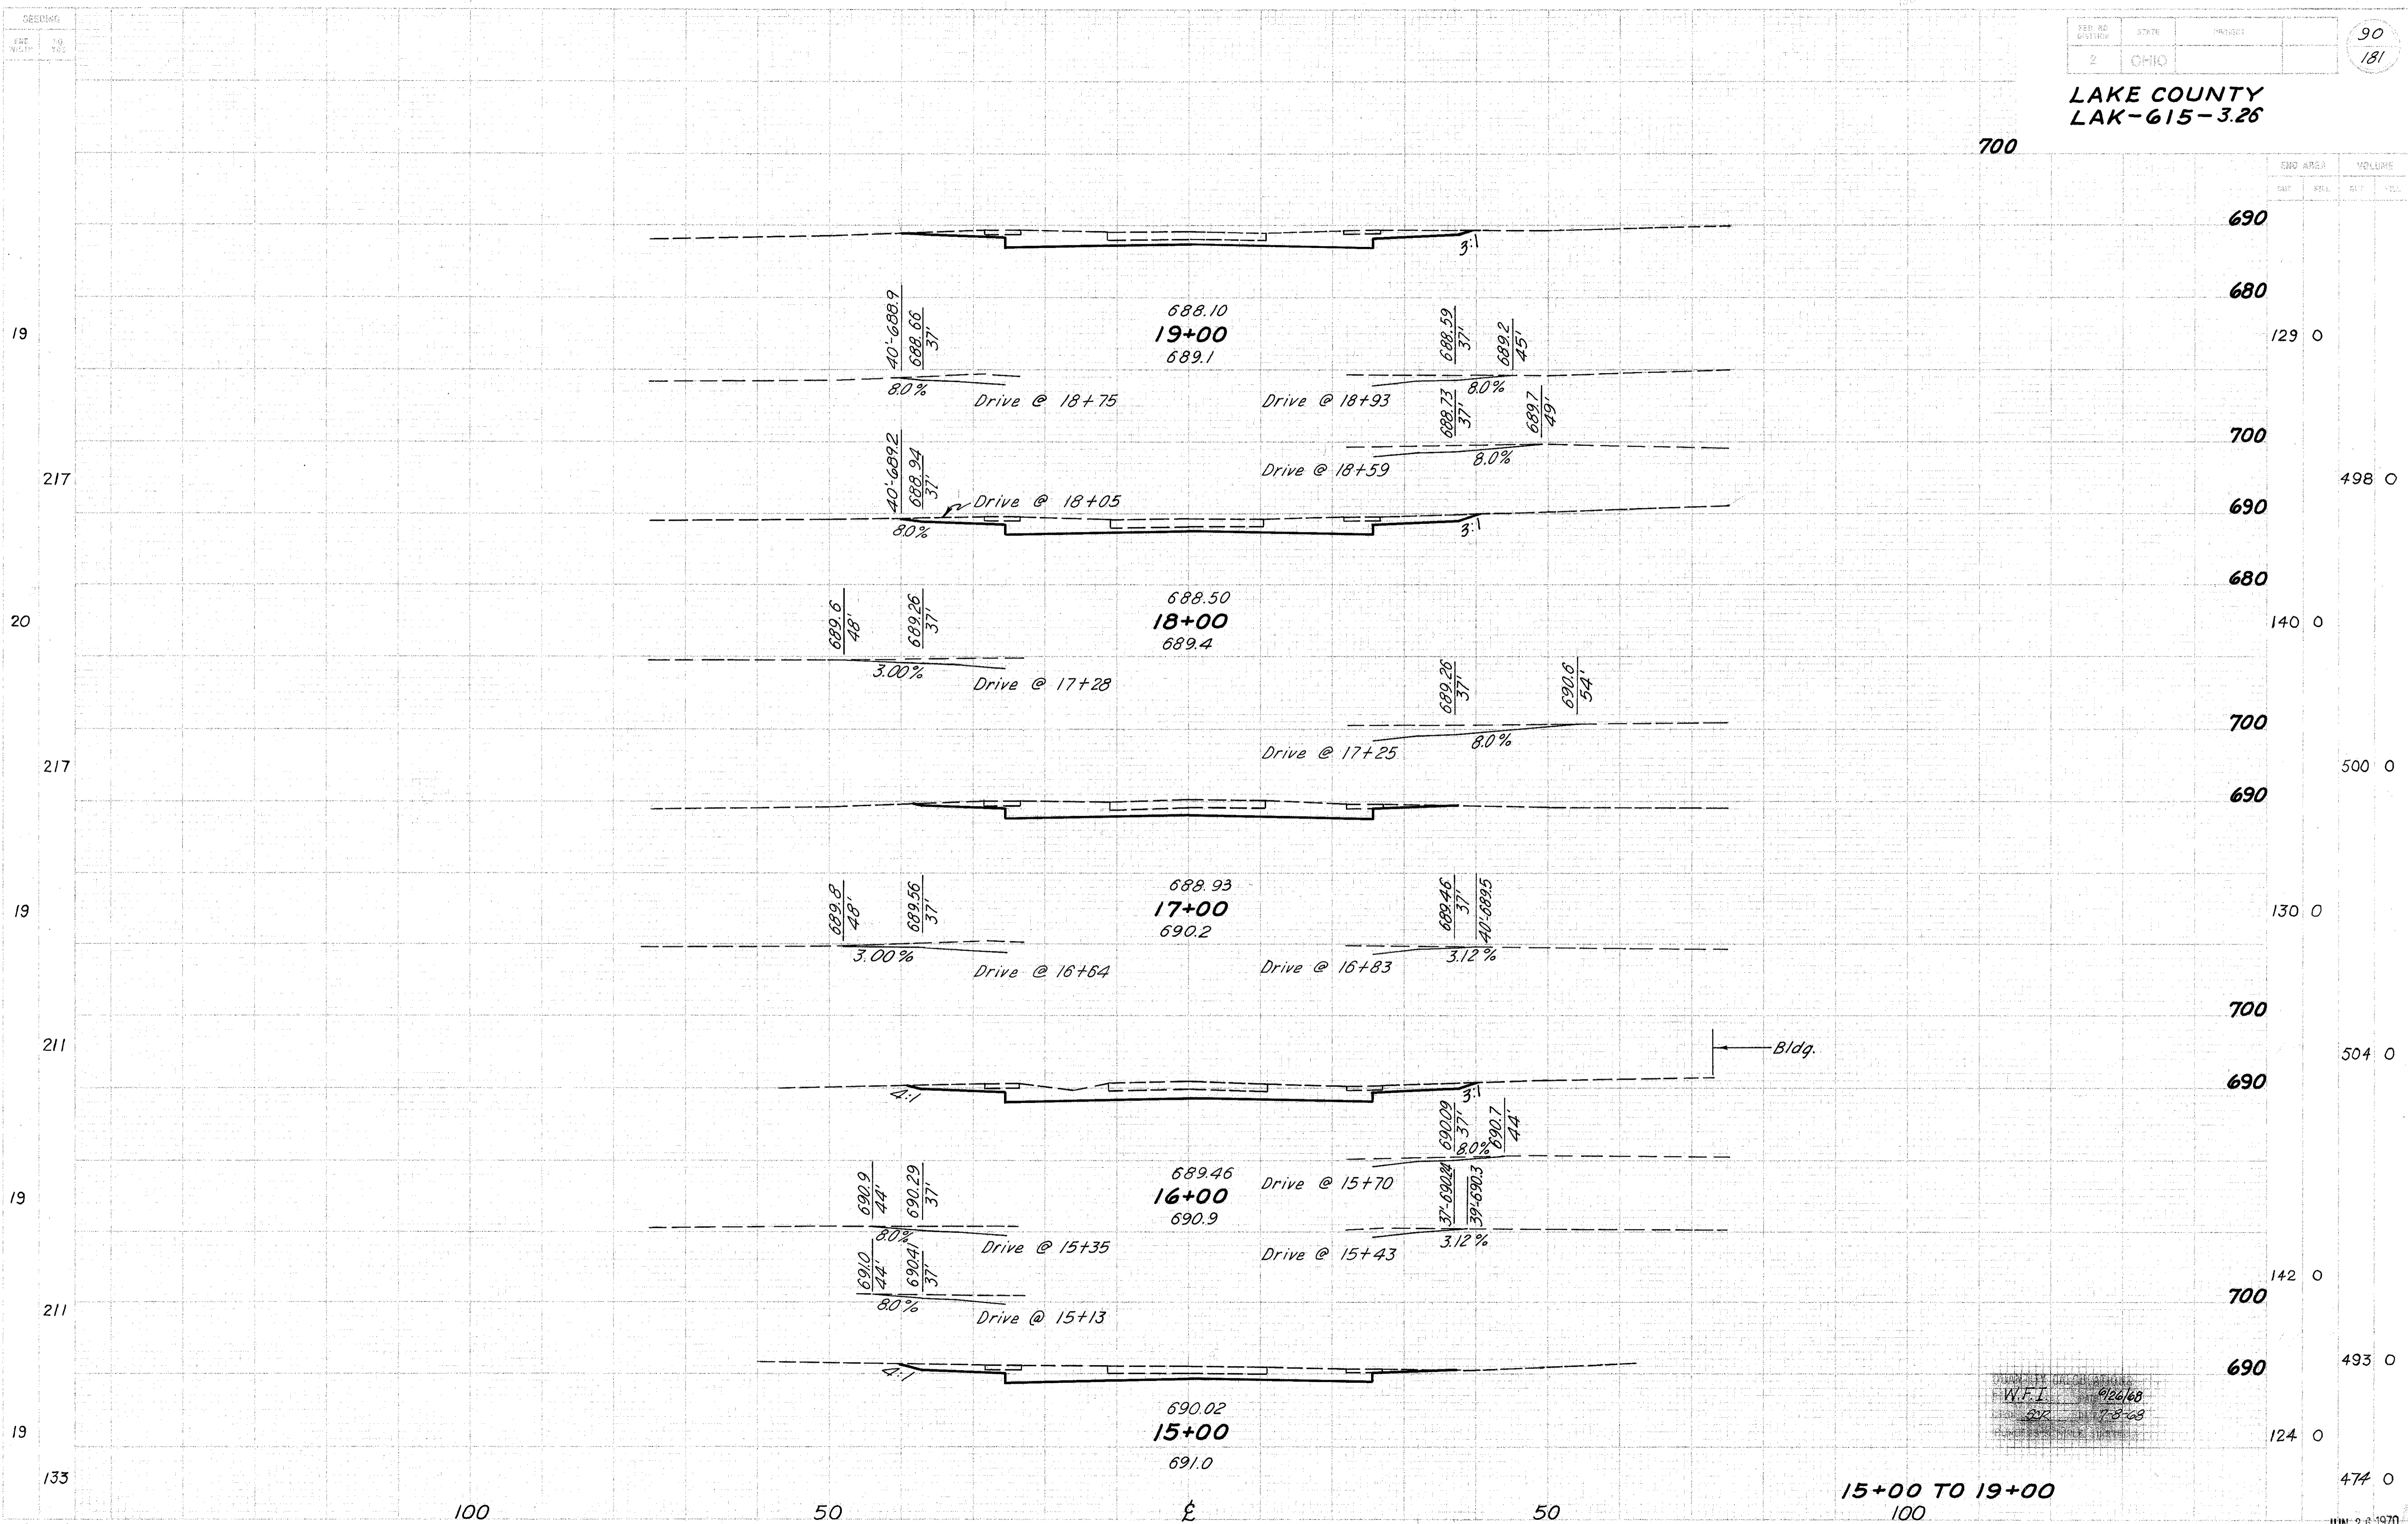

15+00 TO 19+00