


LAKE COUNTY
 LAK-615-3.26

690

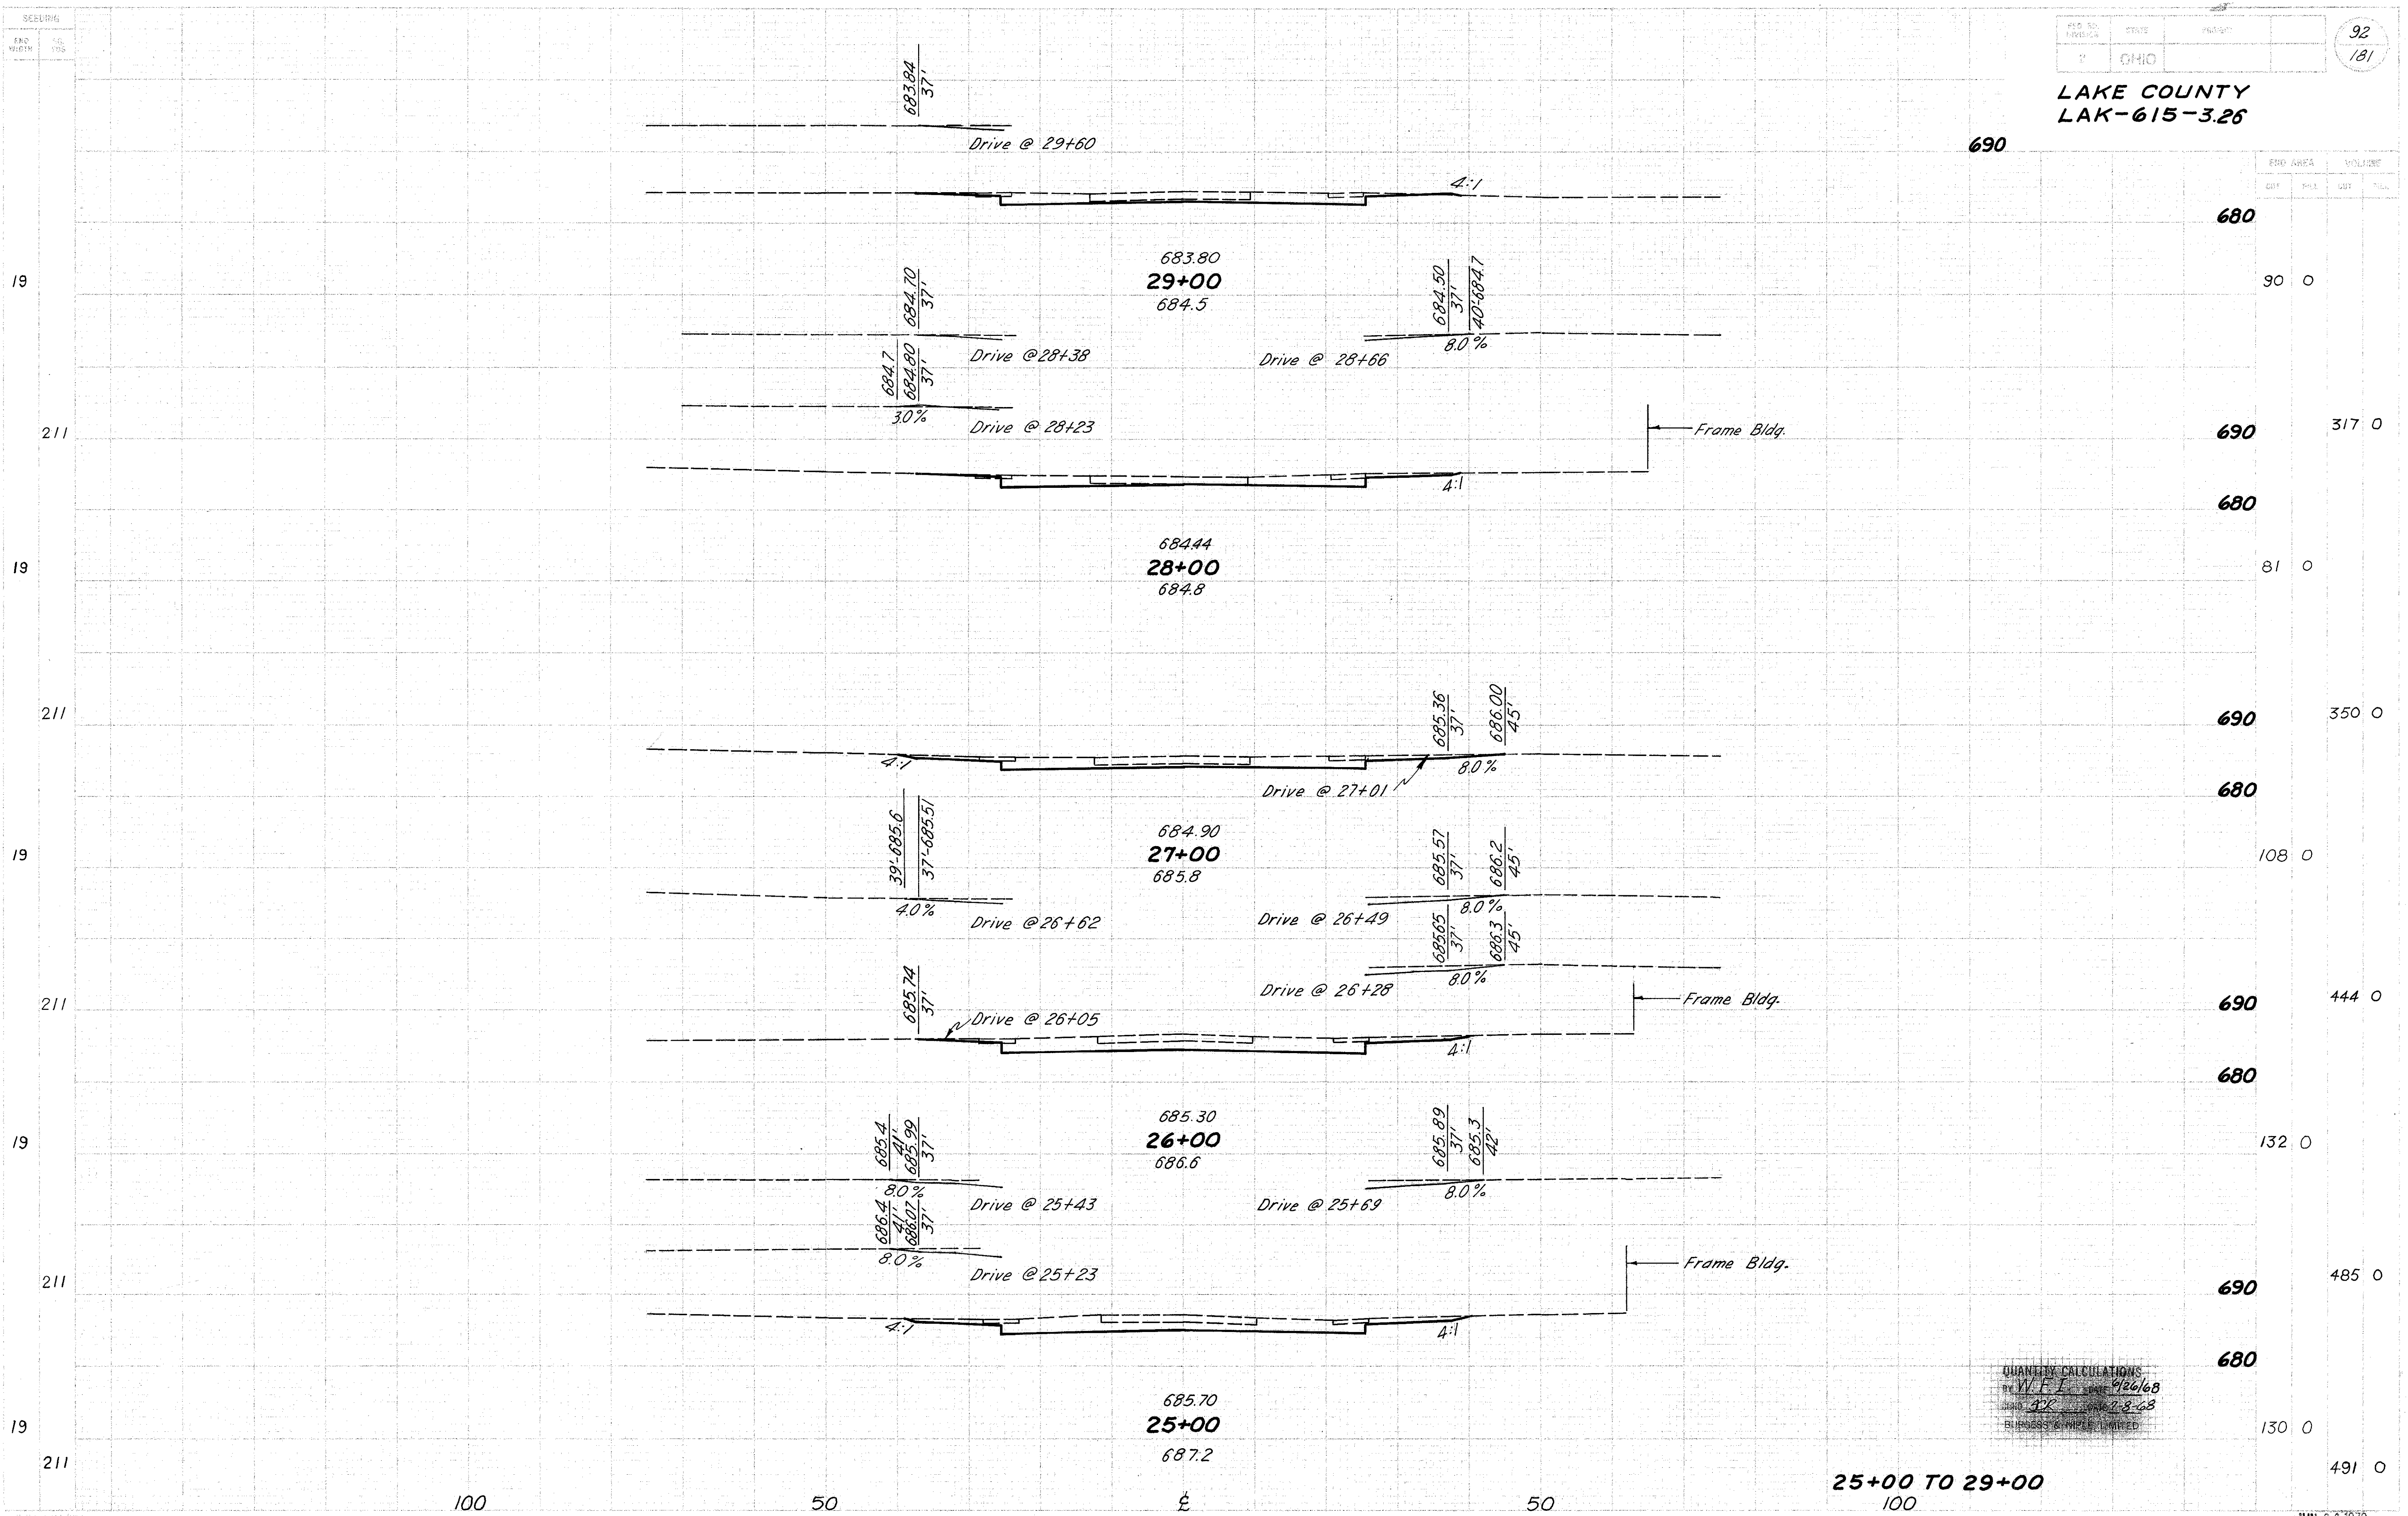

QUANTITY CALCULATIONS
 BY W.F.I. DATE 9/26/68
 SCALE 1"=40' DATE 7-8-68
 BUSINESS GRAPHIC LIMITED