


LAKE COUNTY
 LAK-615-3.26

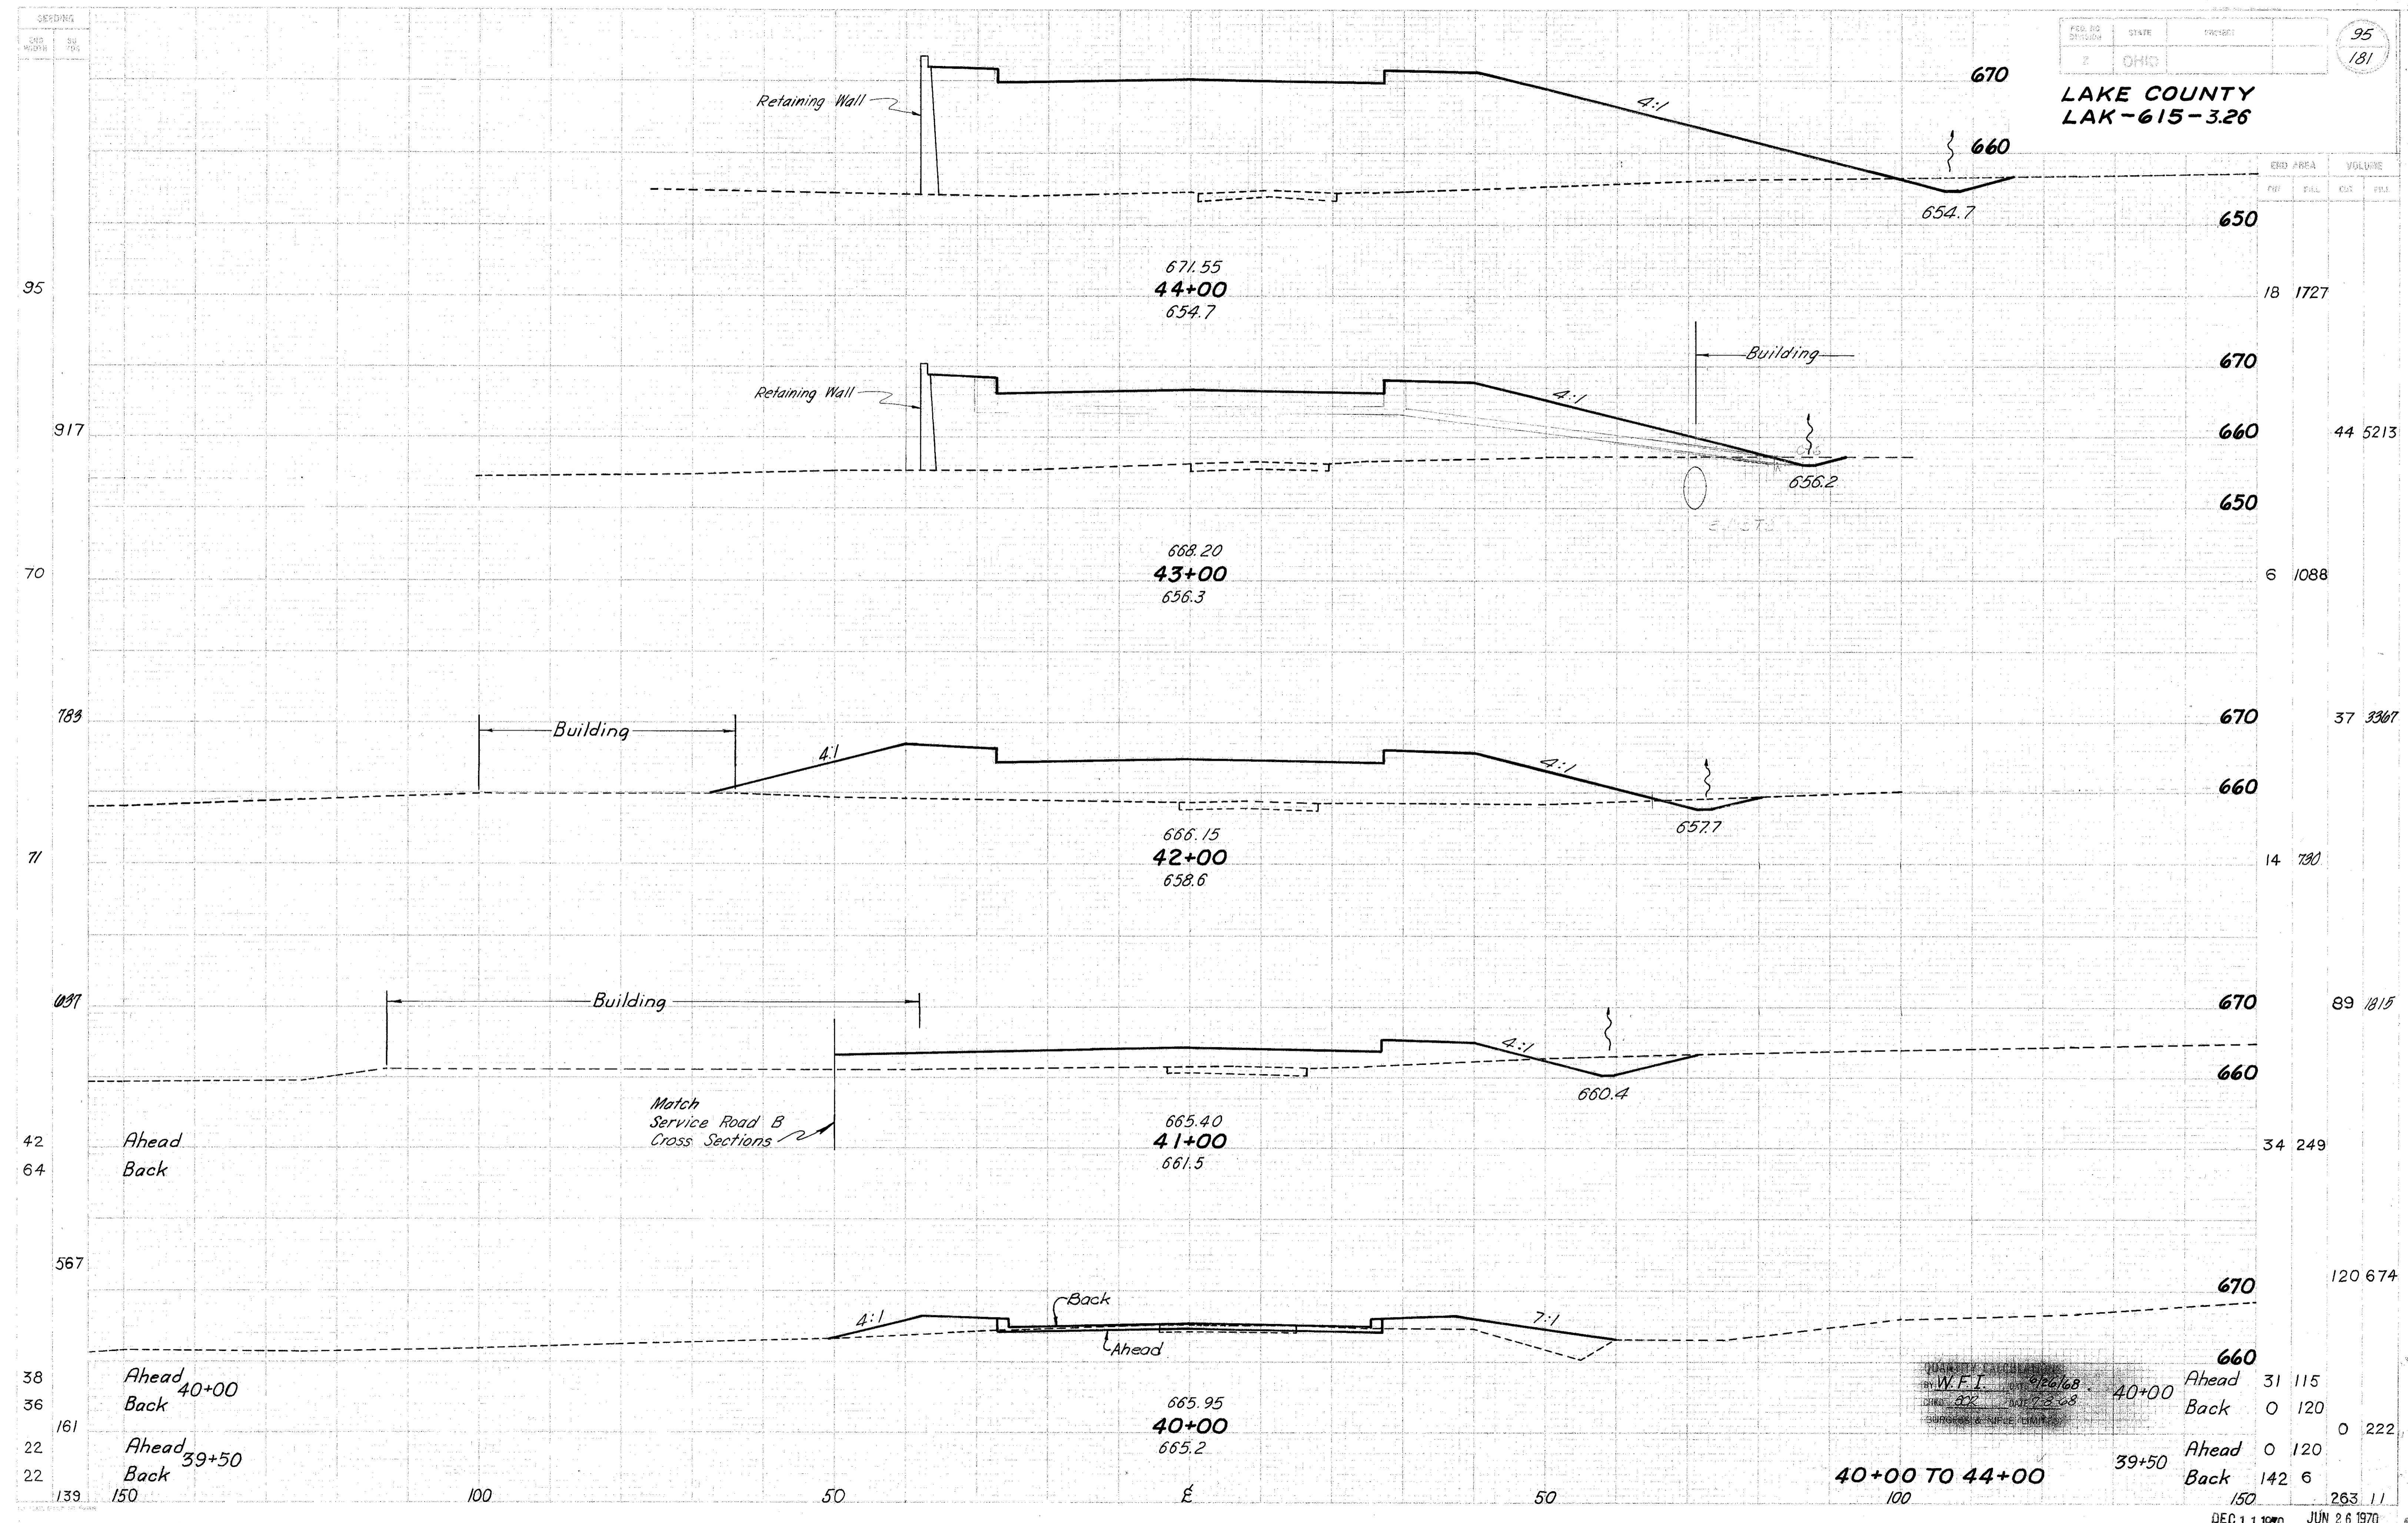

DESIGNED BY W.F.I. 12/6/68
 DRAWN BY 822 12/2/68
 SURVEYED & MAPLE REVISIONS