


**LAKE COUNTY
LAK-615-3.26**

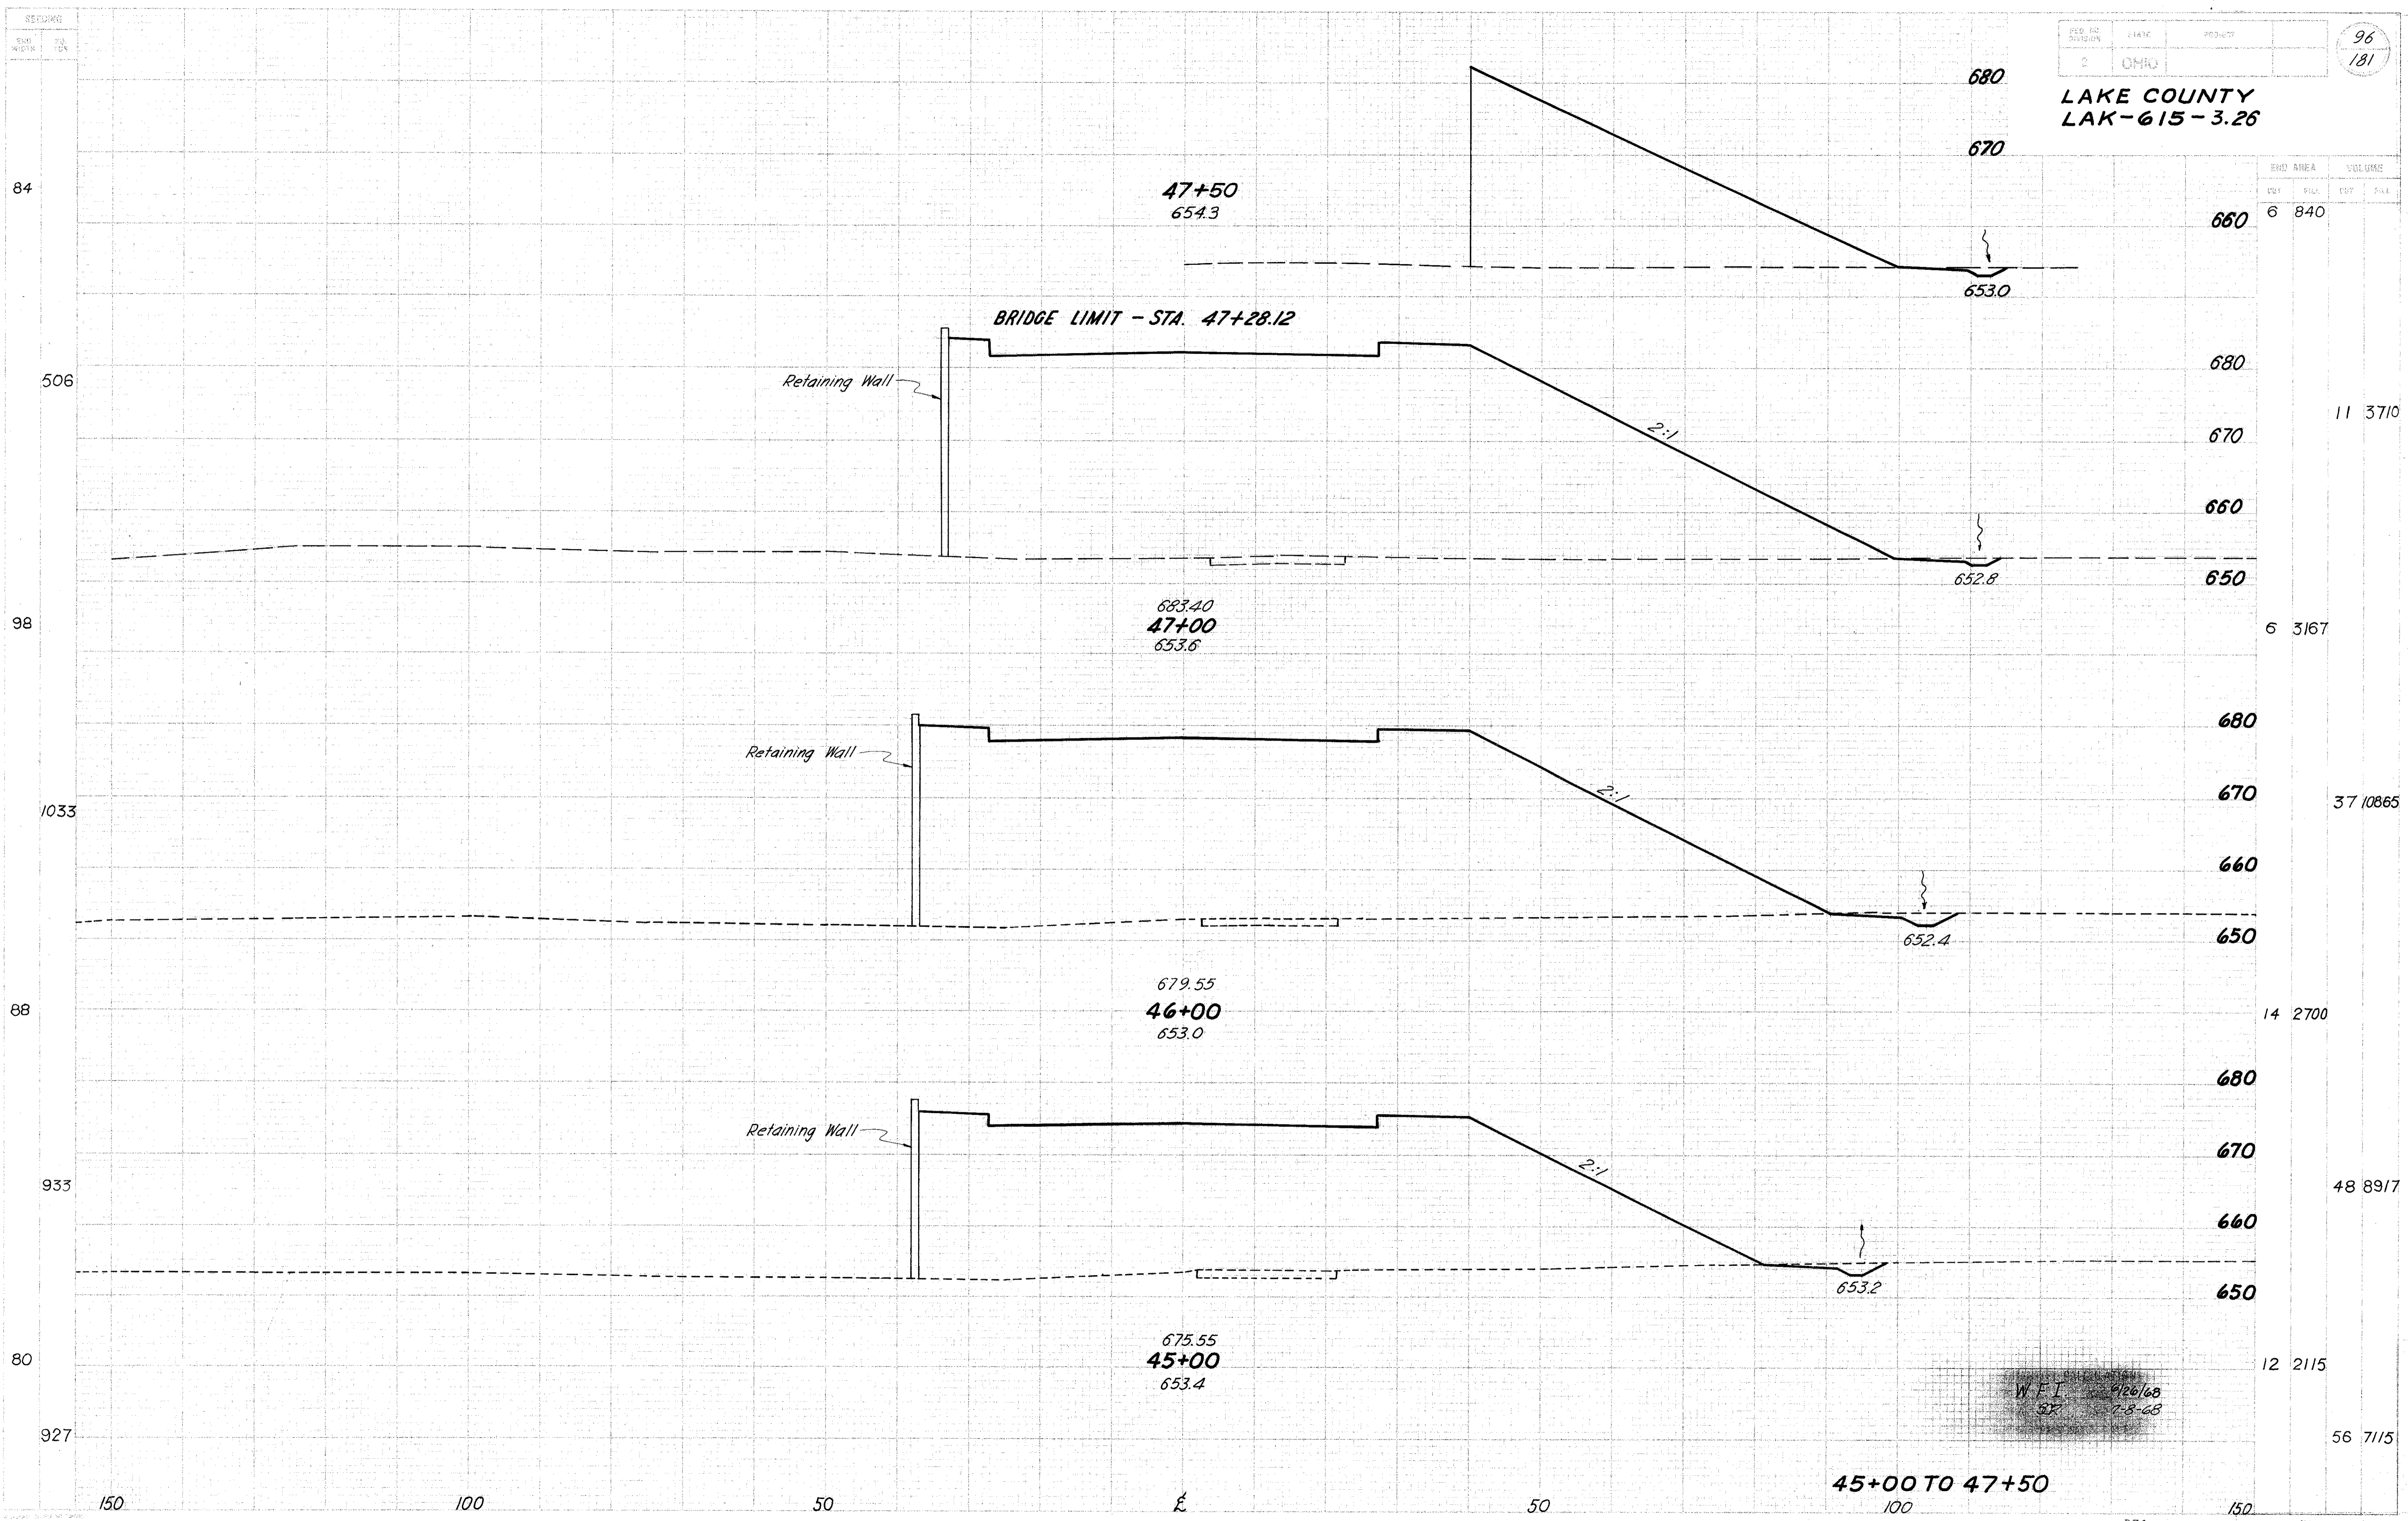

W.F.I. 6/26/68
S.K. 7-8-68

45+00 TO 47+50