


**LAKE COUNTY
LAK-615-3.26**

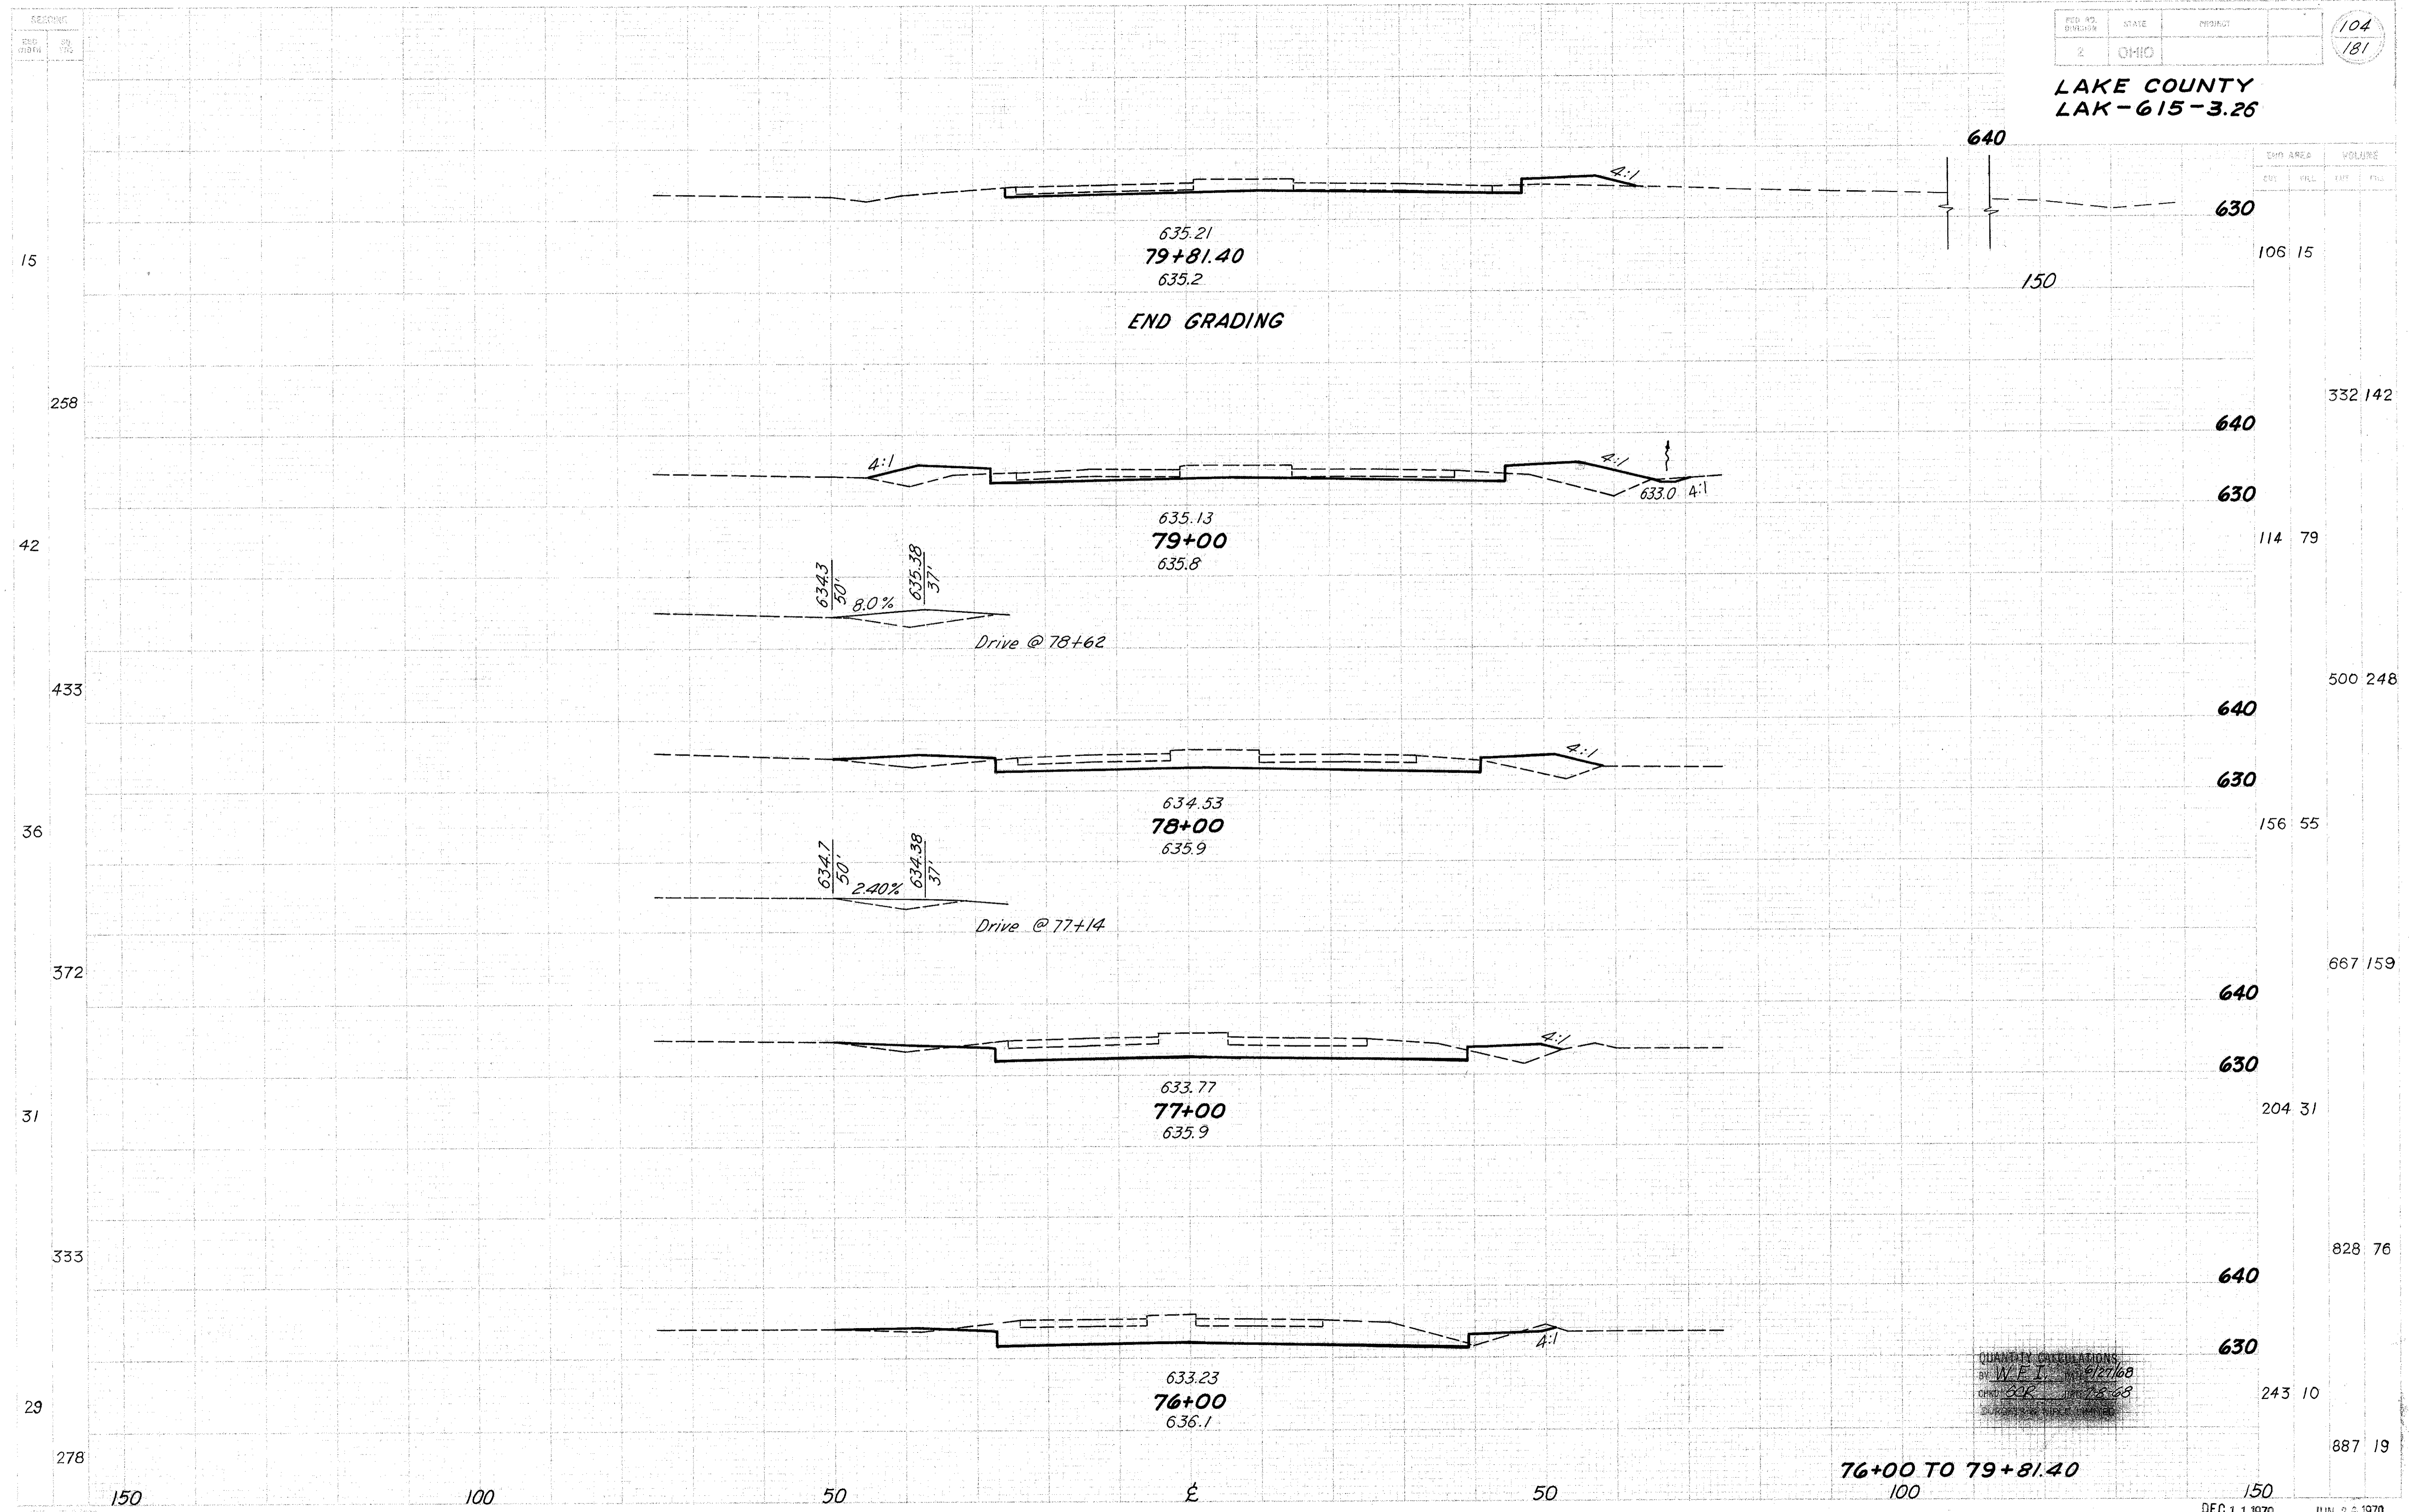

END GRADING

Drive @ 78+62

Drive @ 77+14

QUANTITY CALCULATIONS
BY W. E. J. 12/21/68
CHKD BY R. R. 12-68

76+00 TO 79+81.40