


**LAKE COUNTY
LAK-615-3.26**

END WORK STA. 17+51

700

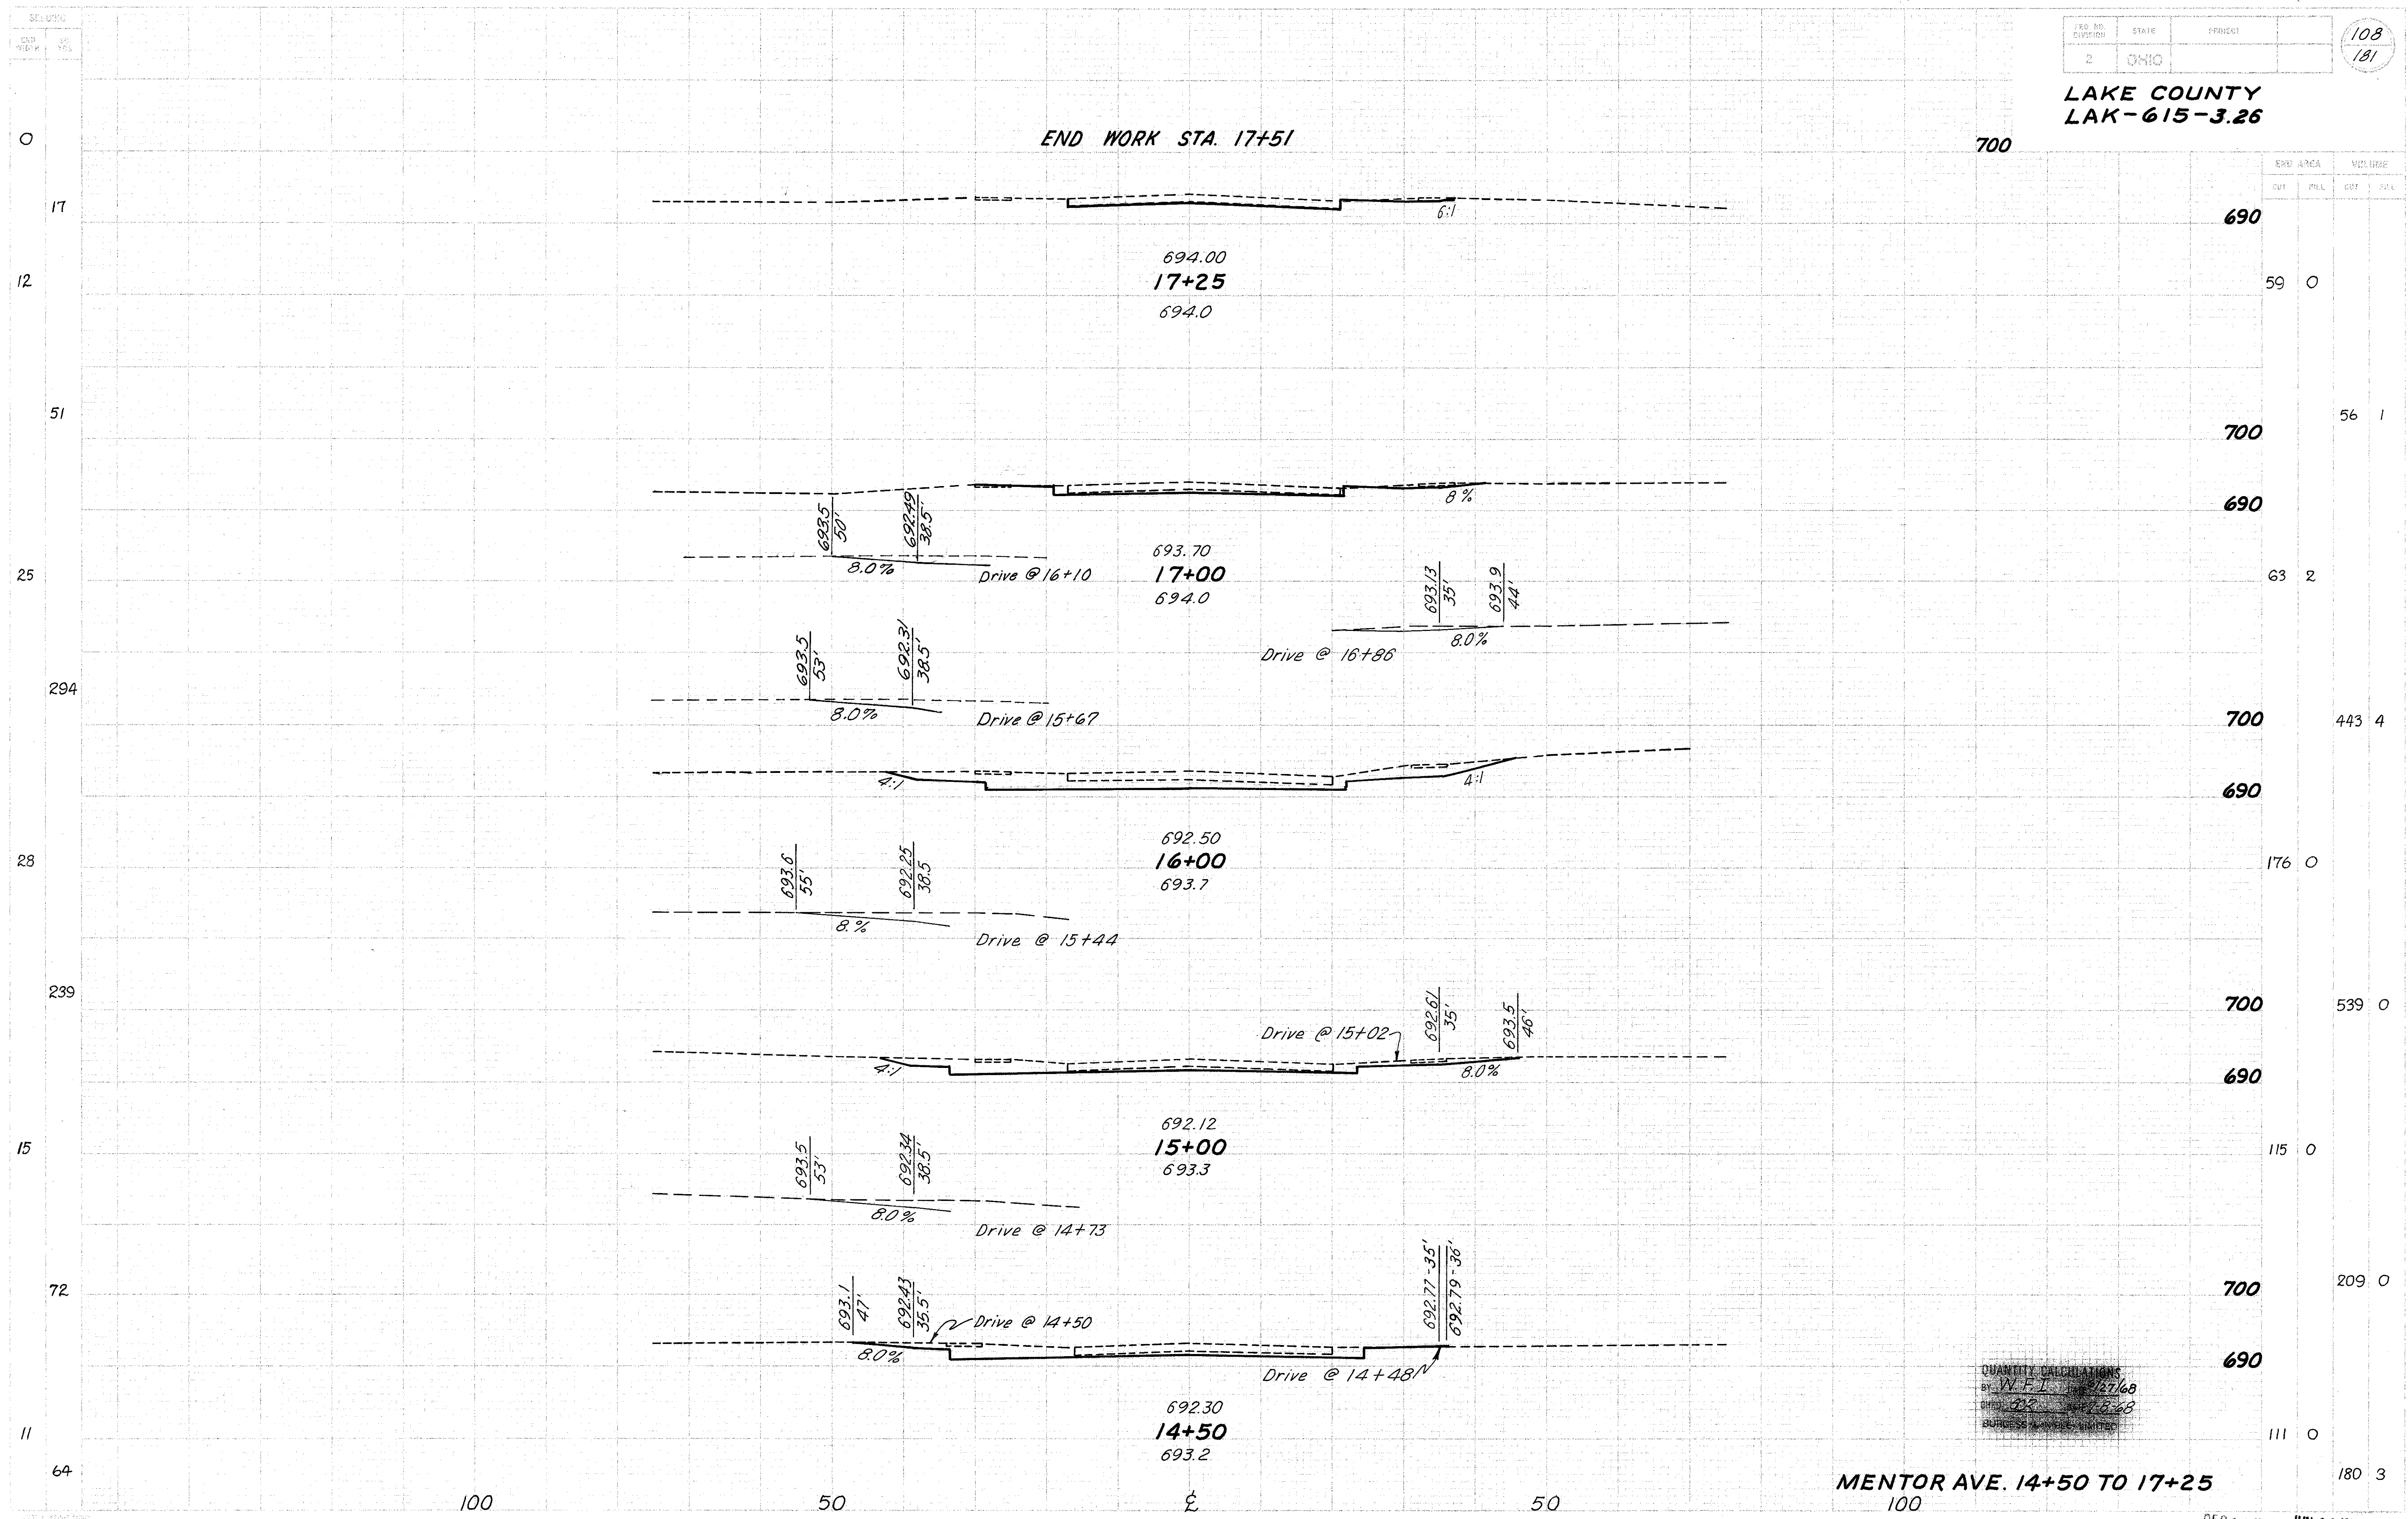

QUANTITY CALCULATIONS
BY: W.F.L. 12/27/68
CHKD: J.C. 1/5/68
PURPOSE: AS SHOWN

MENTOR AVE. 14+50 TO 17+25