


LAKE COUNTY
LAK-615-326

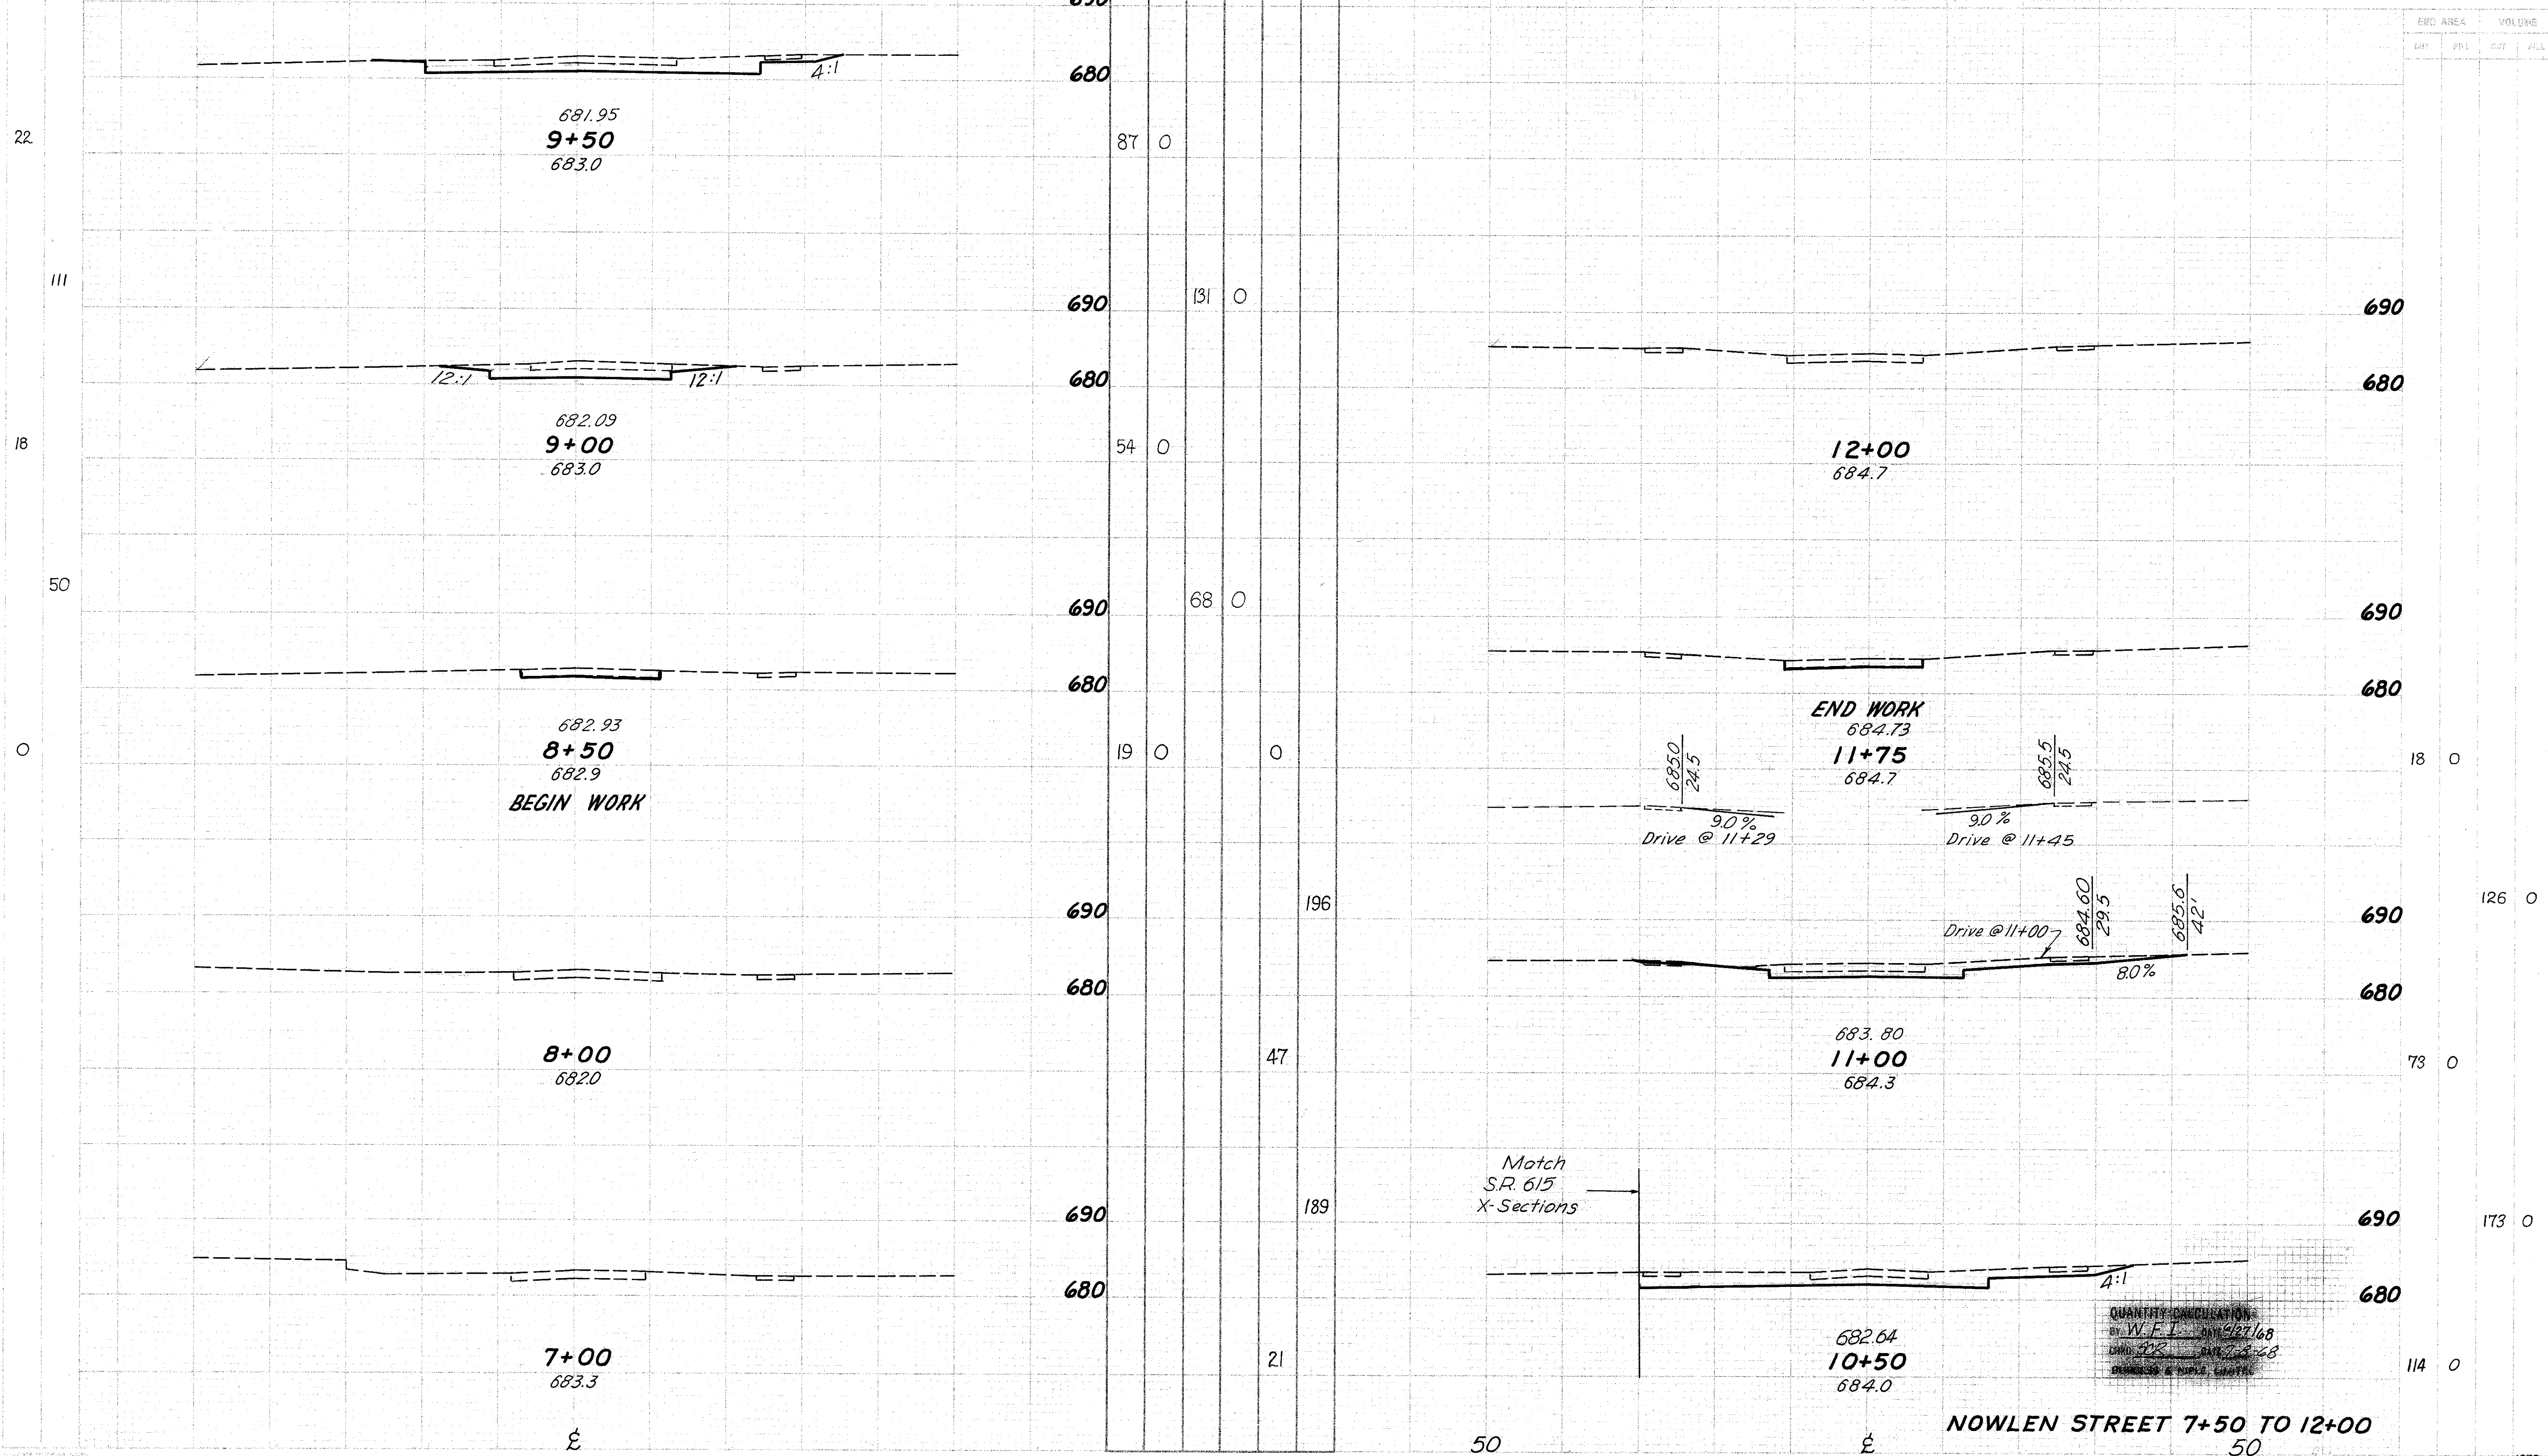

End Area		Volume		Seeding	
Cut	Fill	Cut	Fill	End Width	Sq. Yds.
87	0	0	0		
0	131	0	0		
54	0	0	0		
68	0	0	0		
19	0	0	0		
		196	0		
		47	0		
		189	0		
		21	0		


NOWLEN STREET 7+50 TO 12+00

