


LAKE COUNTY
LAK-015-320

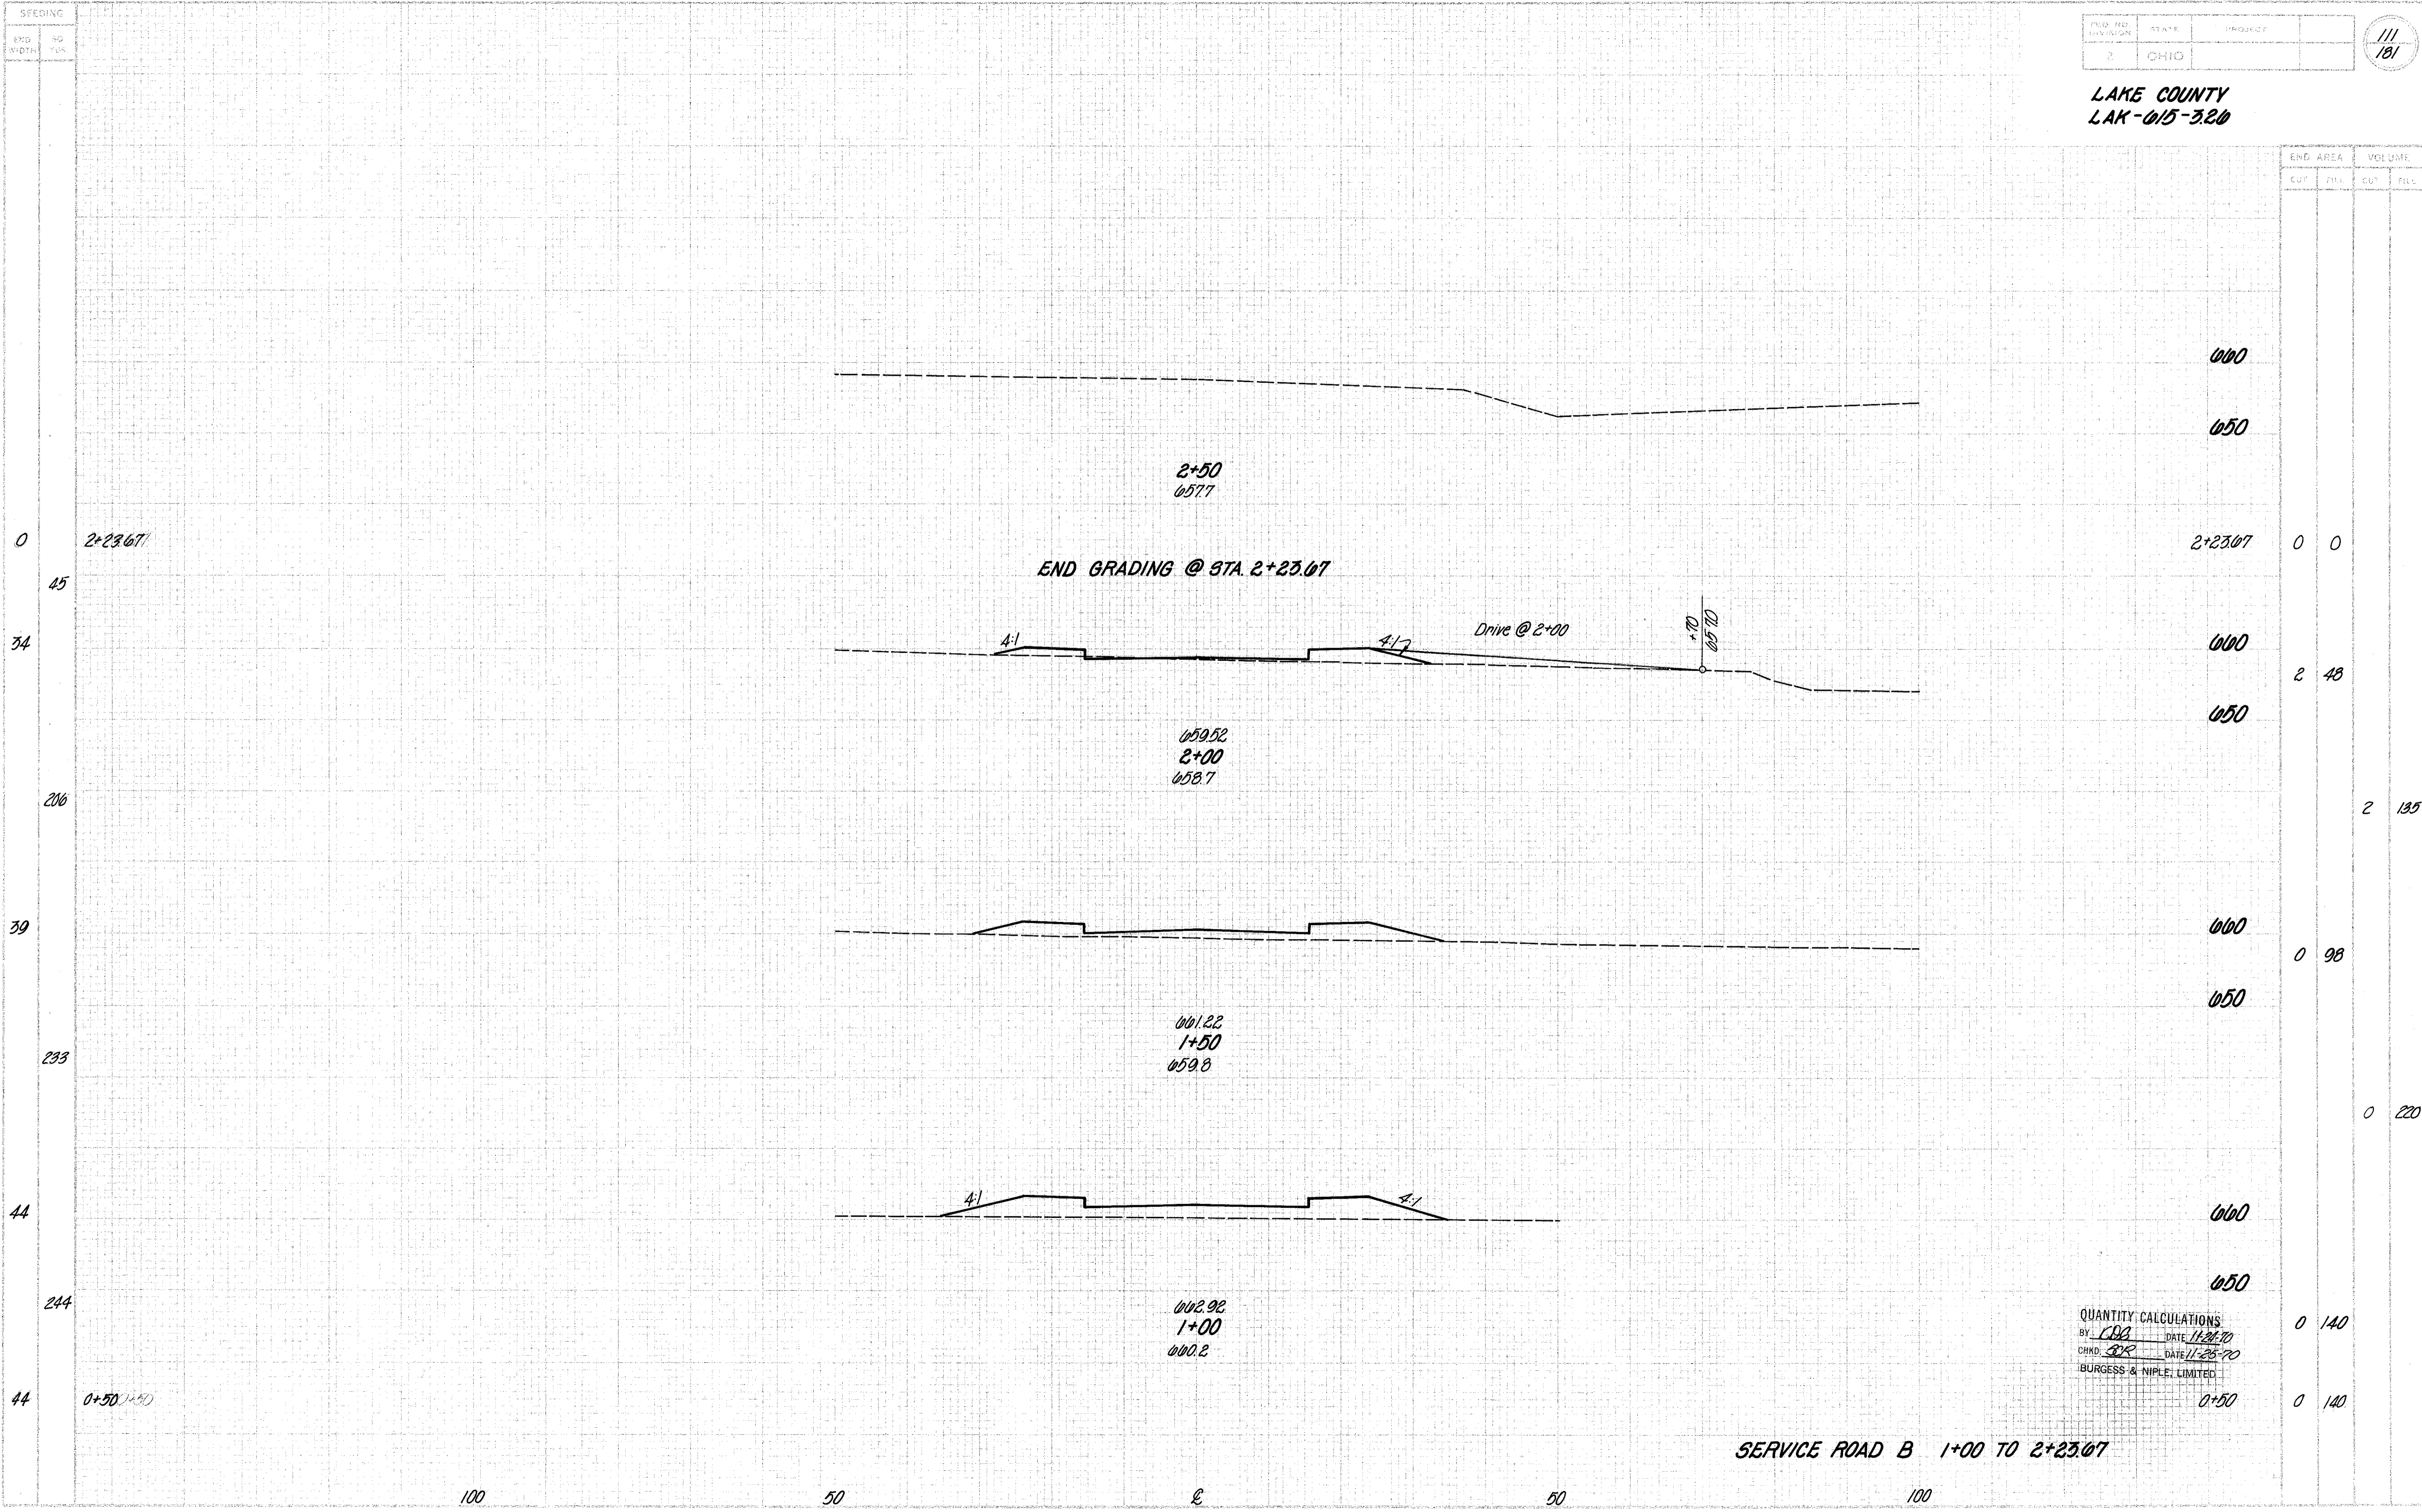

END AREA		VOLUMES	
CUT	FILL	CUT	FILL
0	0	0	0
2	48	2	135
0	98	0	220
0	140	0	140

END GRADING @ STA. 2+23.07

Drive @ 2+00

QUANTITY CALCULATIONS
 BY: CSB DATE: 11-24-70
 CHKD: SR DATE: 11-25-70
 BURGESS & NIPLER, LIMITED

SERVICE ROAD B 1+00 TO 2+23.07