


LAKE COUNTY  
LAK-615-3.26

650

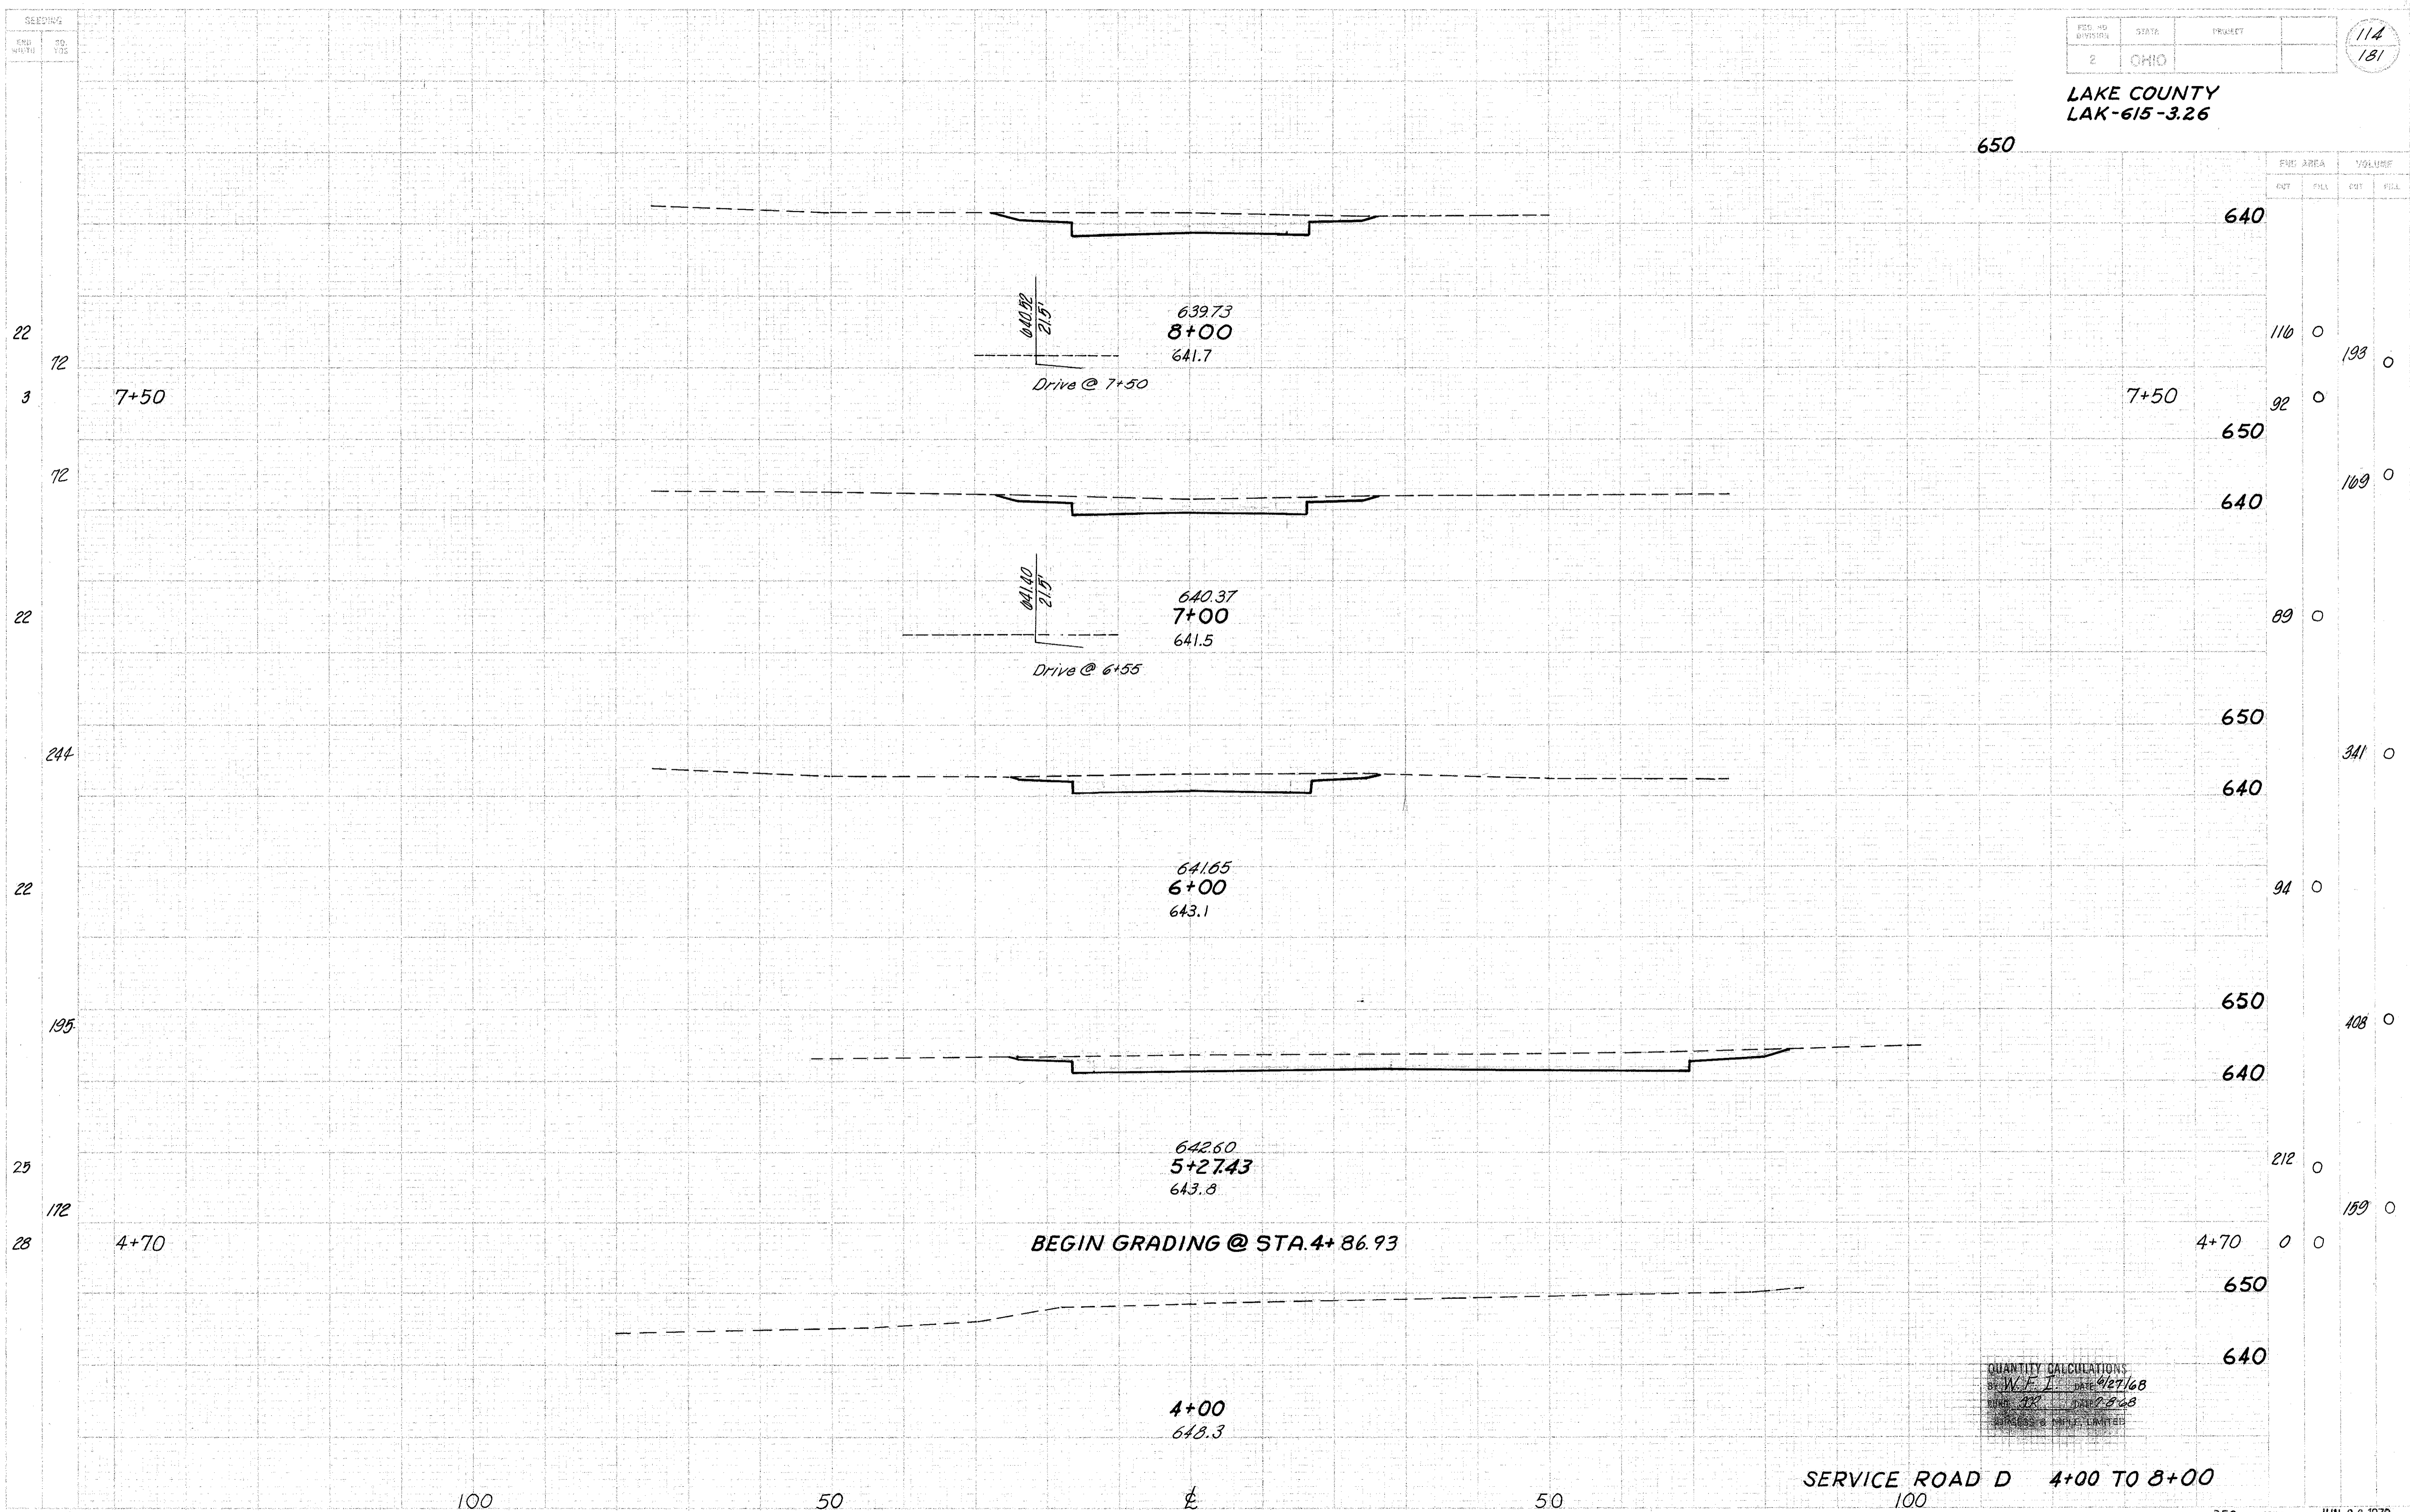

QUANTITY CALCULATIONS  
BY W.F.L. DATE 9/27/68  
DATE 1/2/68  
ENGINEER'S OFFICE LIMITED

SERVICE ROAD D 4+00 TO 8+00  
100