


LAKE COUNTY
LAK-615-3.26

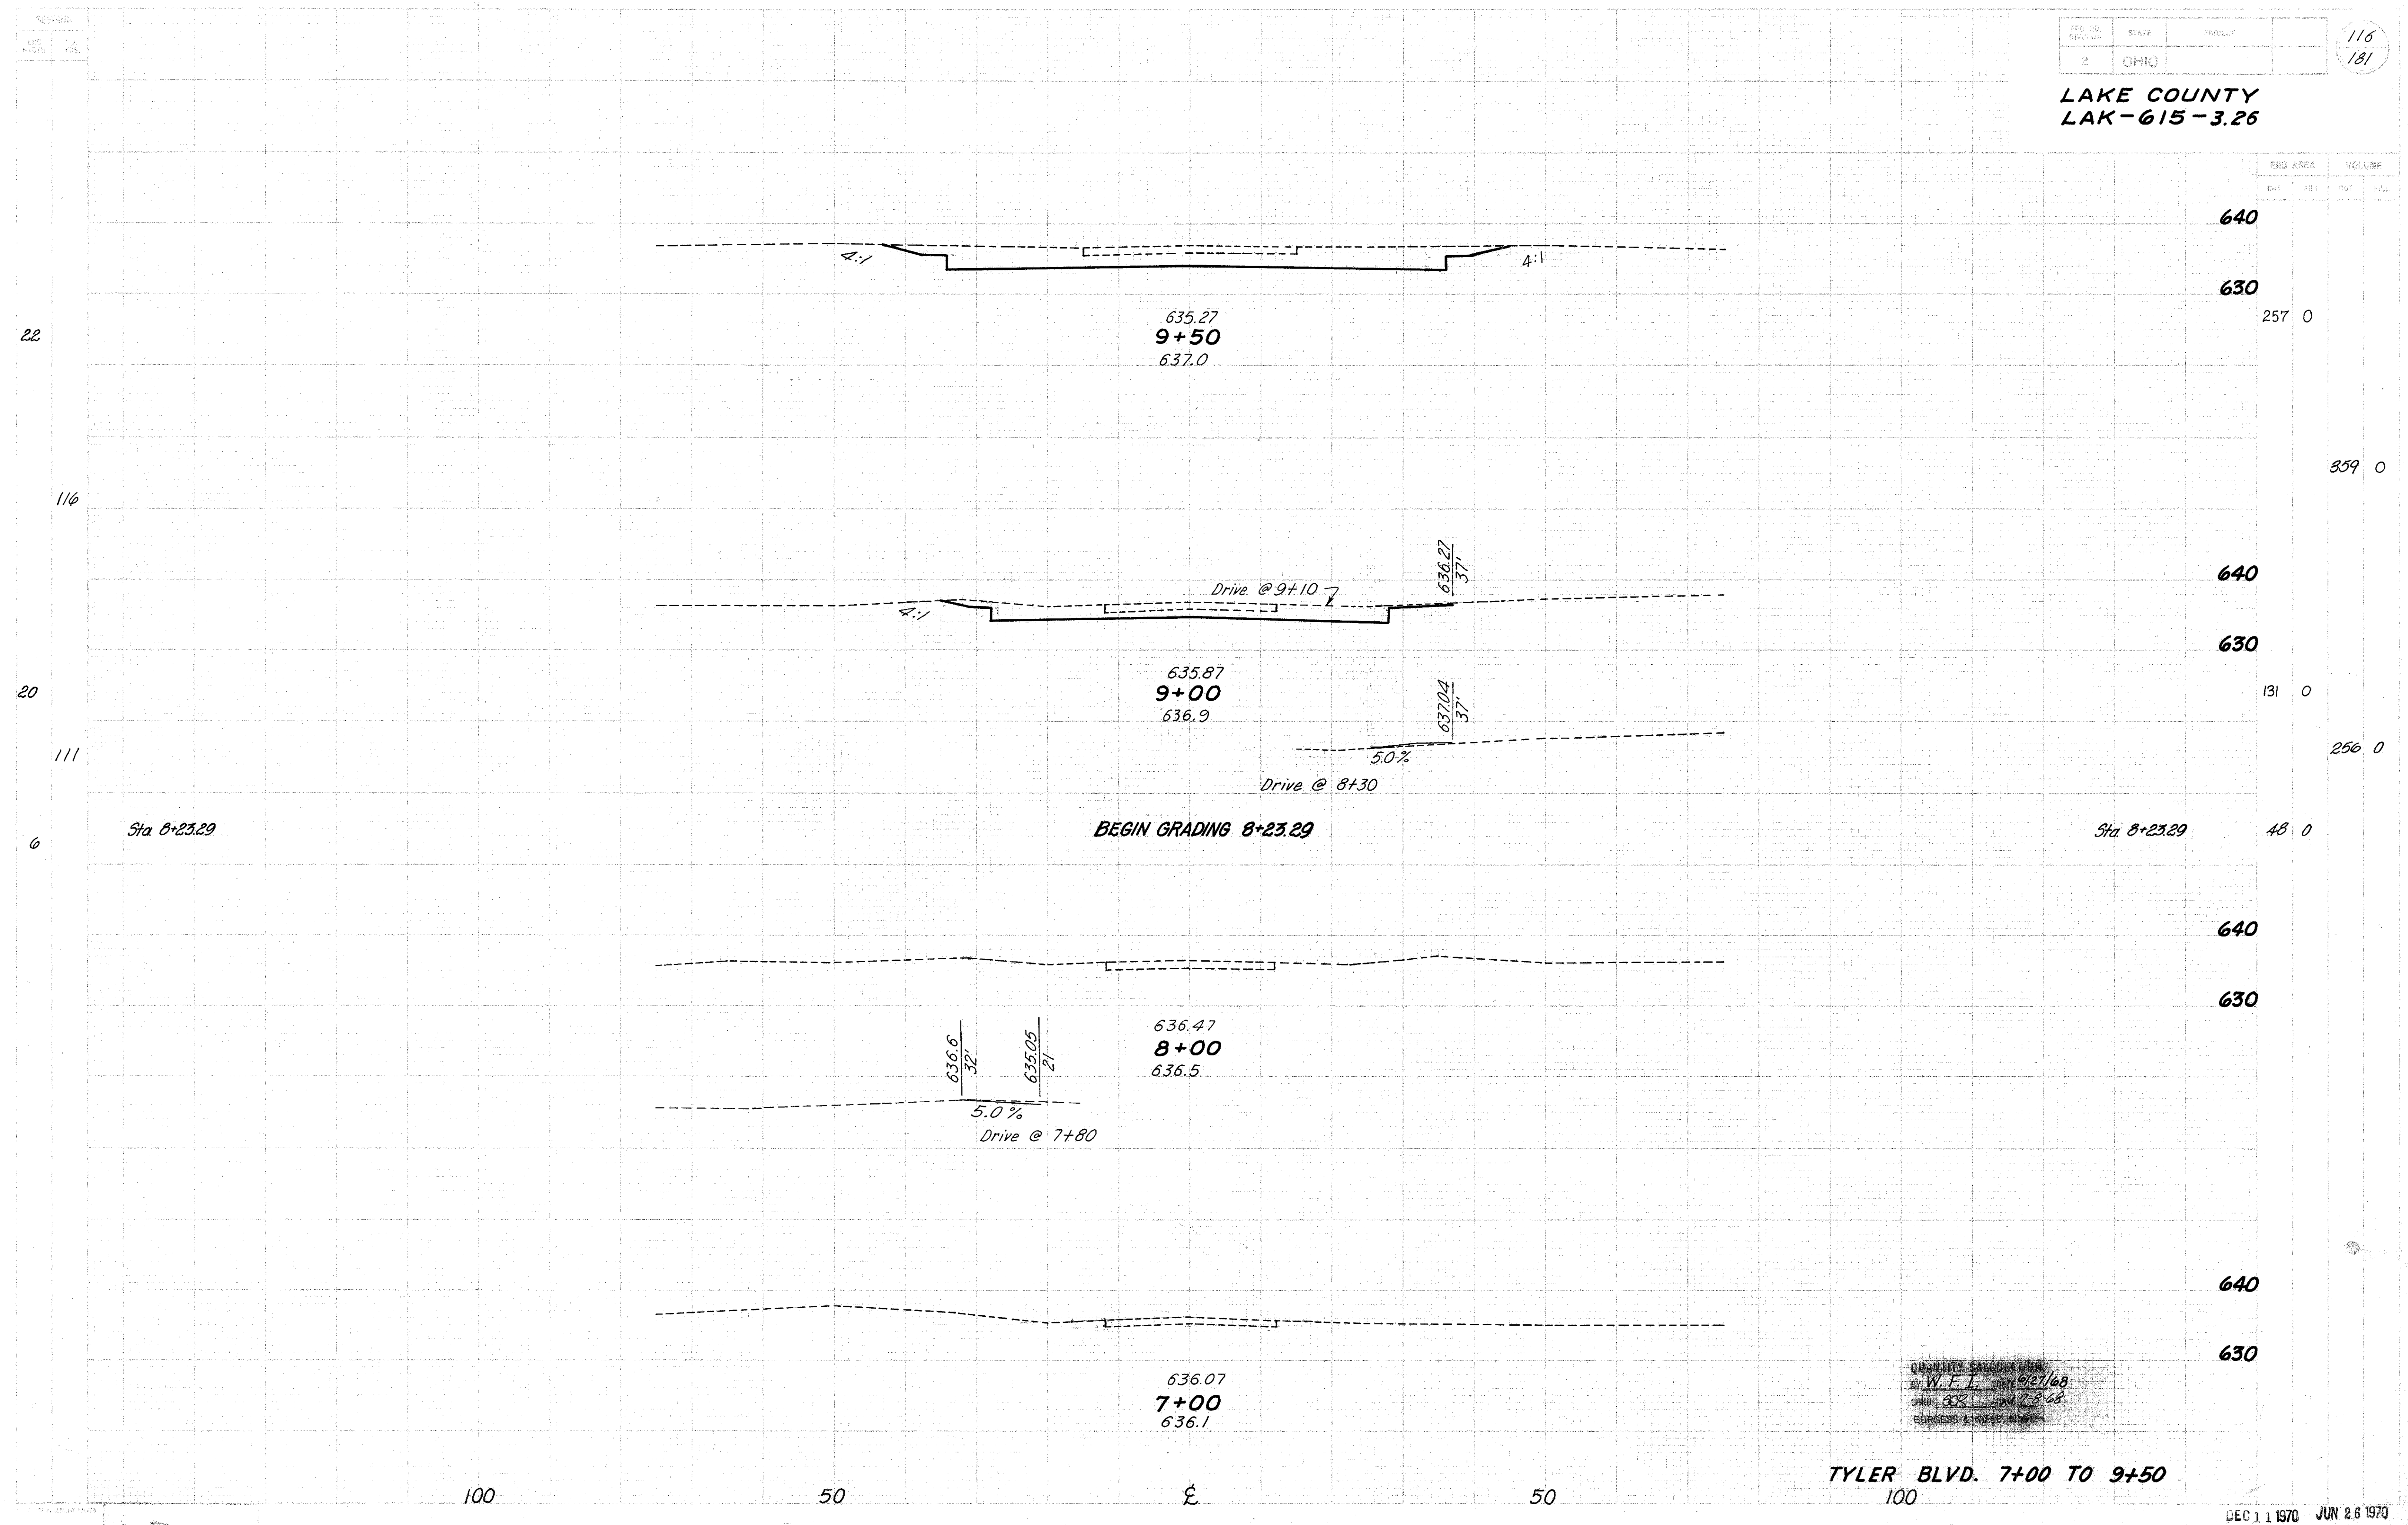

QUANTITY CHECKED BY
 W. F. I. DATE 6/21/68
 OHIO 302 DATE 7-2-68
 BUSINESS & TRADING

TYLER BLVD. 7+00 TO 9+50