


FED. RD. DIVISION	STATE	PROJECT
2	OHIO	

120
181

LAKE COUNTY
LAK-615-3.26

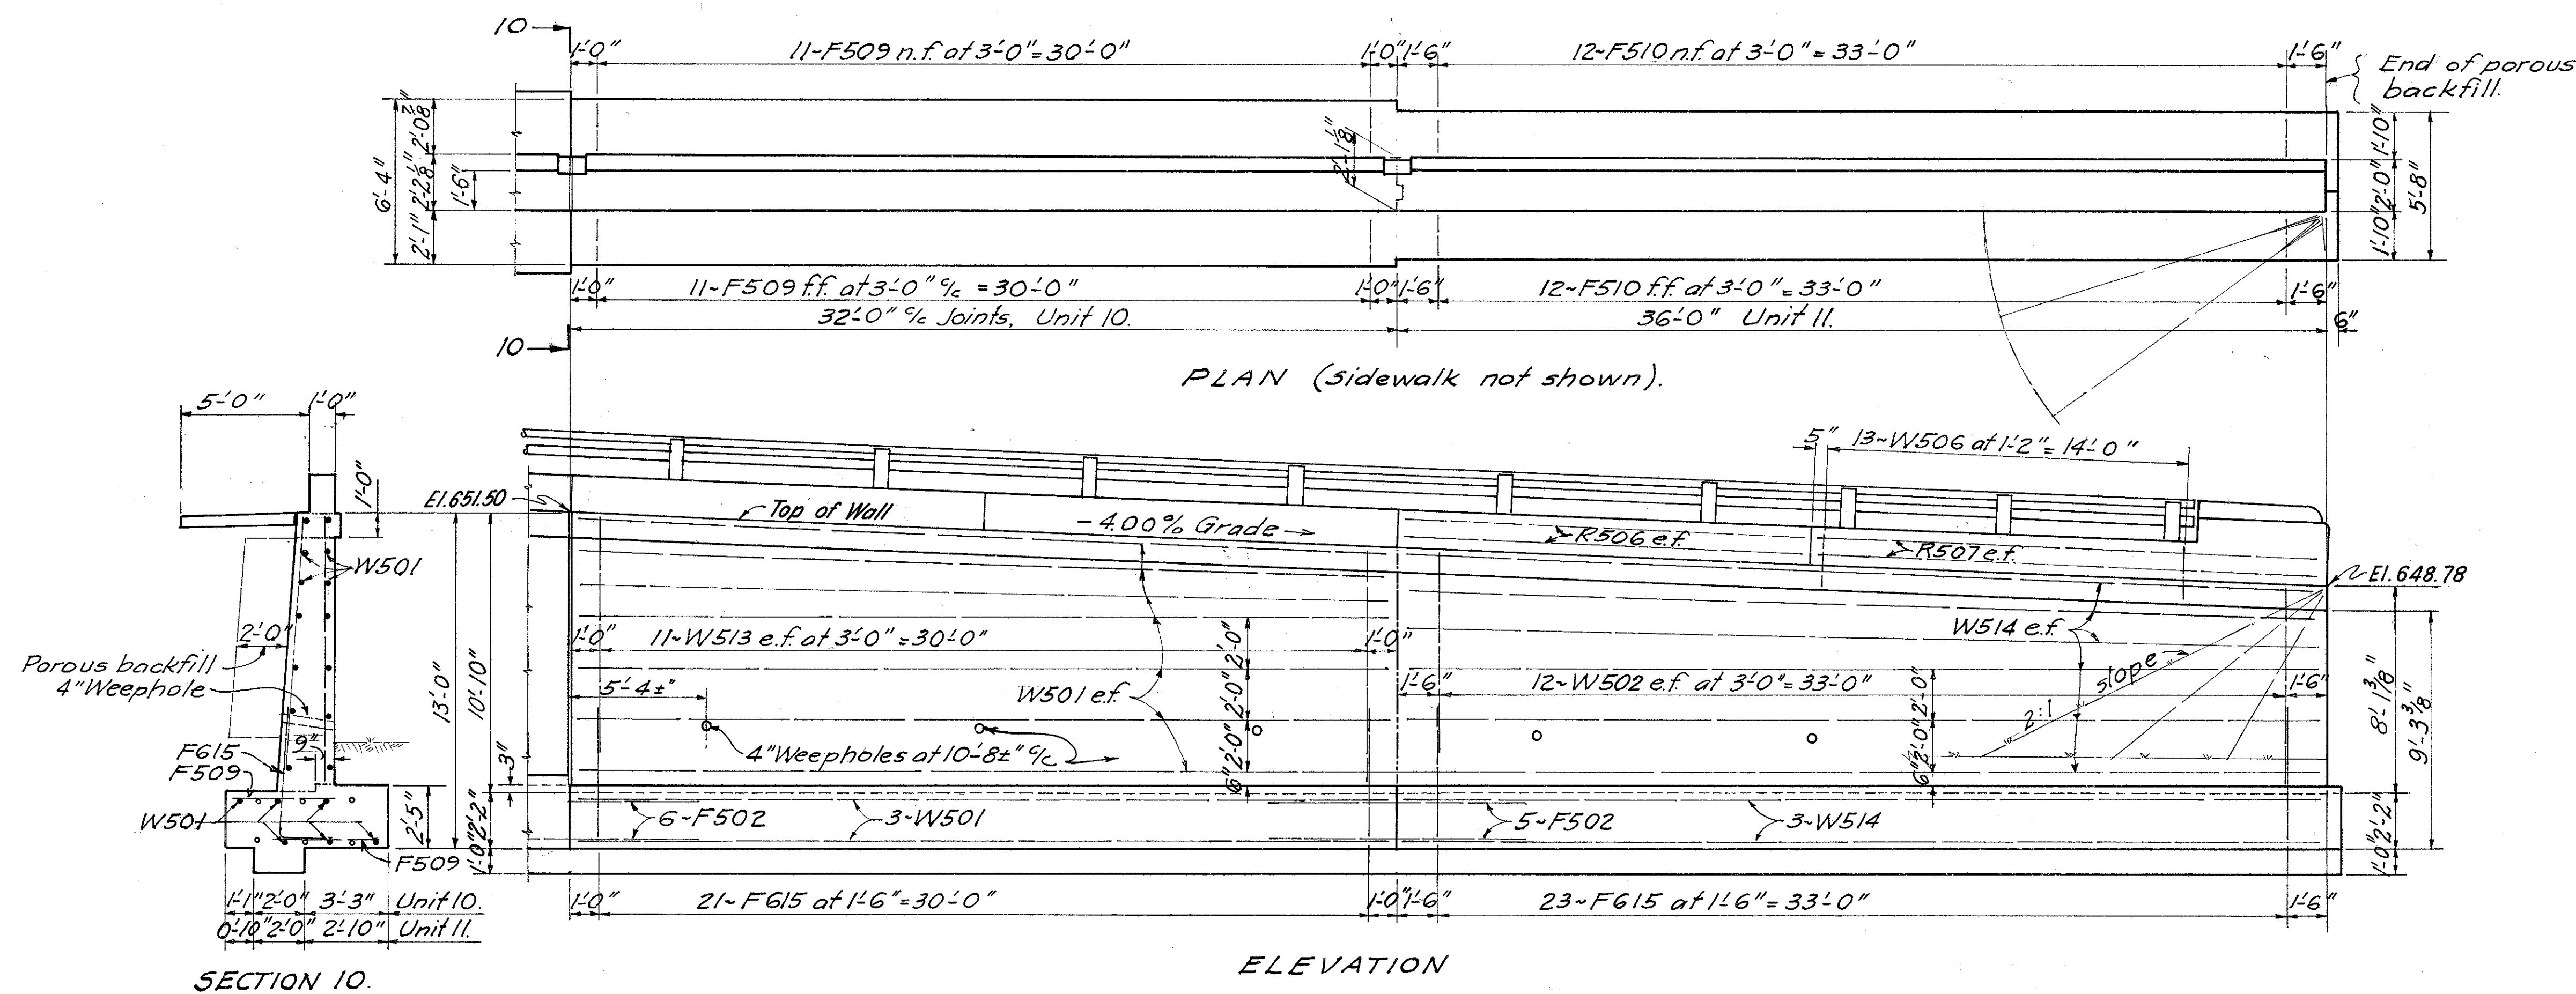

BURGESS & NIPLE LIMITED — CONSULTING ENGINEERS
COLUMBUS, OHIO

4/5

RETAINING WALL "A"

UNITS 10 AND 11

LAKE COUNTY STA. 58+25
STA. 61+81

DESIGNED	DRAWN	TRACED	CHECKED	REVIEWED DATE	REVISED
K.E.D.	K.E.D.	K.E.D.	AM	MAR 12-68	

DEC 11 1970 JUN 26 1970