


LAKE COUNTY  
LAK-615-3.26

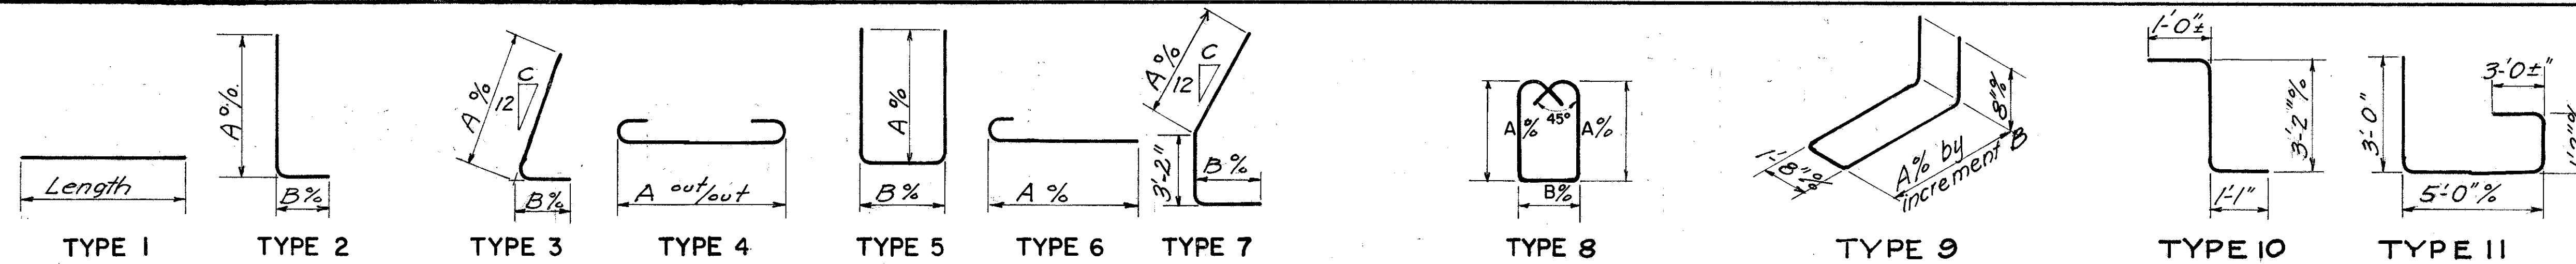

MARK	No.	LENGTH	TYPE	A	B	C	D	E	WEIGHT	MARK	No.	LENGTH	TYPE	A	B	C	D	E	WEIGHT	MARK	No.	LENGTH	TYPE	A	B	C	D	E	WEIGHT
W1103	21	18'-0"	1						2008	F1105	18	11'-5"	7	5'-0"	3'-6 1/2"	4 3/4"				1092	C1105	6	31'-1"	6	29'-6"				991
W1102	46	11'-1"	3	7'-10 1/2"	3'-6"	3/4"			2709	F1104	66	11'-5"	7	5'-0"	3'-6 1/2"	5"				4003	C1104	30	29'-10"	6	28'-3"				4,775
W1101	44	18'-3"	3	15'-0 1/2"	3'-6"	3/4"			4266	F1103	24	11'-5"	7	5'-0"	3'-6 1/2"	5 1/4"				1,456	C1103	52	19'-9"	1					5,456
W1003	10	15'-0"	1						645	F1102	24	11'-5"	7	5'-0"	3'-6 1/2"	5 1/2"				1,456	C1102	16	27'-7"	6	26'-0"				2,345
W1002	22	10'-5"	3	7'-6 1/2"	3'-2"	3/4"			986	F1101	24	11'-5"	7	5'-0"	3'-6 1/2"	5 3/4"				1,456	C1101	52	11'-0"	1					3,039
W1001	21	16'-8"	3	13'-9 1/2"	3'-2"	3/4"			1506																				
W903	10	12'-6"	1						425	F807	302	17'-3"	6	16'-2"						13,909	C705	302	24'-6"	1	by 2'-3" increments				2,281
W902	22	9'-10"	3	7'-3"	2'-10"	3/4"			736	F806	36	15'-6"	4	13'-4"						1,490	C704	302	27'-3"	1	by 2'-6" increments				1,904
W901	21	15'-5"	3	12'-10"	2'-10"	3/4"			1101	F805	86	9'-0"	1							2,067	C703	302	23'-7"	1	by 2'-2" increments				2,195
W703	22	10'-6"	1						472	F804	34	14'-10"	4	12'-8"						1,347	C702	302	22'-8"	1	by 2'-1" increments				2,109
W702	46	11'-0"	3	9'-0"	2'-2"	3/4"			1034	F803	43	8'-0"	1							918	C701	302	26'-0"	1	by 2'-4 1/2" increments				6,678
W701	48	7'-6"	3	5'-6"	2'-2"	3/4"			736	F802	34	14'-3"	4	12'-1"						1,294									
W602	27	12'-3"	3	10'-6"	1'-11"	3/4"			497	F801	29	13'-7"	4	11'-5"						1,052	C517	302	26'-3 1/2"	9	2'-3 1/4" by 5 1/4" increments				1,599
W601	28	8'-7"	3	6'-10"	1'-11"	3/4"			361	F704	520	6'-3"	2	5'-5"	1'-0"					6,643	C516	302	26'-3"	9	2'-3" by 5 1/2" increments				1,526
W511	24	23'-6"	1						588	F703	32	7'-6"	1							491	C515	302	26'-2"	9	2'-3" by 5 1/4" increments				1,453
W510	23	22'-3"	1						534	F702	32	12'-5"	4	10'-9"						812	C514	302	26'-4"	9	2'-5" by 4 1/4" increments				1,317
W509	23	20'-0"	1						480	F701	32	11'-10"	4	10'-2"						774	C513	302	26'-4"	9	2'-4" by 5" increments				4,612
W508	23	18'-3"	1						438	F607	27	21'-6"	1							872	C512	4	20'-0"	1					83
W507	24	17'-3"	1						432	F606	937	7'-6"	1							10,555	C511	50	29'-6"	1					1,538
W506	24	16'-4"	1						409	F605	27	30'-0"	1							1,217	C510	74	30'-0"	1					2,315
W505	214	31'-8"	1						7,068	F604	135	31'-8"	1							6,421	C509	72	21'-0"	1					1,577
W504	383	5'-7"	8	2'-2"	0'-8"				2,230	F603	32	7'-6"	1							360	C508	32	29'-0"	1					968
W503	30	14'-0"	1						438	F602	32	6'-8"	1							320	C507	32	28'-3"	1					943
W502	18	13'-3"	1						249	F601	32	10'-8"	4	9'-4"						513	C506	32	27'-6"	1					918
W501	27	30'-0"	1						845	F509	12	6'-0"	1							75	C505	20	5'-0"	10					104
										F508	16	5'-0"	1							83	C504	32	25'-0"	1					834
										F507	25	15'-0"	5	7'-3"	0'-8 3/4"					391	C503	20	11'-9"	11					245
										F506	137	12'-6"	1							1,786	C502	344	31'-8"	1					11,359
										F505	80	14'-0"	5	6'-9"	0'-8 3/4"					1,168	C501	32	26'-3"	1					876
										F504	28	5'-6"	1							161	RAILING BARS								
										F503	32	6'-0"	1							200	R509	4	19'-4"	1					included
										F502	9	13'-9"	1							129	R508	8	14'-4"	1					
										F501	340	10'-0"	1							3,546	R507	96	15'-8"	1					with
																					R506	4	9'-6"	1					
																					R505	2	4'-8"	Bt.					railing
																					R504	4	7'-7"	Bt.					
																					R503	2	8'-3"	Bt.					for
																					R502	2	6'-7"	Bt.					
																					R501	4	3'-3"	Bt.					payment

BAR SIZE is indicated in the bar mark. The first digit where three digits are used, and the first two digits where four are used, indicated the bar size number. For example, A601 is a No.6 size bar and PI101 is a No.11 size bar.

Standard Drawing BR-2-67 for bending diagrams

REPLACEMENT BARS									
MARK	No.	LENGTH	TYPE	A	B	C	D	E	WEIGHT
RE1101	2	8'-6"	1						
RE1001	1	8'-2"	1						
RE901	1	7'-10"	1						
RE801	2	7'-6"	1						
RE701	2	7'-2"	1						
RE601	2	6'-11"	1						
RE501	3	6'-7"	1						

**BURGESS & NIPLE LIMITED — CONSULTING ENGINEERS**  
COLUMBUS 12, OHIO 8/8

RETAINING WALL "B"  
REINFORCING STEEL

STA. 42+60.00  
STA. 47+02.79

LAKE COUNTY

DESIGNED	DRAWN	TRACED	CHECKED	REVIEWED DATE	REVISED
			C.W.B.	10/20/68	

DEC 1 1970 JUN 26 1970