


ELEVATION - WEST RAILING

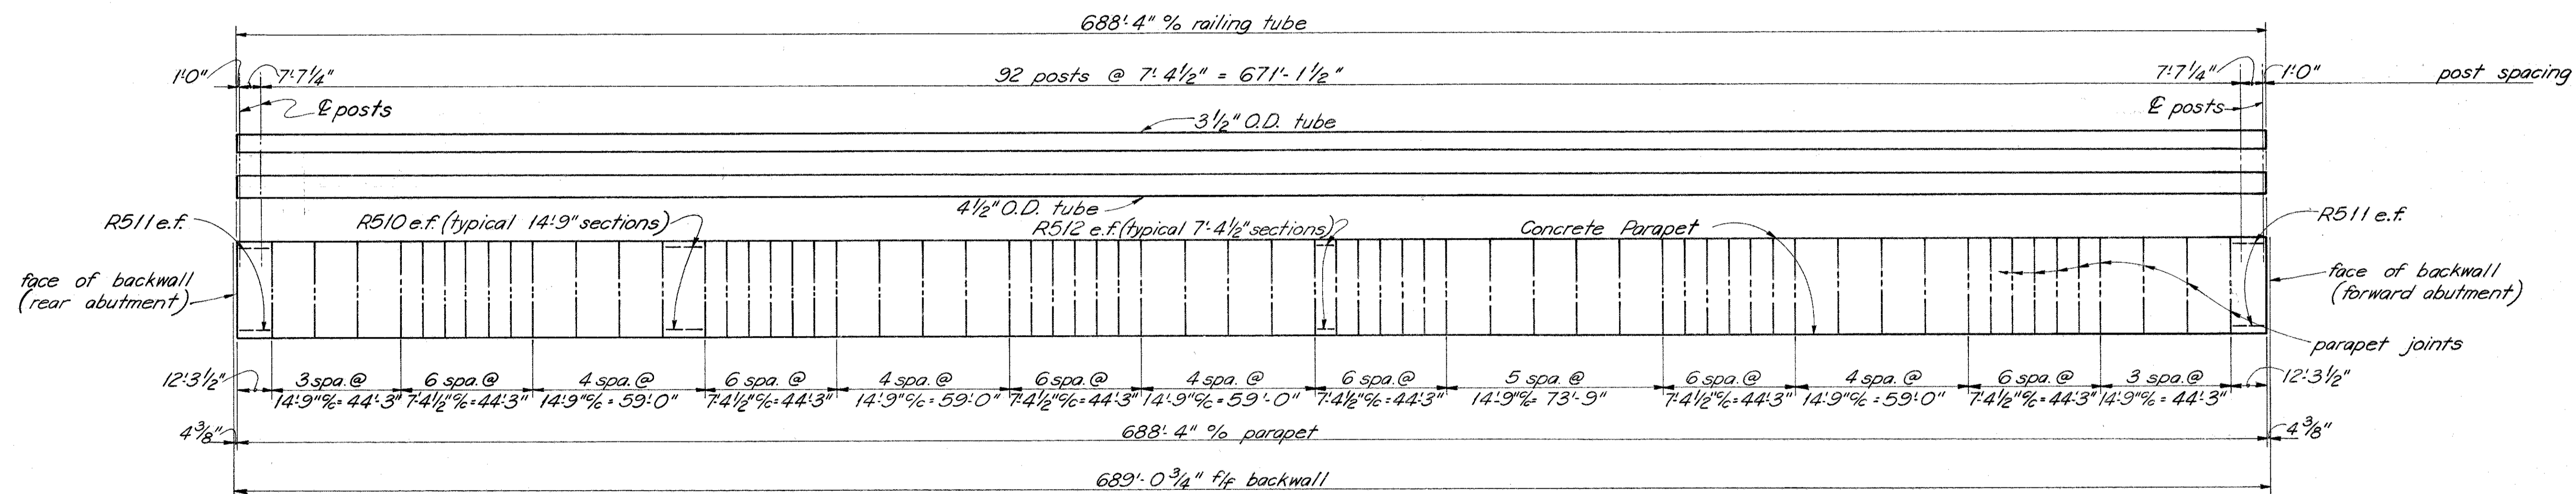

ELEVATION - EAST RAILING

LEGEND

e.f. each face
n.f. near face
f.f. far face

BURGESS & NIPLE LIMITED — CONSULTING ENGINEERS
COLUMBUS, OHIO 21/24

RAILING DETAILS
BRIDGE NO. LAK-615-0402
OVER
N & W RAILWAY & P-C RAILROAD
LAKE COUNTY STA. 47+28.12
54+16.22

DESIGNED	DRAWN	TRACED	CHECKED	REVIEWED DATE	REVISED
WBR	DW		KED	WBR 1/14/69	