



TOWNSHIP 10, RANGE 9
CONNECTICUT WESTERN RESERVE
CITY OF MENTOR

FED. RD. DIVISION	STATE	PROJECT
2	OHIO	US-1530 (I)

169
181

LAKE COUNTY
LAK-615-3.26

18
28

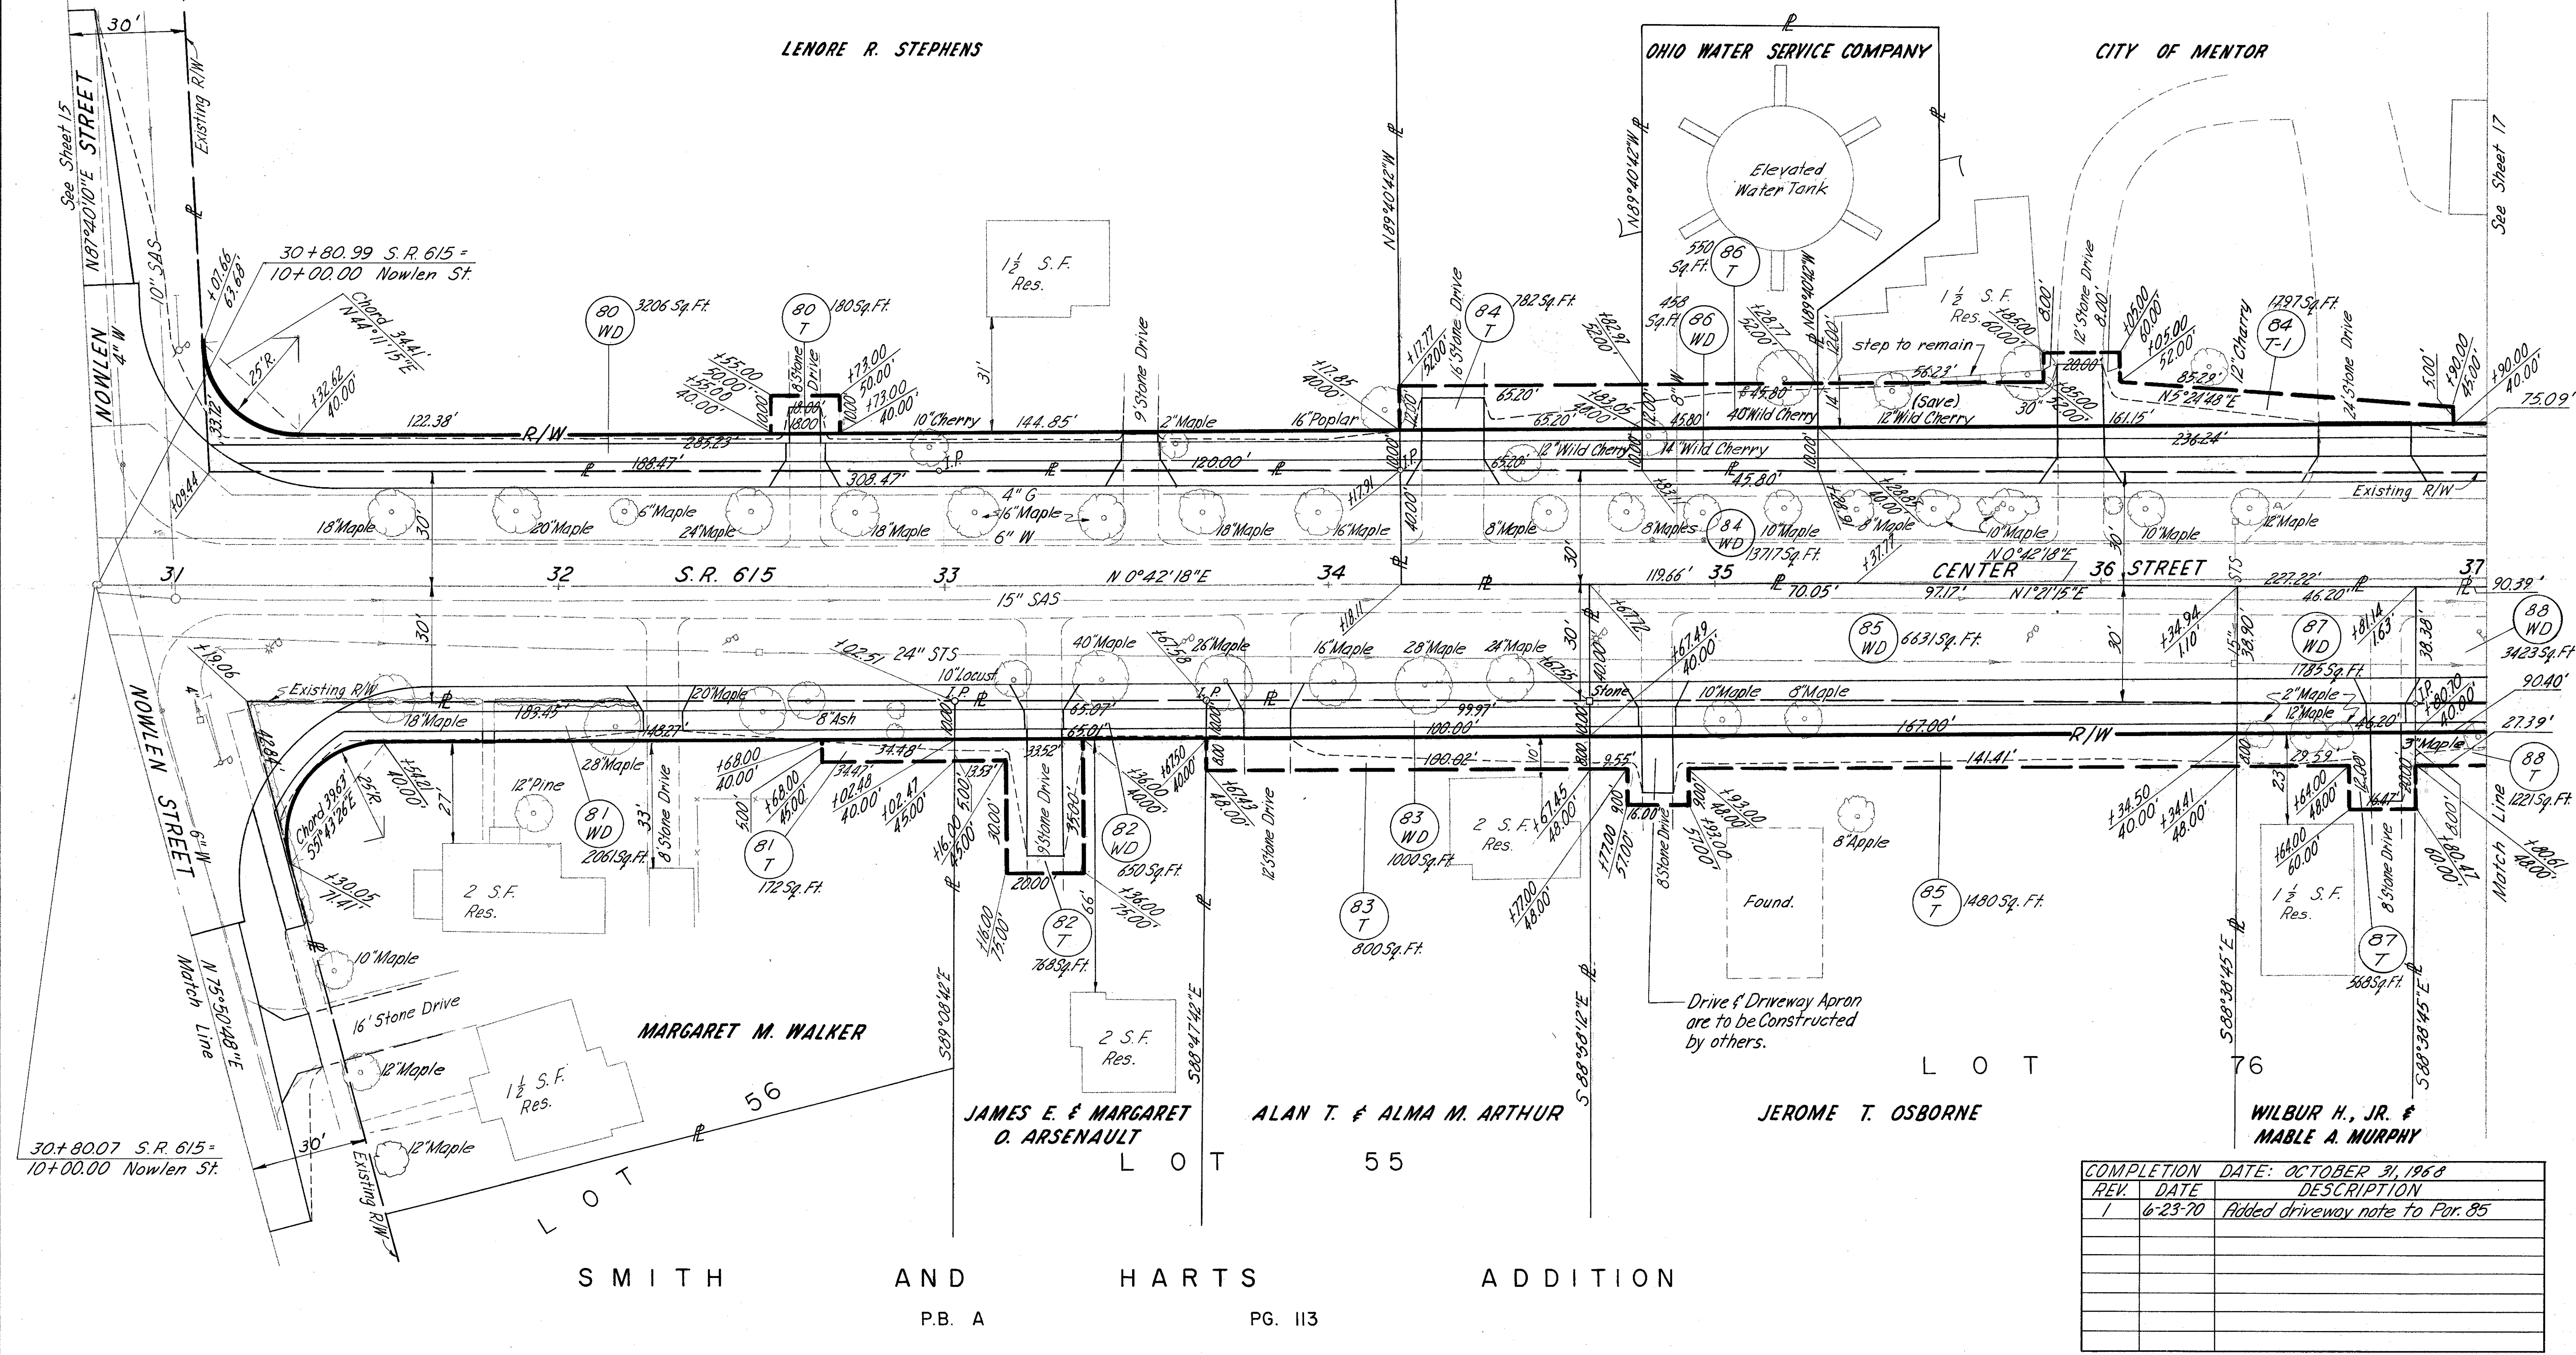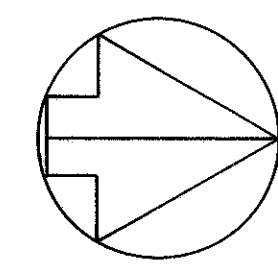

SMITH AND HARTS ADDITION

P.B. A

PG. 113

REV.	DATE	DESCRIPTION
1	6-23-70	Added driveway note to Par. 85

RIGHT OF WAY STA. 30+81 TO 37+00