
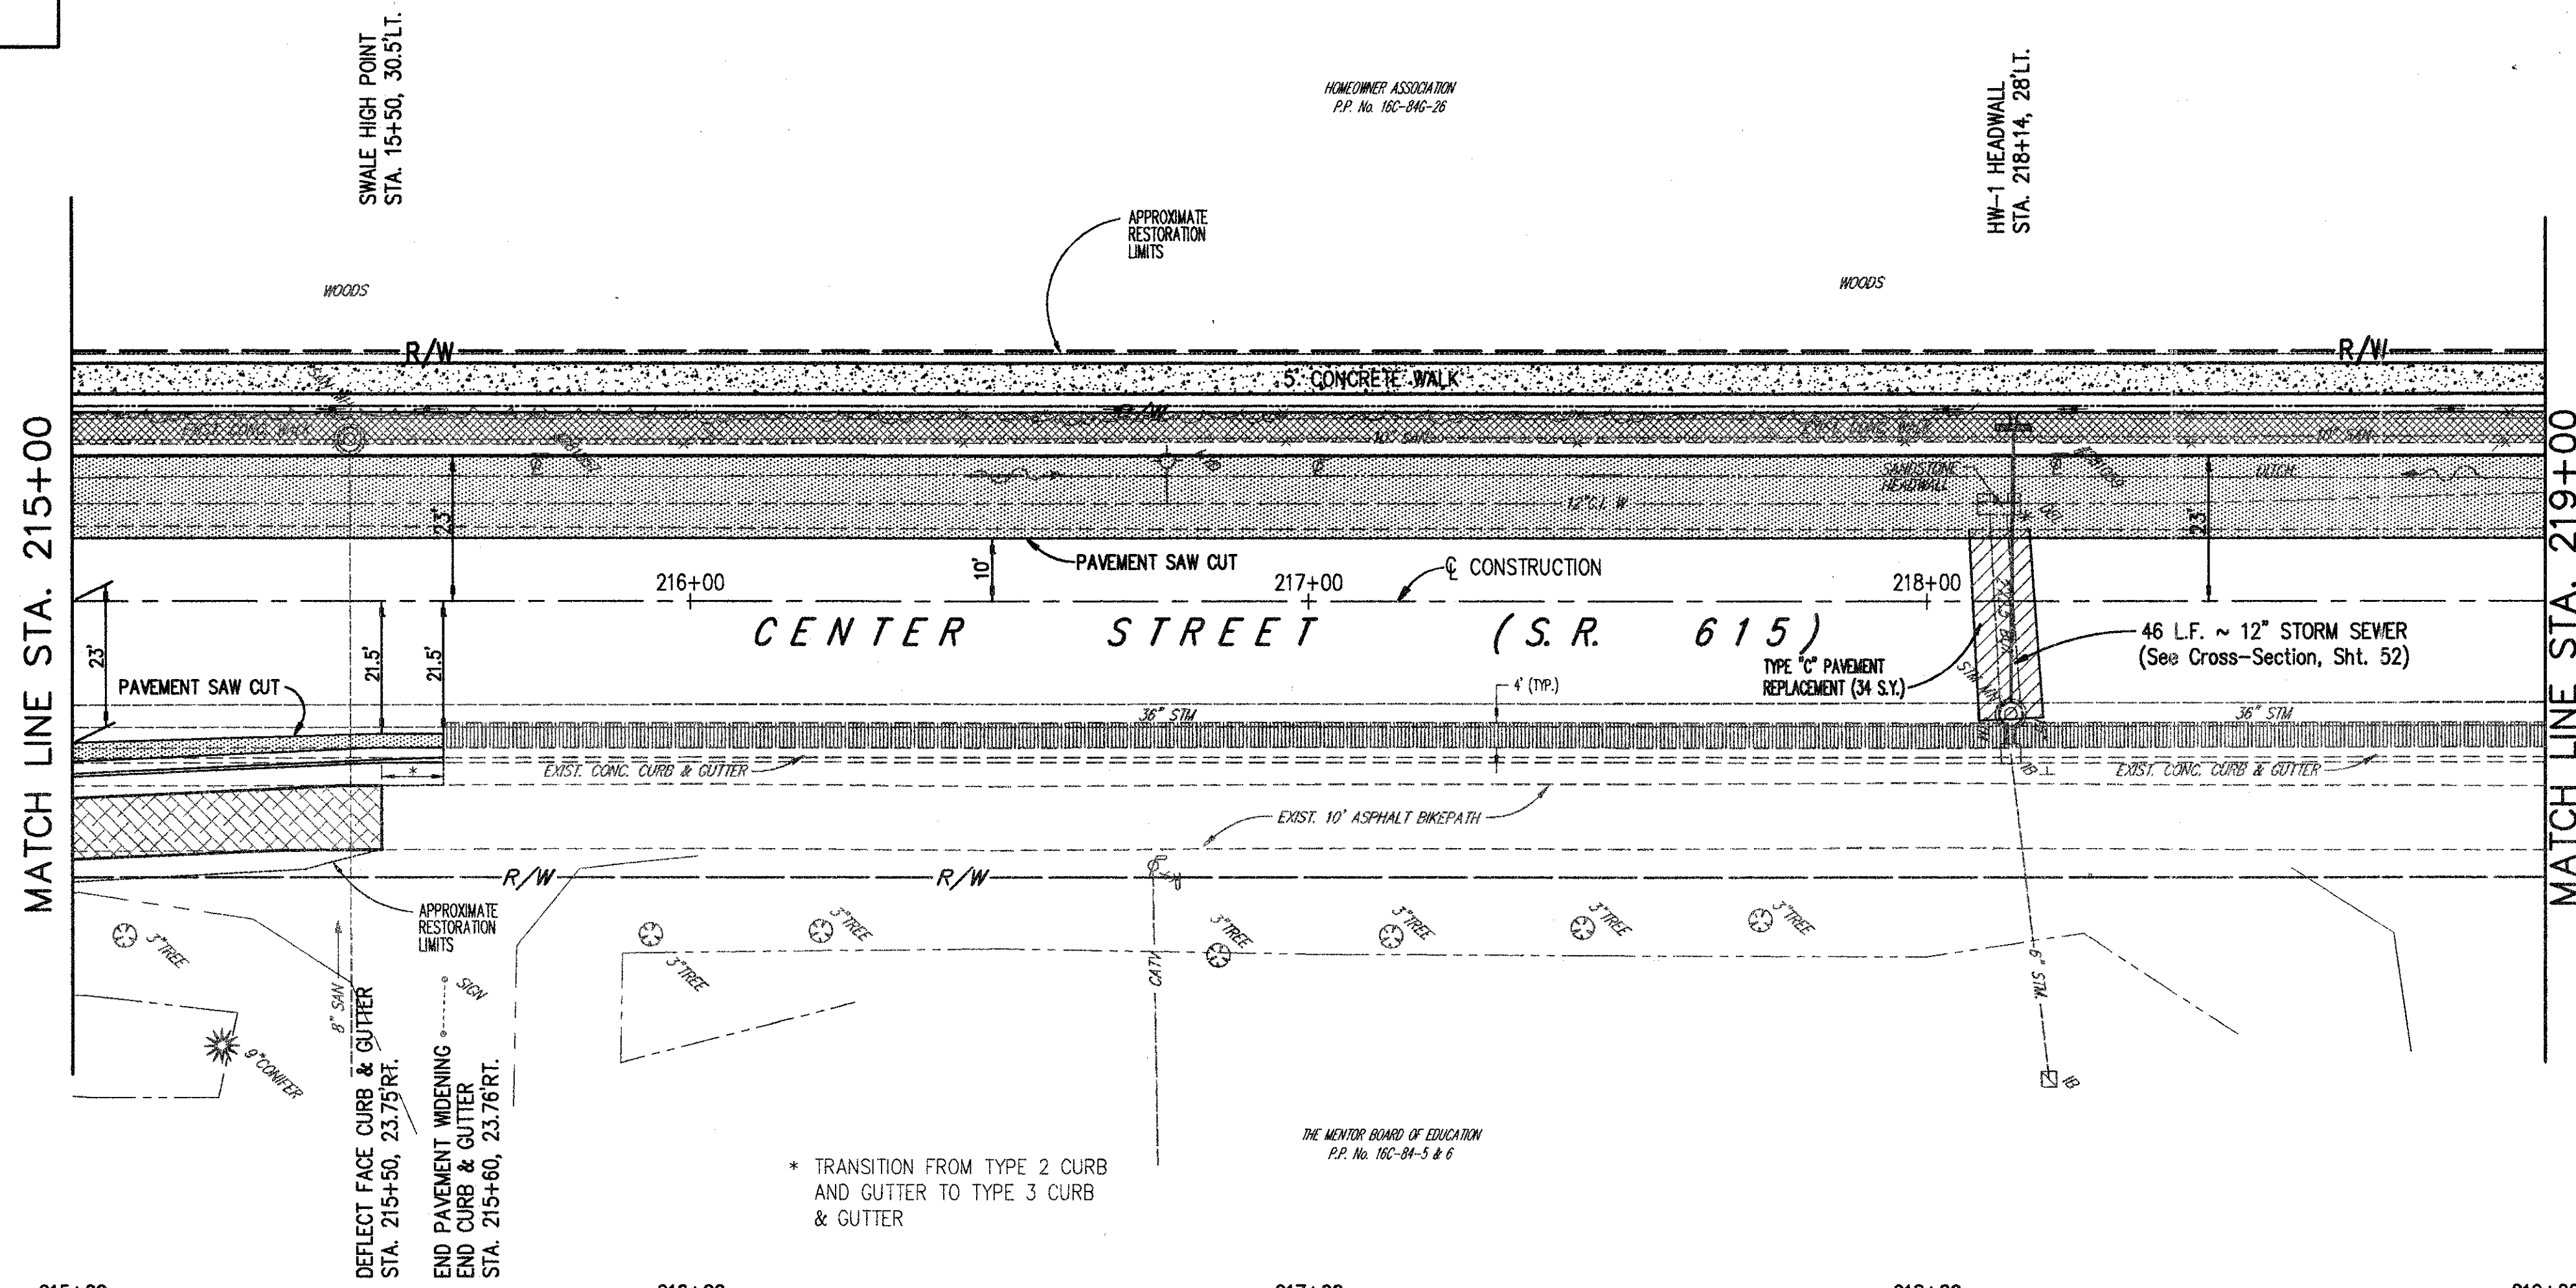


BENCH MARK:
TOP NW BOLT ON LIGHT POLE IN
FRONT OF MENTOR HIGH SCHOOL
STA. 215+97± RT.
ELEV. 627.82

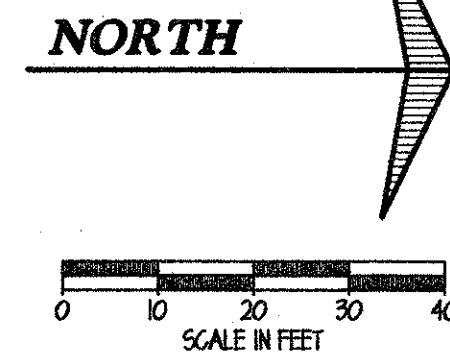

- LEGEND**
- PROPOSED ASPHALT WIDENING SECTION
 - PROPOSED CONCRETE PAVEMENT AND/OR WALK
 - PROPOSED ASPHALT BIKE PATH
 - EXISTING CONCRETE WALK TO BE REMOVED
 - PAVEMENT PLANING, BITUMINOUS (SEE TYPICAL SECTION)

**CENTER STREET (STATE ROUTE 615)
ROADWAY IMPROVEMENTS
CENTER STREET
PLAN & PROFILE**
 STA. 215+00 TO STA. 219+00

CT Consultants, Inc.
 Engineers • Architects • Planners
 Willoughby • Mentor • Columbus • North Canton • Youngstown

DATE:	DECEMBER, 1998
DRAWN BY:	J.J.C.
CHECKED BY:	C.C.H.
APPROVED BY:	
SCALE:	HOR. 1" = 20' VERT. 1" = 5'
CONTRACT NO.	98387
SHEET NO.	OF
22	103

	215+00	216+00	217+00	218+00	219+00				
640	629.66 CHANGE GRADE	629.52 +50				640			
635						635			
630						630			
625						625			
620						620			
615						615			
610						610			
605						605			
EXISTING PROFILE ELEVATIONS	629.92	629.80	629.76	629.68	629.57	629.39	629.30	629.21	629.11

MATCH LINE STA. 215+00

MATCH LINE STA. 219+00

PROPOSED PROFILE @ FACE OF CONC. CURB & GUTTER (RIGHT SIDE)
GR. = -0.28%

EXISTING CENTERLINE PROFILE

EX. SAN. M.H.#14
STA. 215+44.90, 25.56 L.T.
RIM 627.96
8" S. 615.40
10" N. 615.33
8" E. 619.79
6" DROP E. 615.76
(ADJUST TO GRADE)

EX. STM. I.B.
STA. 218+13.4, 24.87 RT.
RIM 627.60
15" W. 625.40

EX. STM. M.H.
STA. 218+13.52, 18.31 RT.
RIM 629.15
36" N. & S. 624.35
15" E. 625.35
2' x 2.5' BOX 624.65
(ADJUST TO GRADE)

COPYRIGHT - DATE: 05-12-98 07:55, CT CONSULTANTS, INC. #119880 (ASB/ST/SP/ASB/ST/ASB/SP/ASB/ST/SP) PLOT 1-2-00