
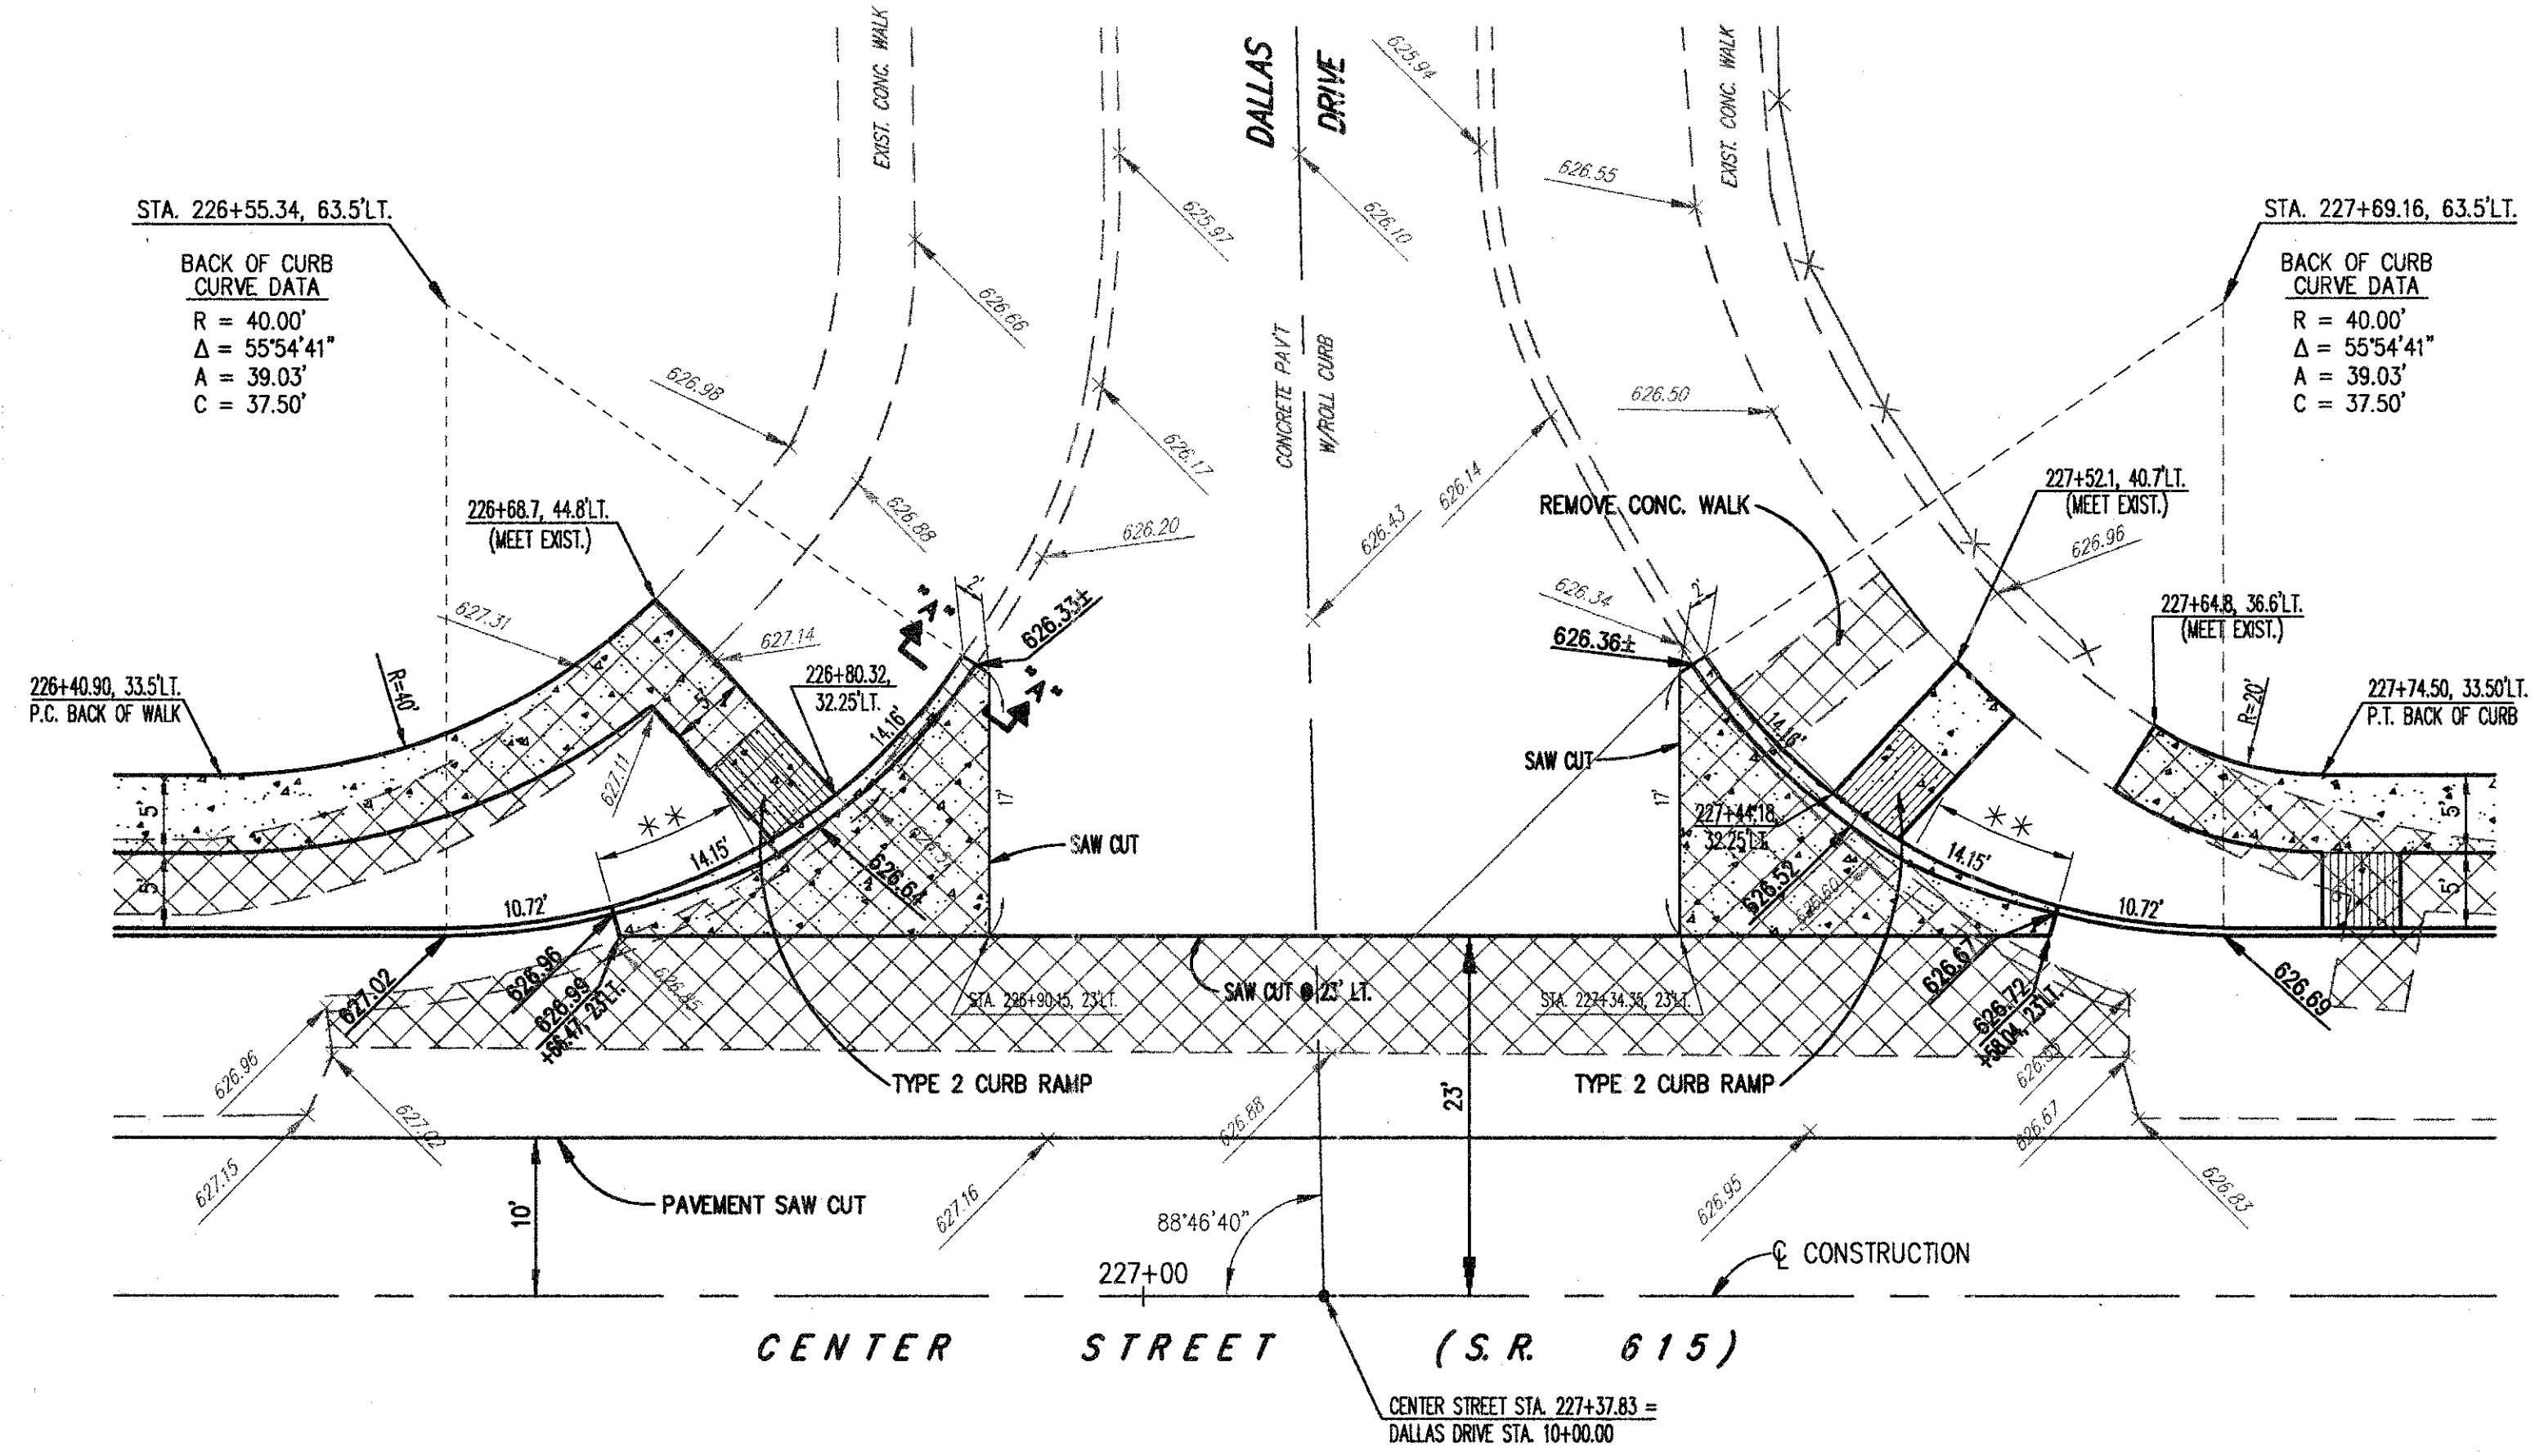
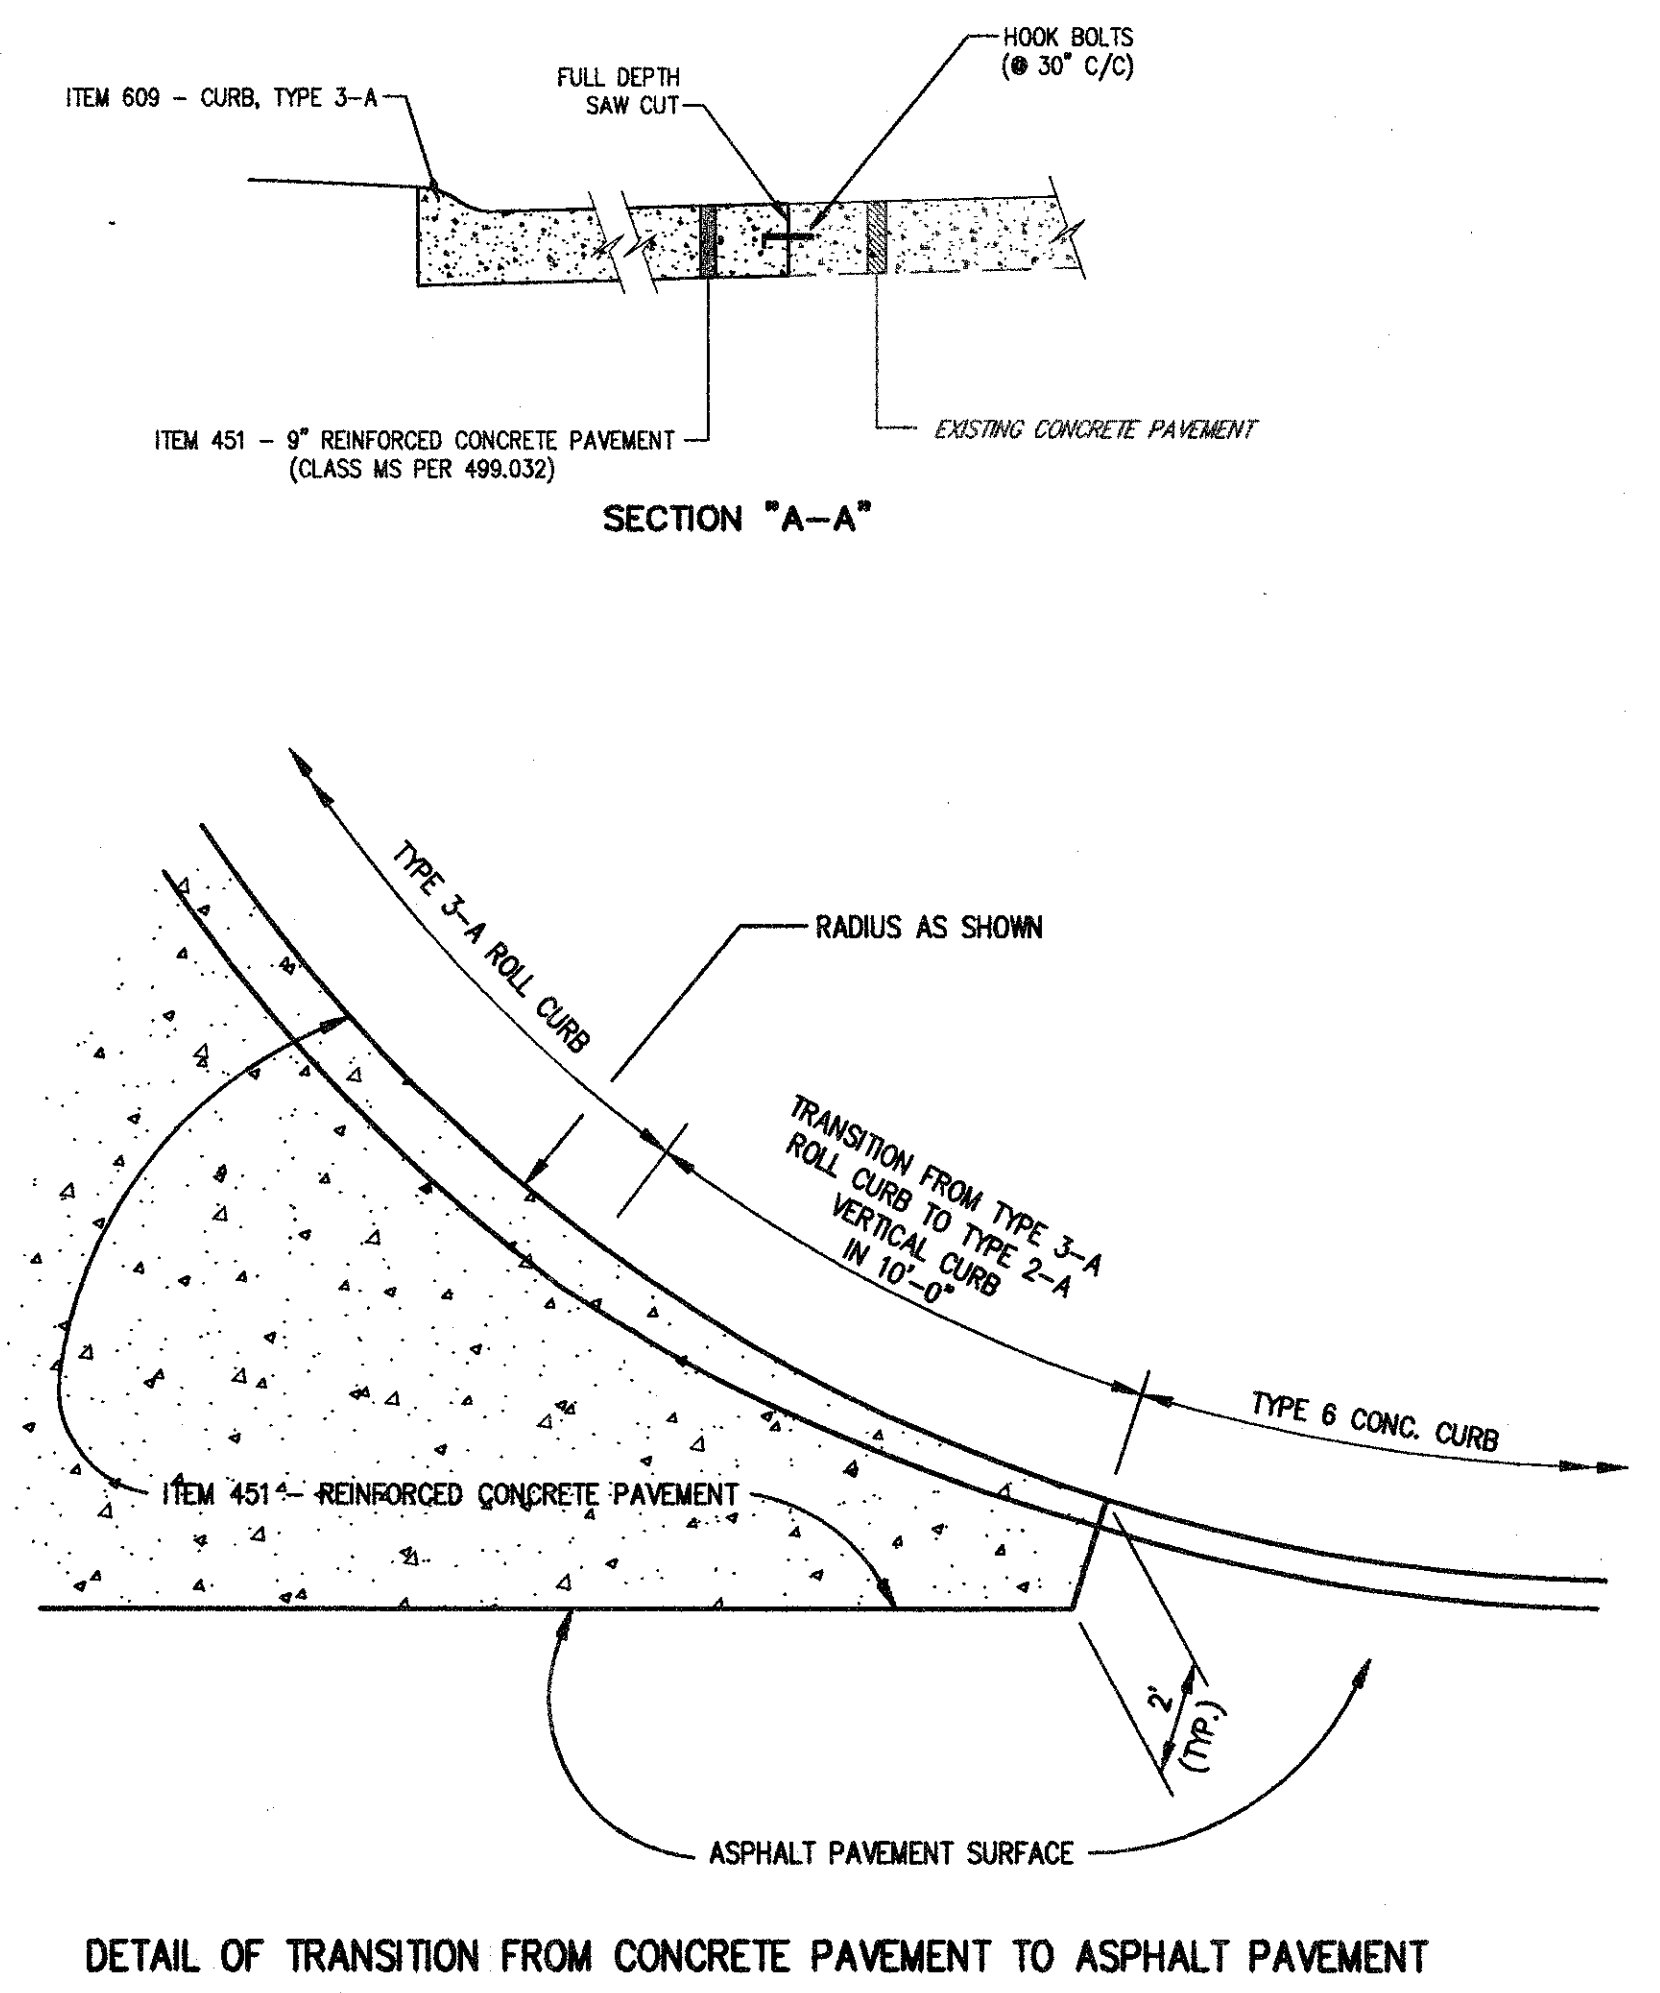


SUBMISSIONS / REVISIONS	

**CENTER STREET (STATE ROUTE 615)
ROADWAY IMPROVEMENTS
INTERSECTION DETAILS**
CENTER STREET / LANMARK DRIVE INTERSECTION &
THE CENTER STREET / DALLAS DRIVE INTERSECTION

CT Consultants, Inc.
Engineers • Architects • Planners
Willingby • Mentor • Columbus • North Canton • Youngstown

DATE:	APRIL, 1999
DRAWN BY:	J.J.C.
CHECKED BY:	C.C.H.
APPROVED BY:	
SCALE:	
HOR. SCALE:	1" = 10'
VERT. SCALE:	
CONTRACT NO.:	
98387	
SHEET NO.:	
34	103

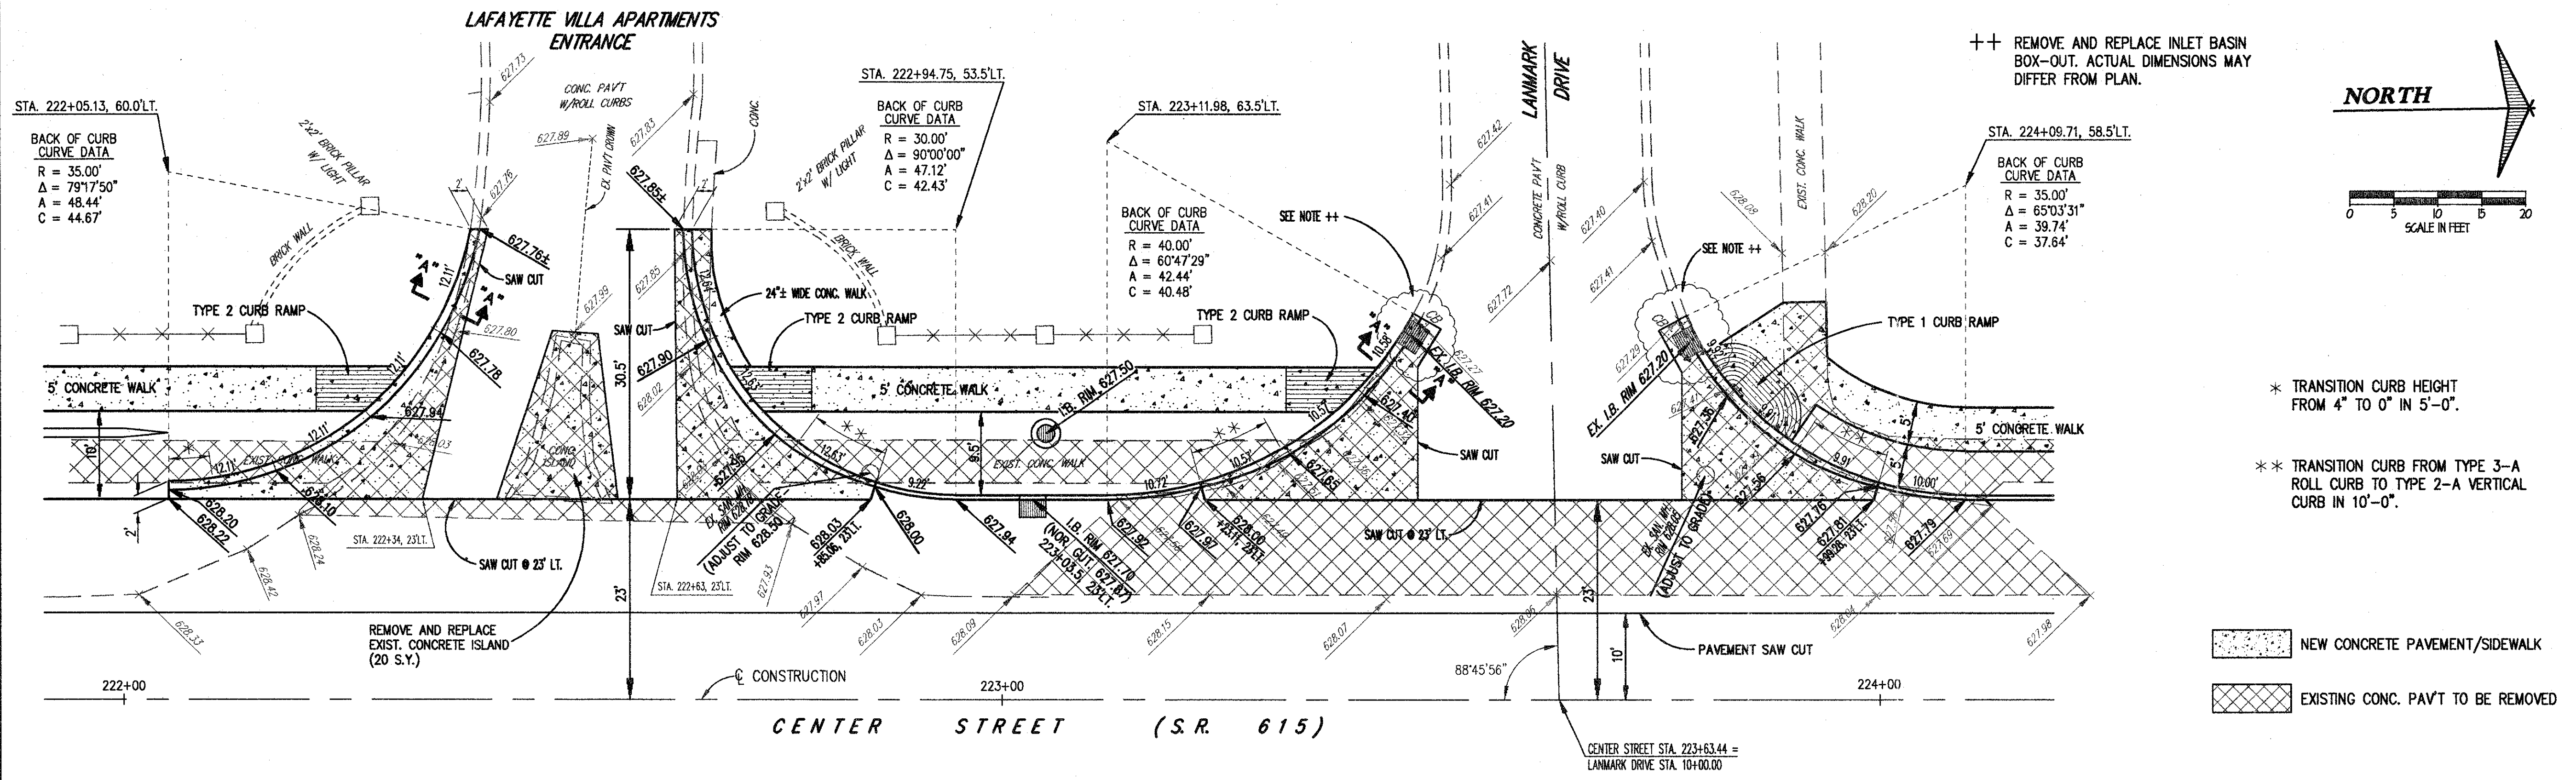

COPYRIGHT - DATE: 05-15-99 12:42, CT CONSULTANTS INC. H:\98387\98387.DWG, PLOT:103