



SUBMISSIONS / REVISIONS

**CENTER STREET (STATE ROUTE 615)
ROADWAY IMPROVEMENTS
CENTER STREET
CROSS-SECTIONS
STA. 189+25 TO STA. 191+00**

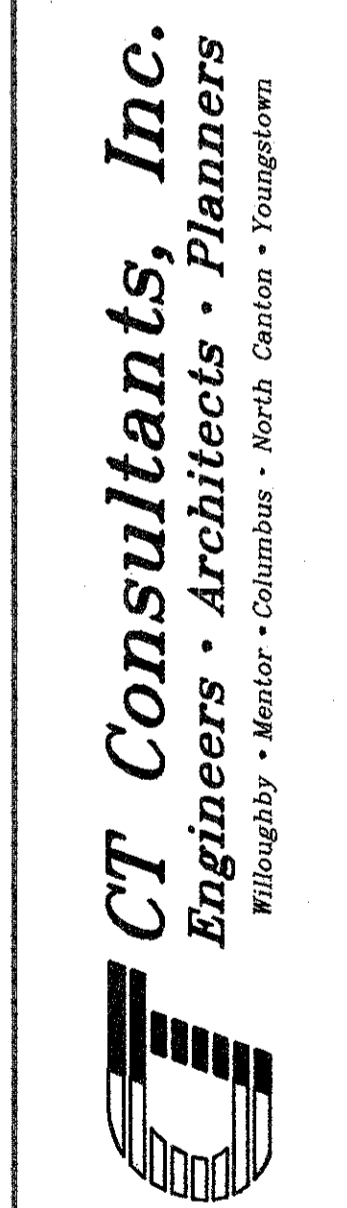

DATE: DECEMBER, 1998
DRAWN BY: J.J.C.
CHECKED BY: C.C.H.
APPROVED BY: _____
SCALE: HOR: 1" = 5' VERT: 1" = 5'
CONTRACT NO. 98387
SHEET NO. OF 38 103

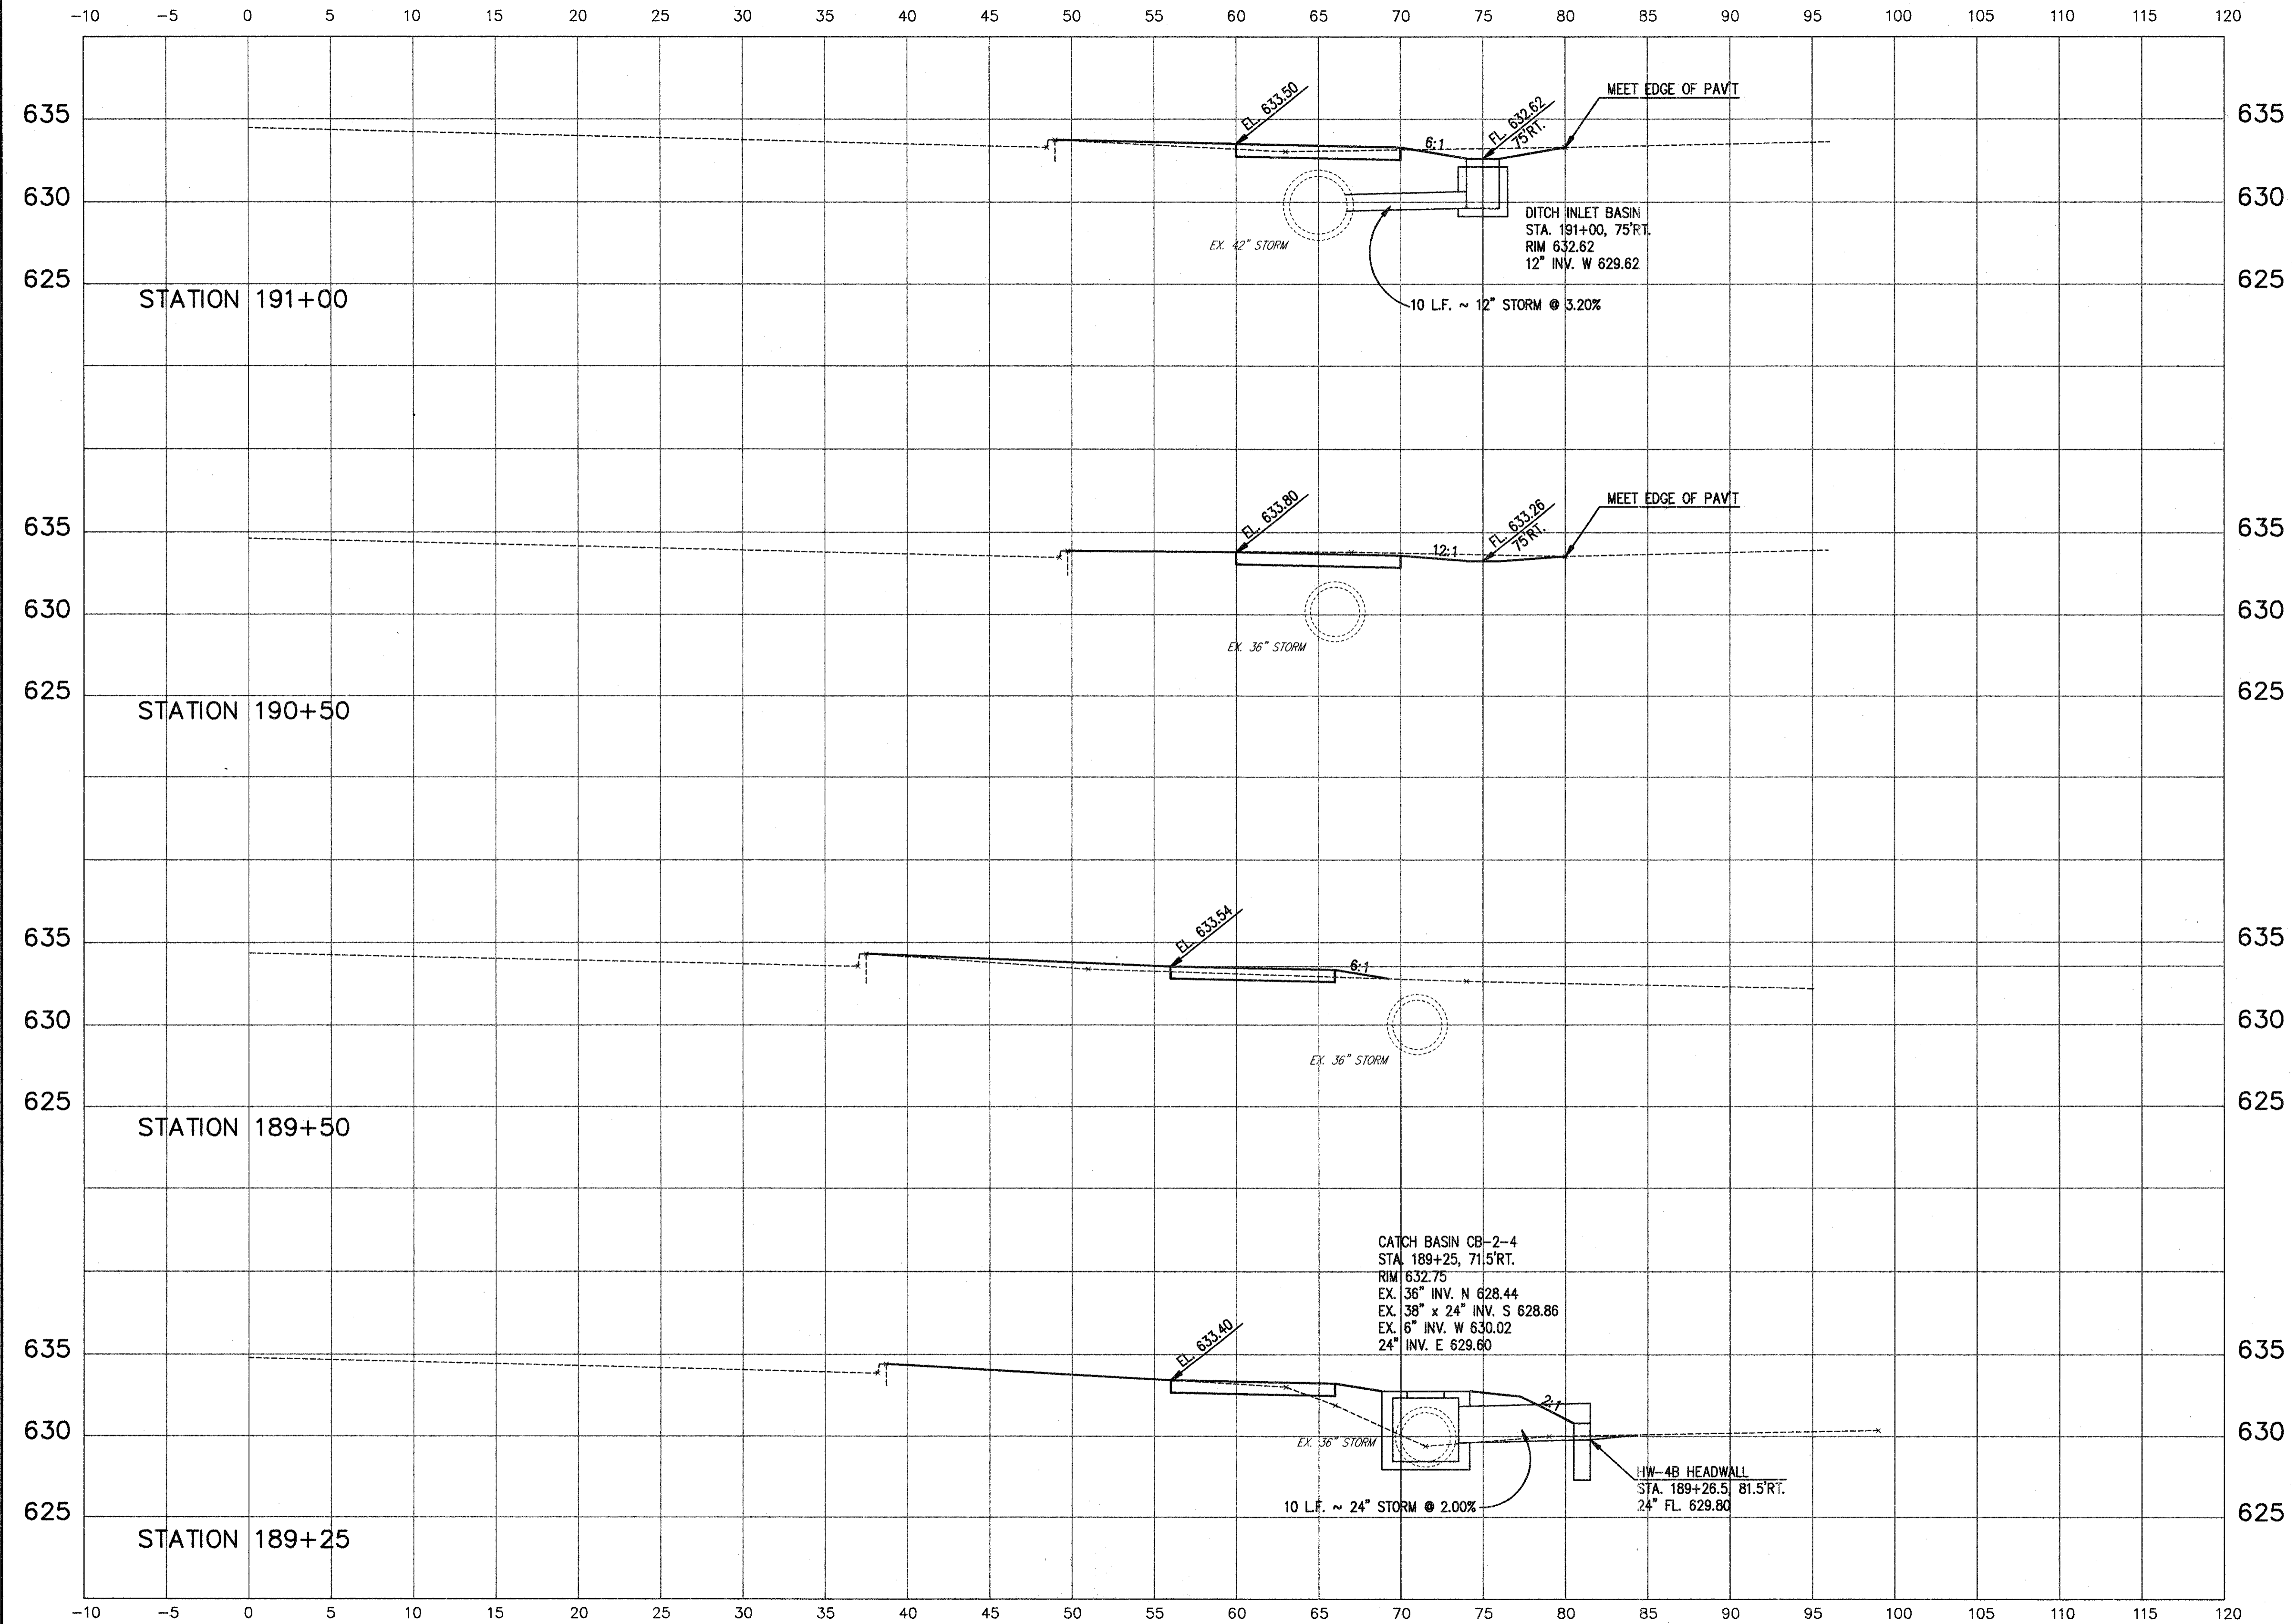

COPYRIGHT - DATE: 05-22-99 10:49, CT CONSULTANTS, INC. H: 1998\08\07\SDSK\0807XZL010.DWG PLOT:1=5