




SUBMISSIONS / REVISIONS	

**CENTER STREET
ROADWAY IMPROVEMENTS
CENTER STREET
CROSS-SECTIONS
STA. 194+50 TO STA. 196+00**

CT Consultants, Inc.
Engineers • Architects • Planners
Willoughby • Mentor • Columbus • North Canton • Youngstown

DATE:	DECEMBER, 1998
DRAWN BY:	J.J.C.
CHECKED BY:	C.C.H.
APPROVED BY:	
SCALE:	HOR. 1" = 5' VERT. 1" = 5'
CONTRACT NO.:	98387
SHEET NO.:	40
OF	103

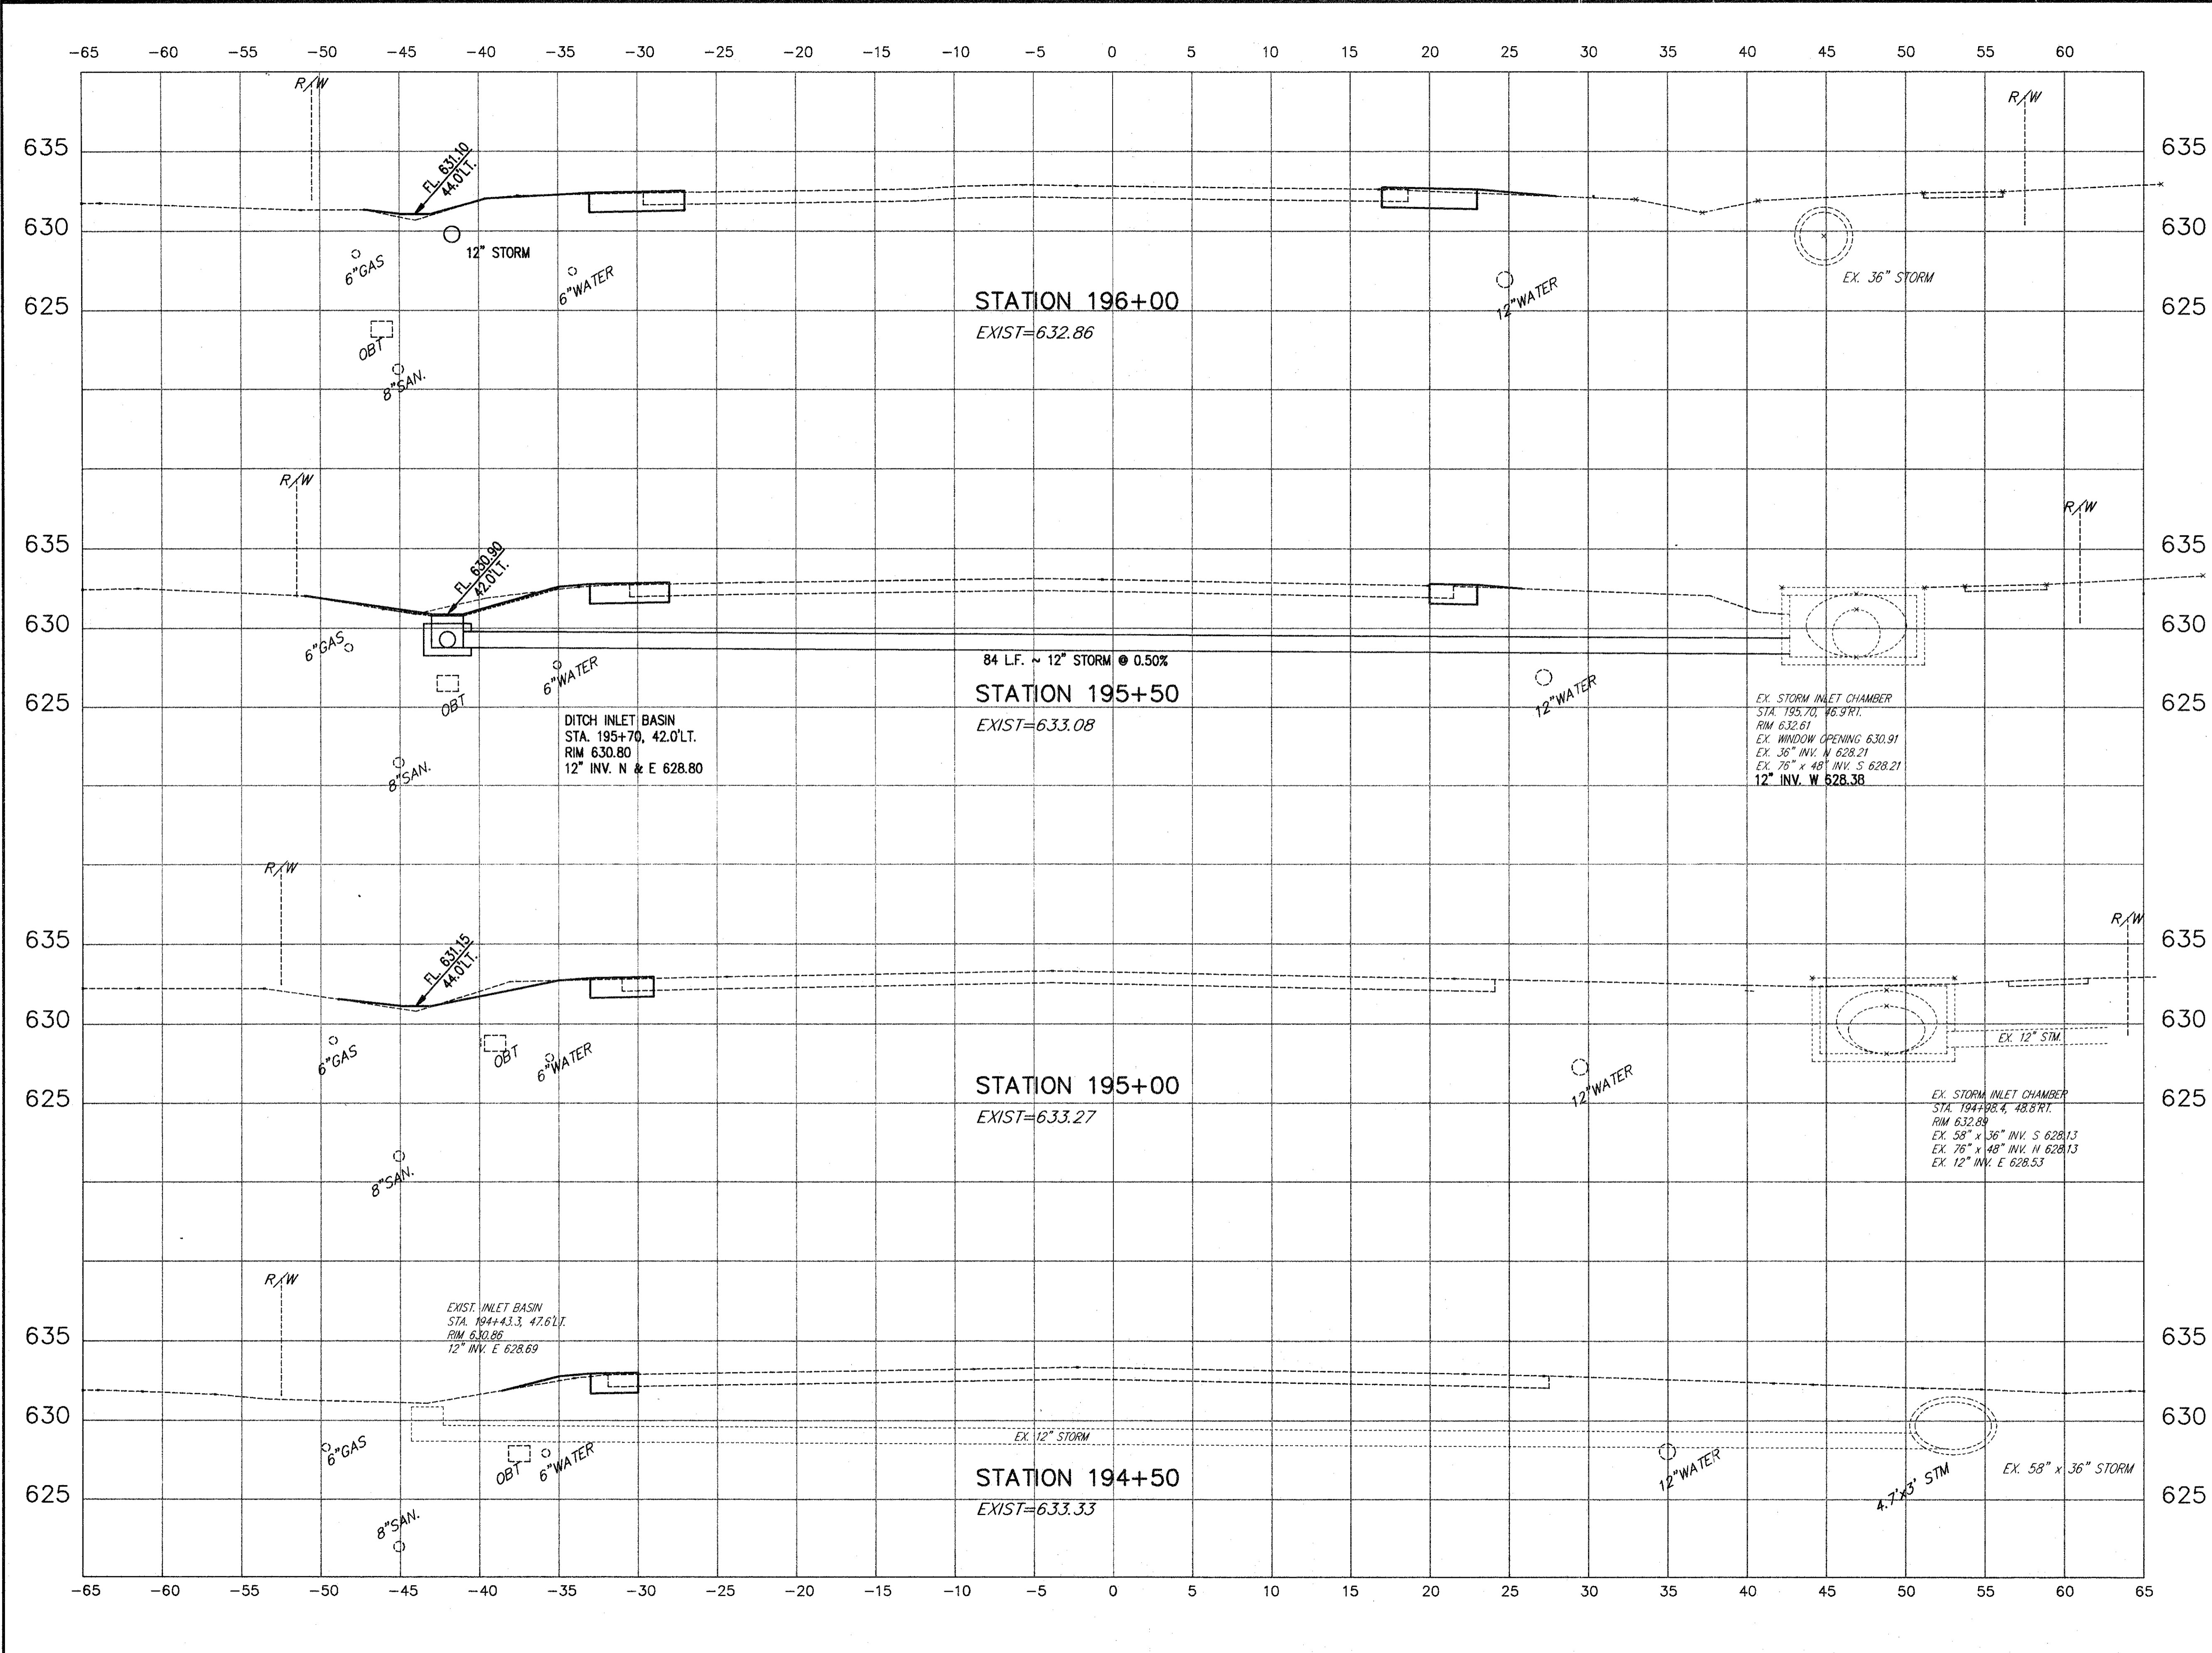

COPYRIGHT - DATE: 11-25-98 10:48; CT CONSULTANTS INC. H:\1998\98387\SDSK\9838702.DWG PLOT:1-5