


SUBMISSIONS / REVISIONS

**CENTER STREET (STATE ROUTE 615)
ROADWAY IMPROVEMENTS
CENTER STREET
CROSS-SECTIONS
STA. 201+50 TO STA. 203+00**

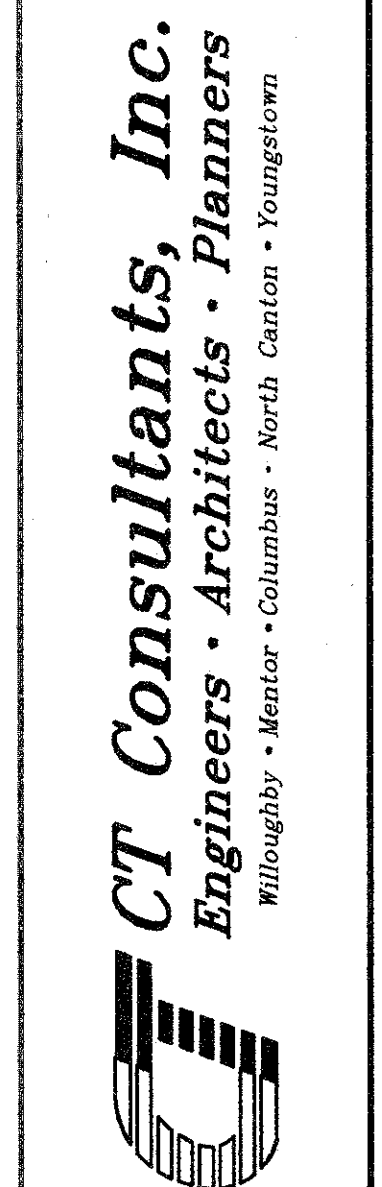

DATE: DECEMBER, 1998

DRAWN BY: J.J.C.


CHECKED BY: C.C.H.

APPROVED BY:

SCALE:
HOR: 1" = 5'
VERT: 1" = 5'

CONTRACT NO:
98387

SHEET NO. OF
44 103

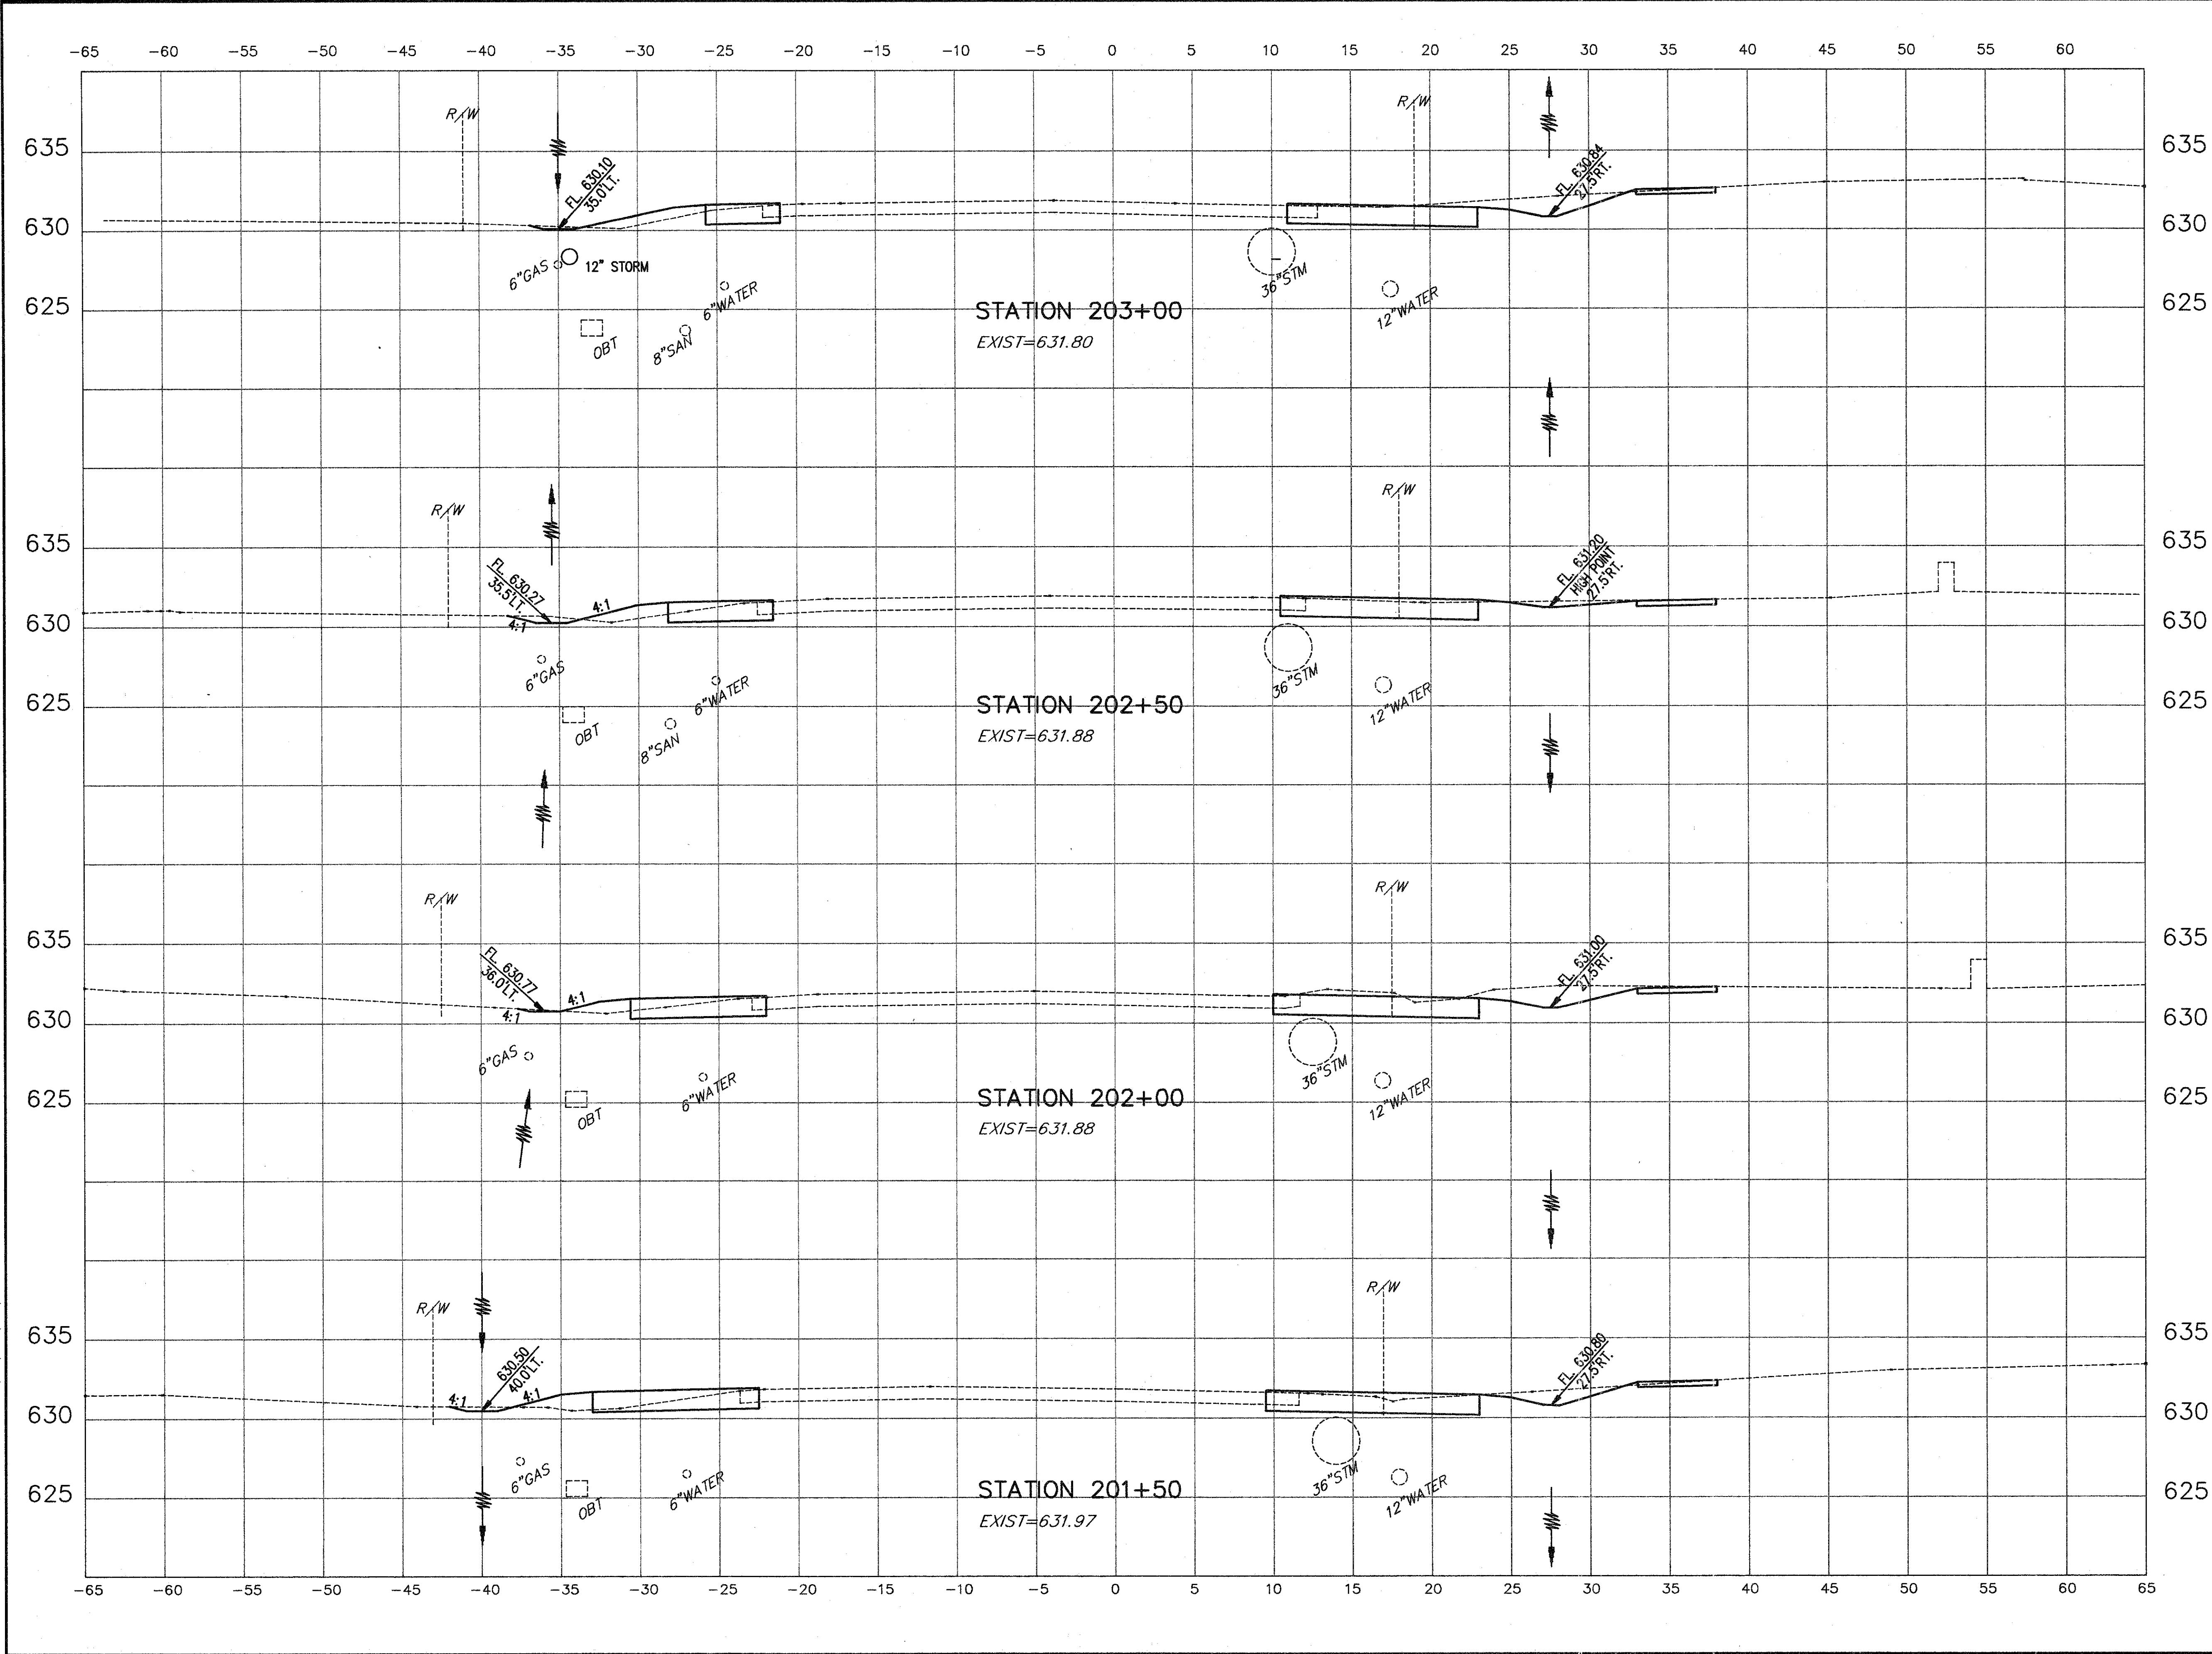

COPYRIGHT - DATE: 11-25-98 10:49: CT CONSULTANTS INC. H:\1998\98387\SSA\98387X06.DWG PLOT:1-5