





NO.	DATE	DESCRIPTION

**CENTER STREET (STATE ROUTE 615)
ROADWAY IMPROVEMENTS
CENTER STREET
CROSS-SECTIONS
STA. 203+50 TO STA. 205+00**

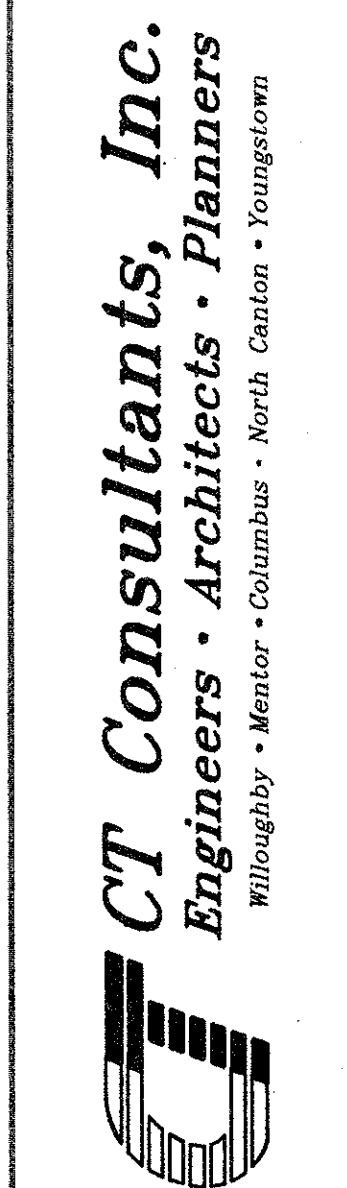

DATE:	DECEMBER, 1998
DRAWN BY:	J.C.C.
CHECKED BY:	C.C.H.
APPROVED BY:	
SCALE:	
HOR:	1" = 5'
VERT:	1" = 5'
CONTRACT NO.	
98387	
SHEET NO.	OF
45	103

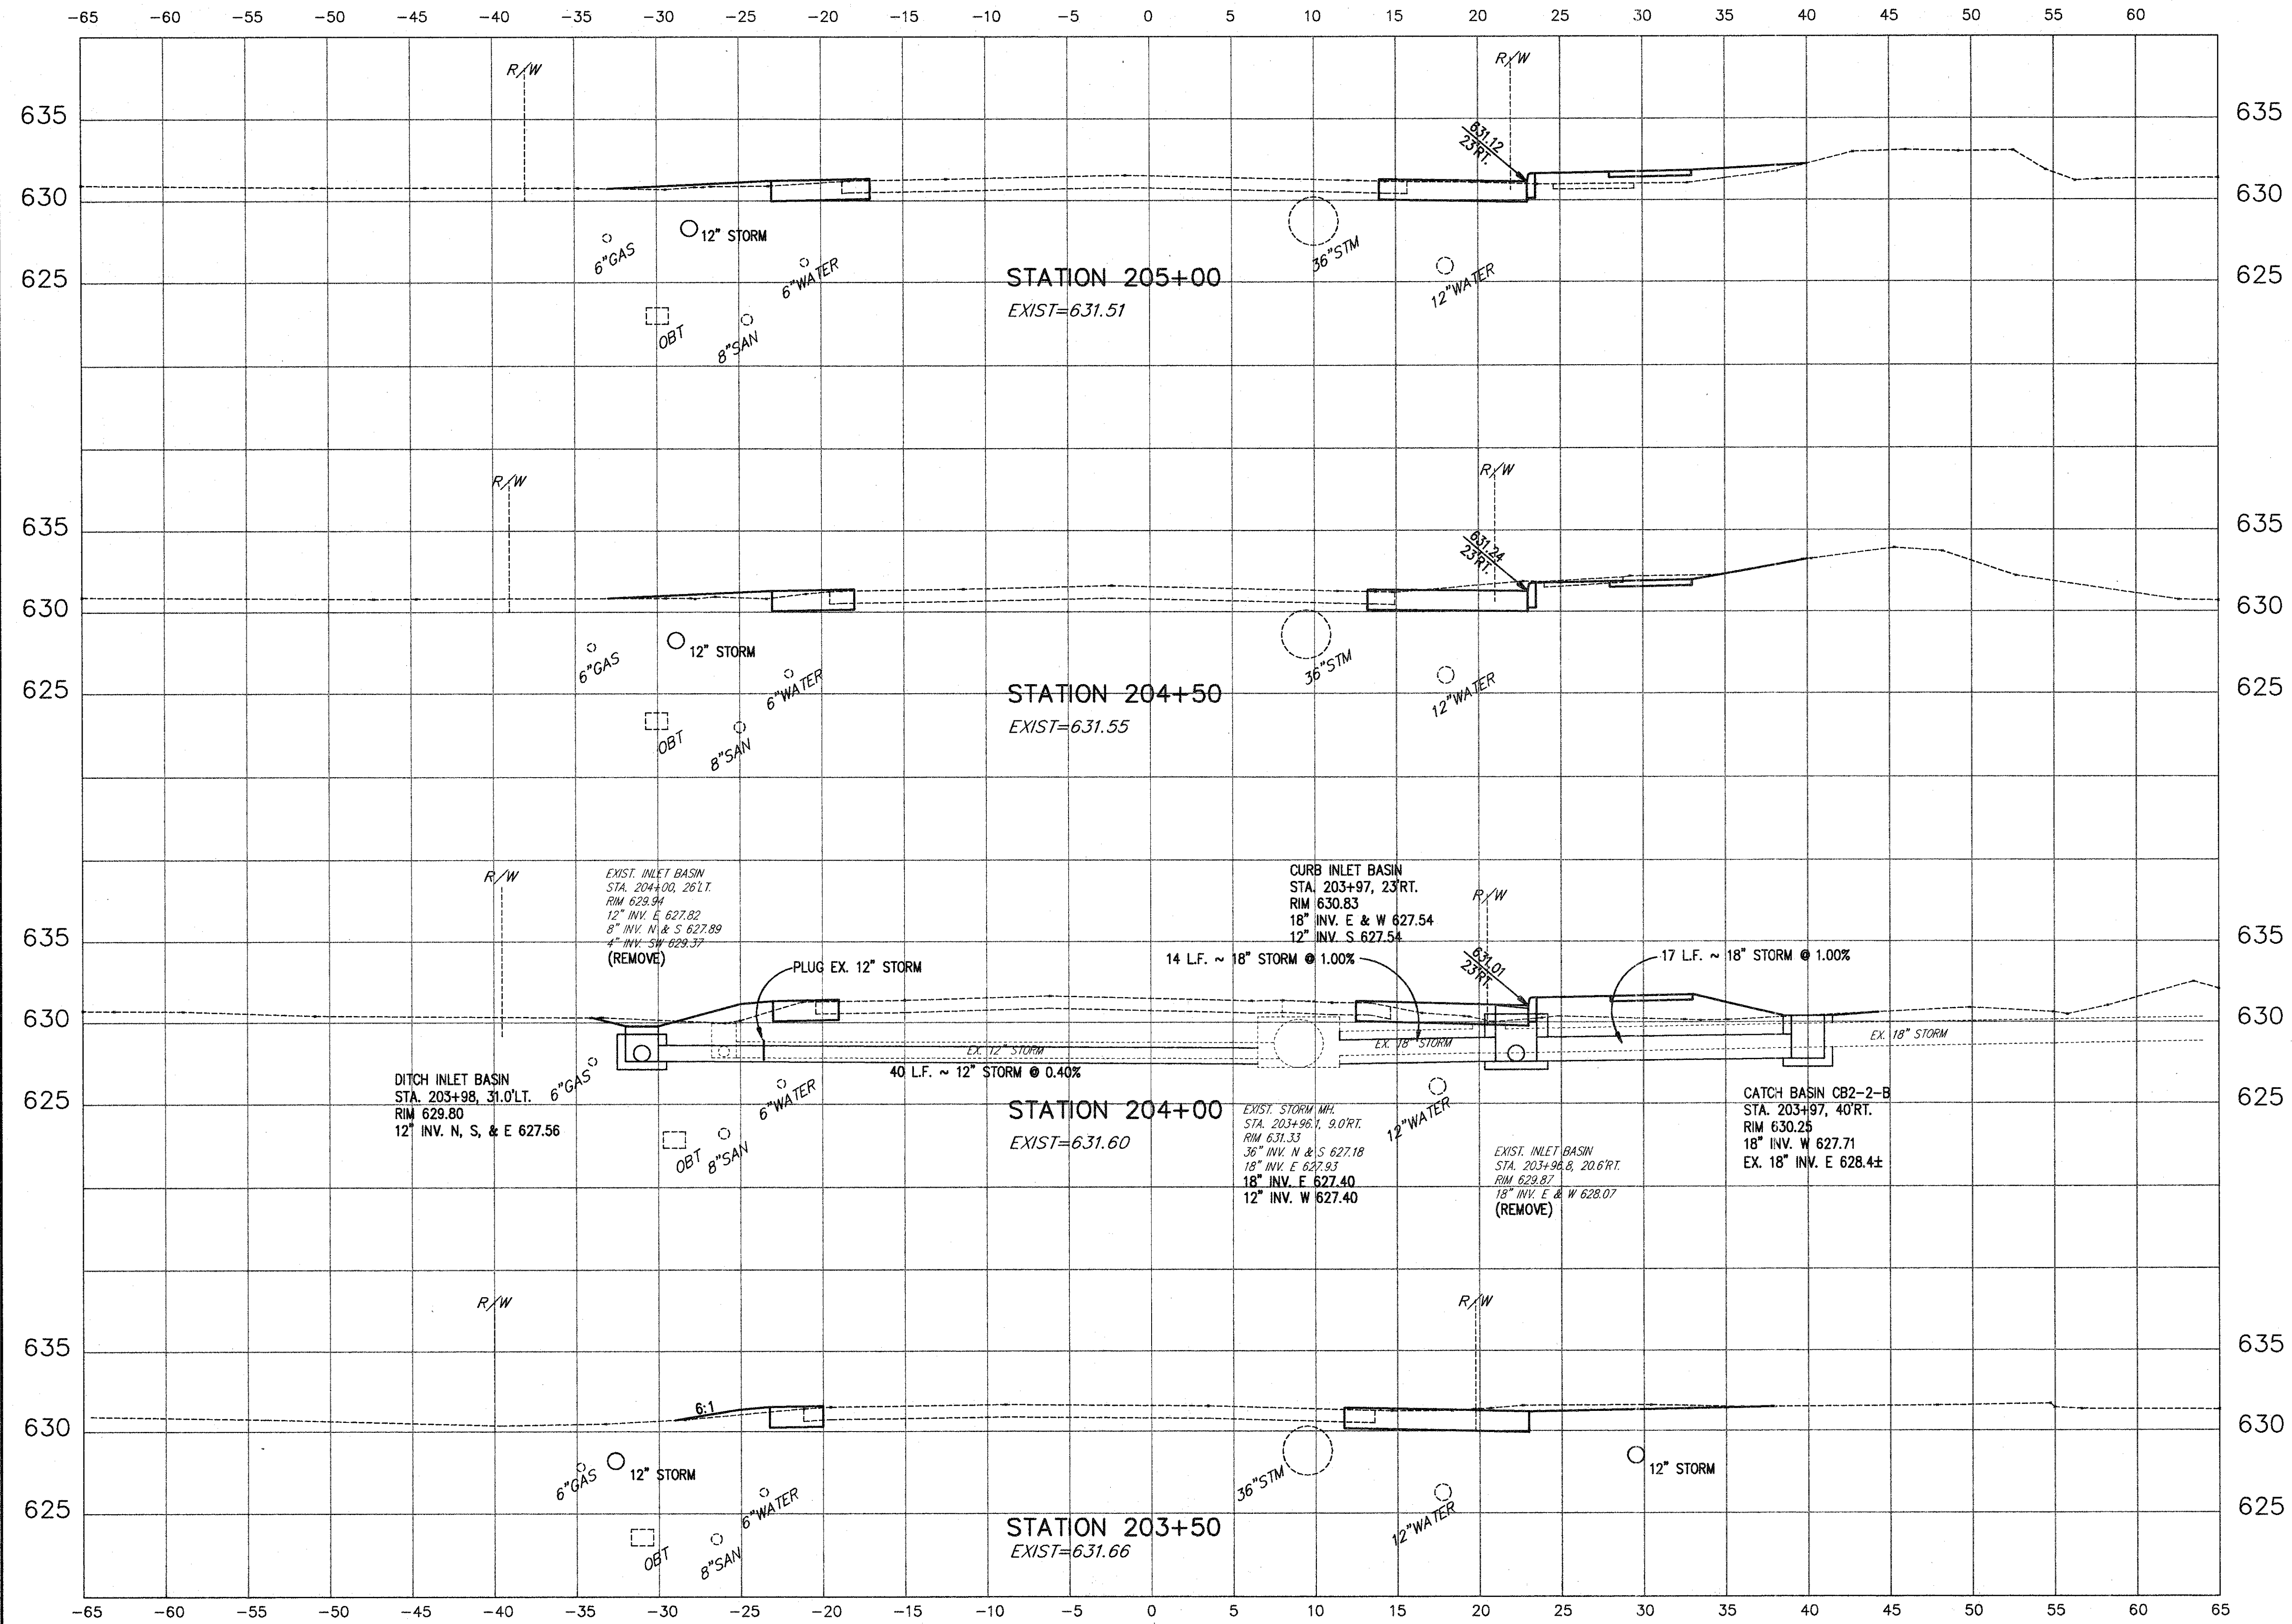

COPYRIGHT - DATE: 11-25-98 10:46 CT CONSULTANTS INC. H:\1998\WB\ST\SDA\WB\ST\DWG - PLOT:1-5