



SUBMISSIONS / REVISIONS	

**CENTER STREET (STATE ROUTE 615)
ROADWAY IMPROVEMENTS
CENTER STREET
CROSS-SECTIONS
STA. 209+50 TO STA. 211+00**

CT Consultants, Inc.
Engineers • Architects • Planners
Willoughby • Mentor • Columbus • North Canton • Youngstown

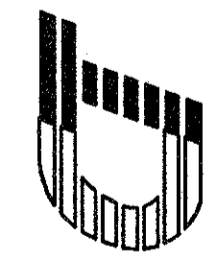

DATE:	DECEMBER, 1998
DRAWN BY:	J.J.C.
CHECKED BY:	C.C.H.
APPROVED BY:	
SCALE:	
HOR.:	1" = 5'
VERT.:	1" = 5'
CONTRACT NO.:	
98387	
SHEET NO.:	OF
48	103

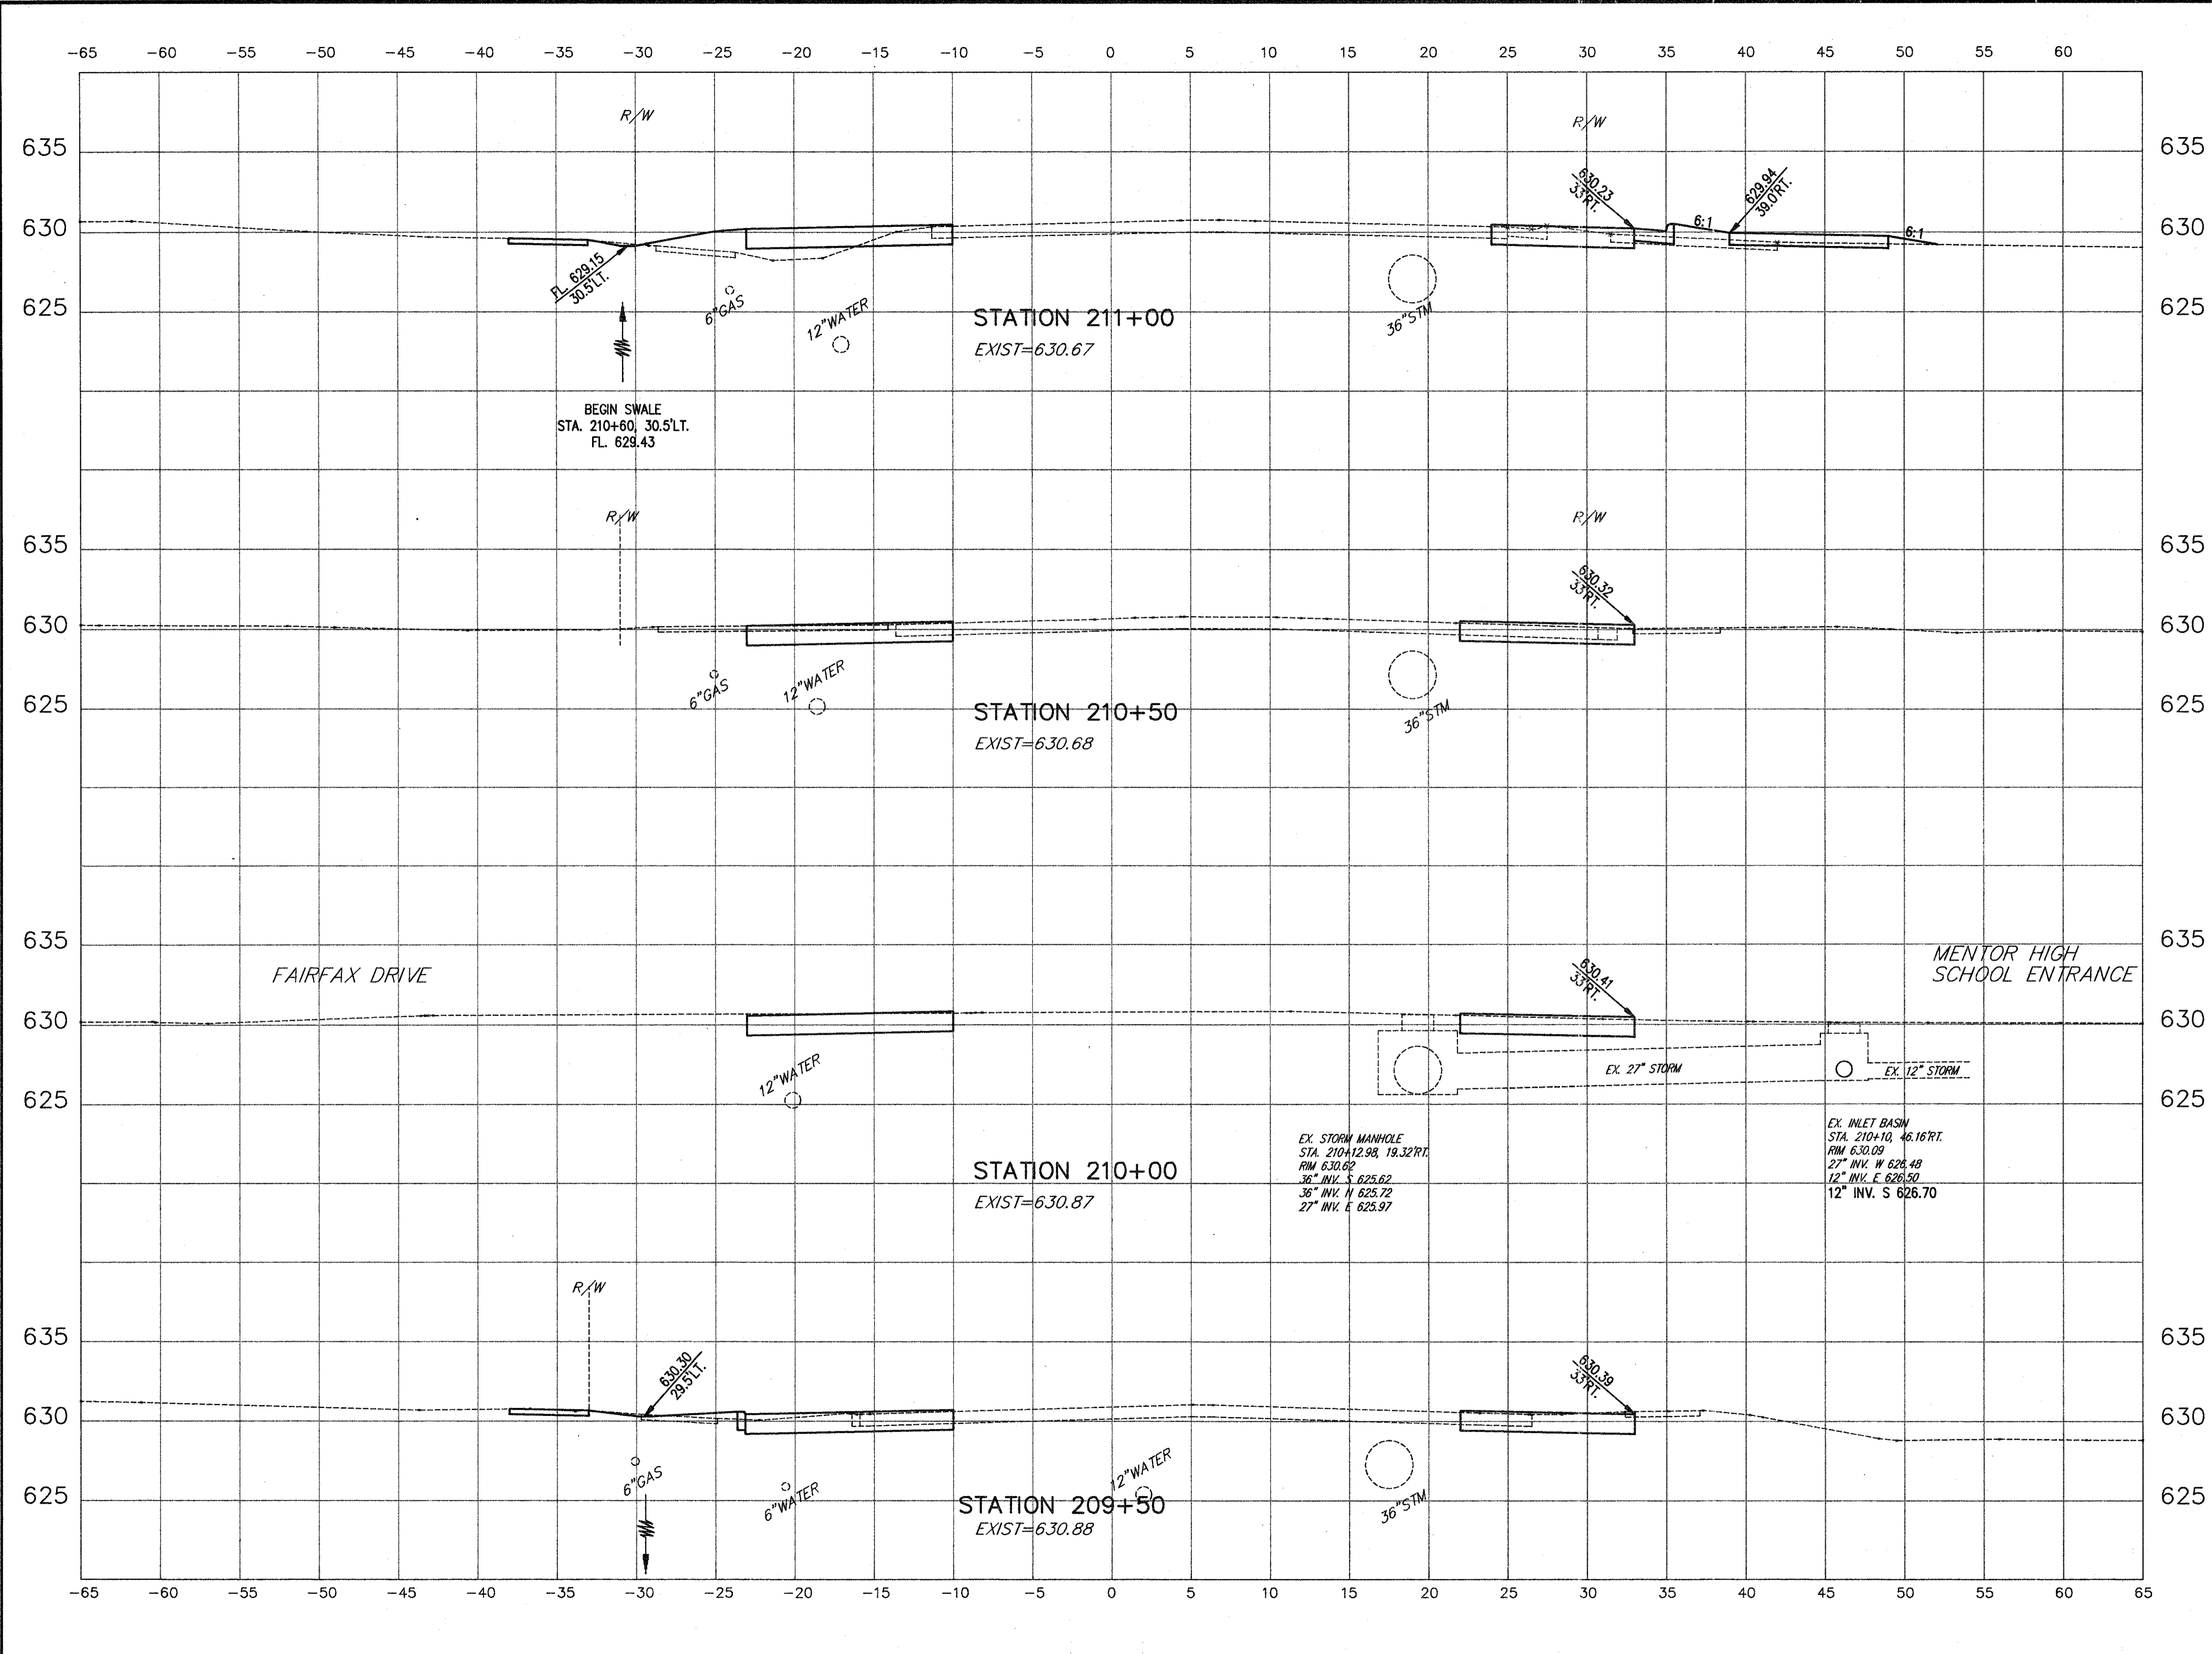

COPYRIGHT - DATE: 11-30-98 10:48, CT CONSULTANTS, INC. H:\1998\98387\98387\98387\10.DWG PLOT:1-5