




SUBMISSIONS / REVISIONS

**CENTER STREET (STATE ROUTE 615)  
 ROADWAY IMPROVEMENTS  
 CENTER STREET  
 CROSS-SECTIONS  
 STA. 217+50 TO STA. 219+00**

**CT Consultants, Inc.**  
 Engineers • Architects • Planners  
 Willoughby • Mentor • Columbus • North Canton • Youngstown



DATE:	DECEMBER, 1998
DRAWN BY:	J.J.C.
CHECKED BY:	C.C.H.
APPROVED BY:	
SCALE:	
HOR.:	1" = 5'
VERT.:	1" = 5'
CONTRACT NO.:	
	<b>98387</b>
SHEET NO.:	OF
<b>52</b>	<b>103</b>

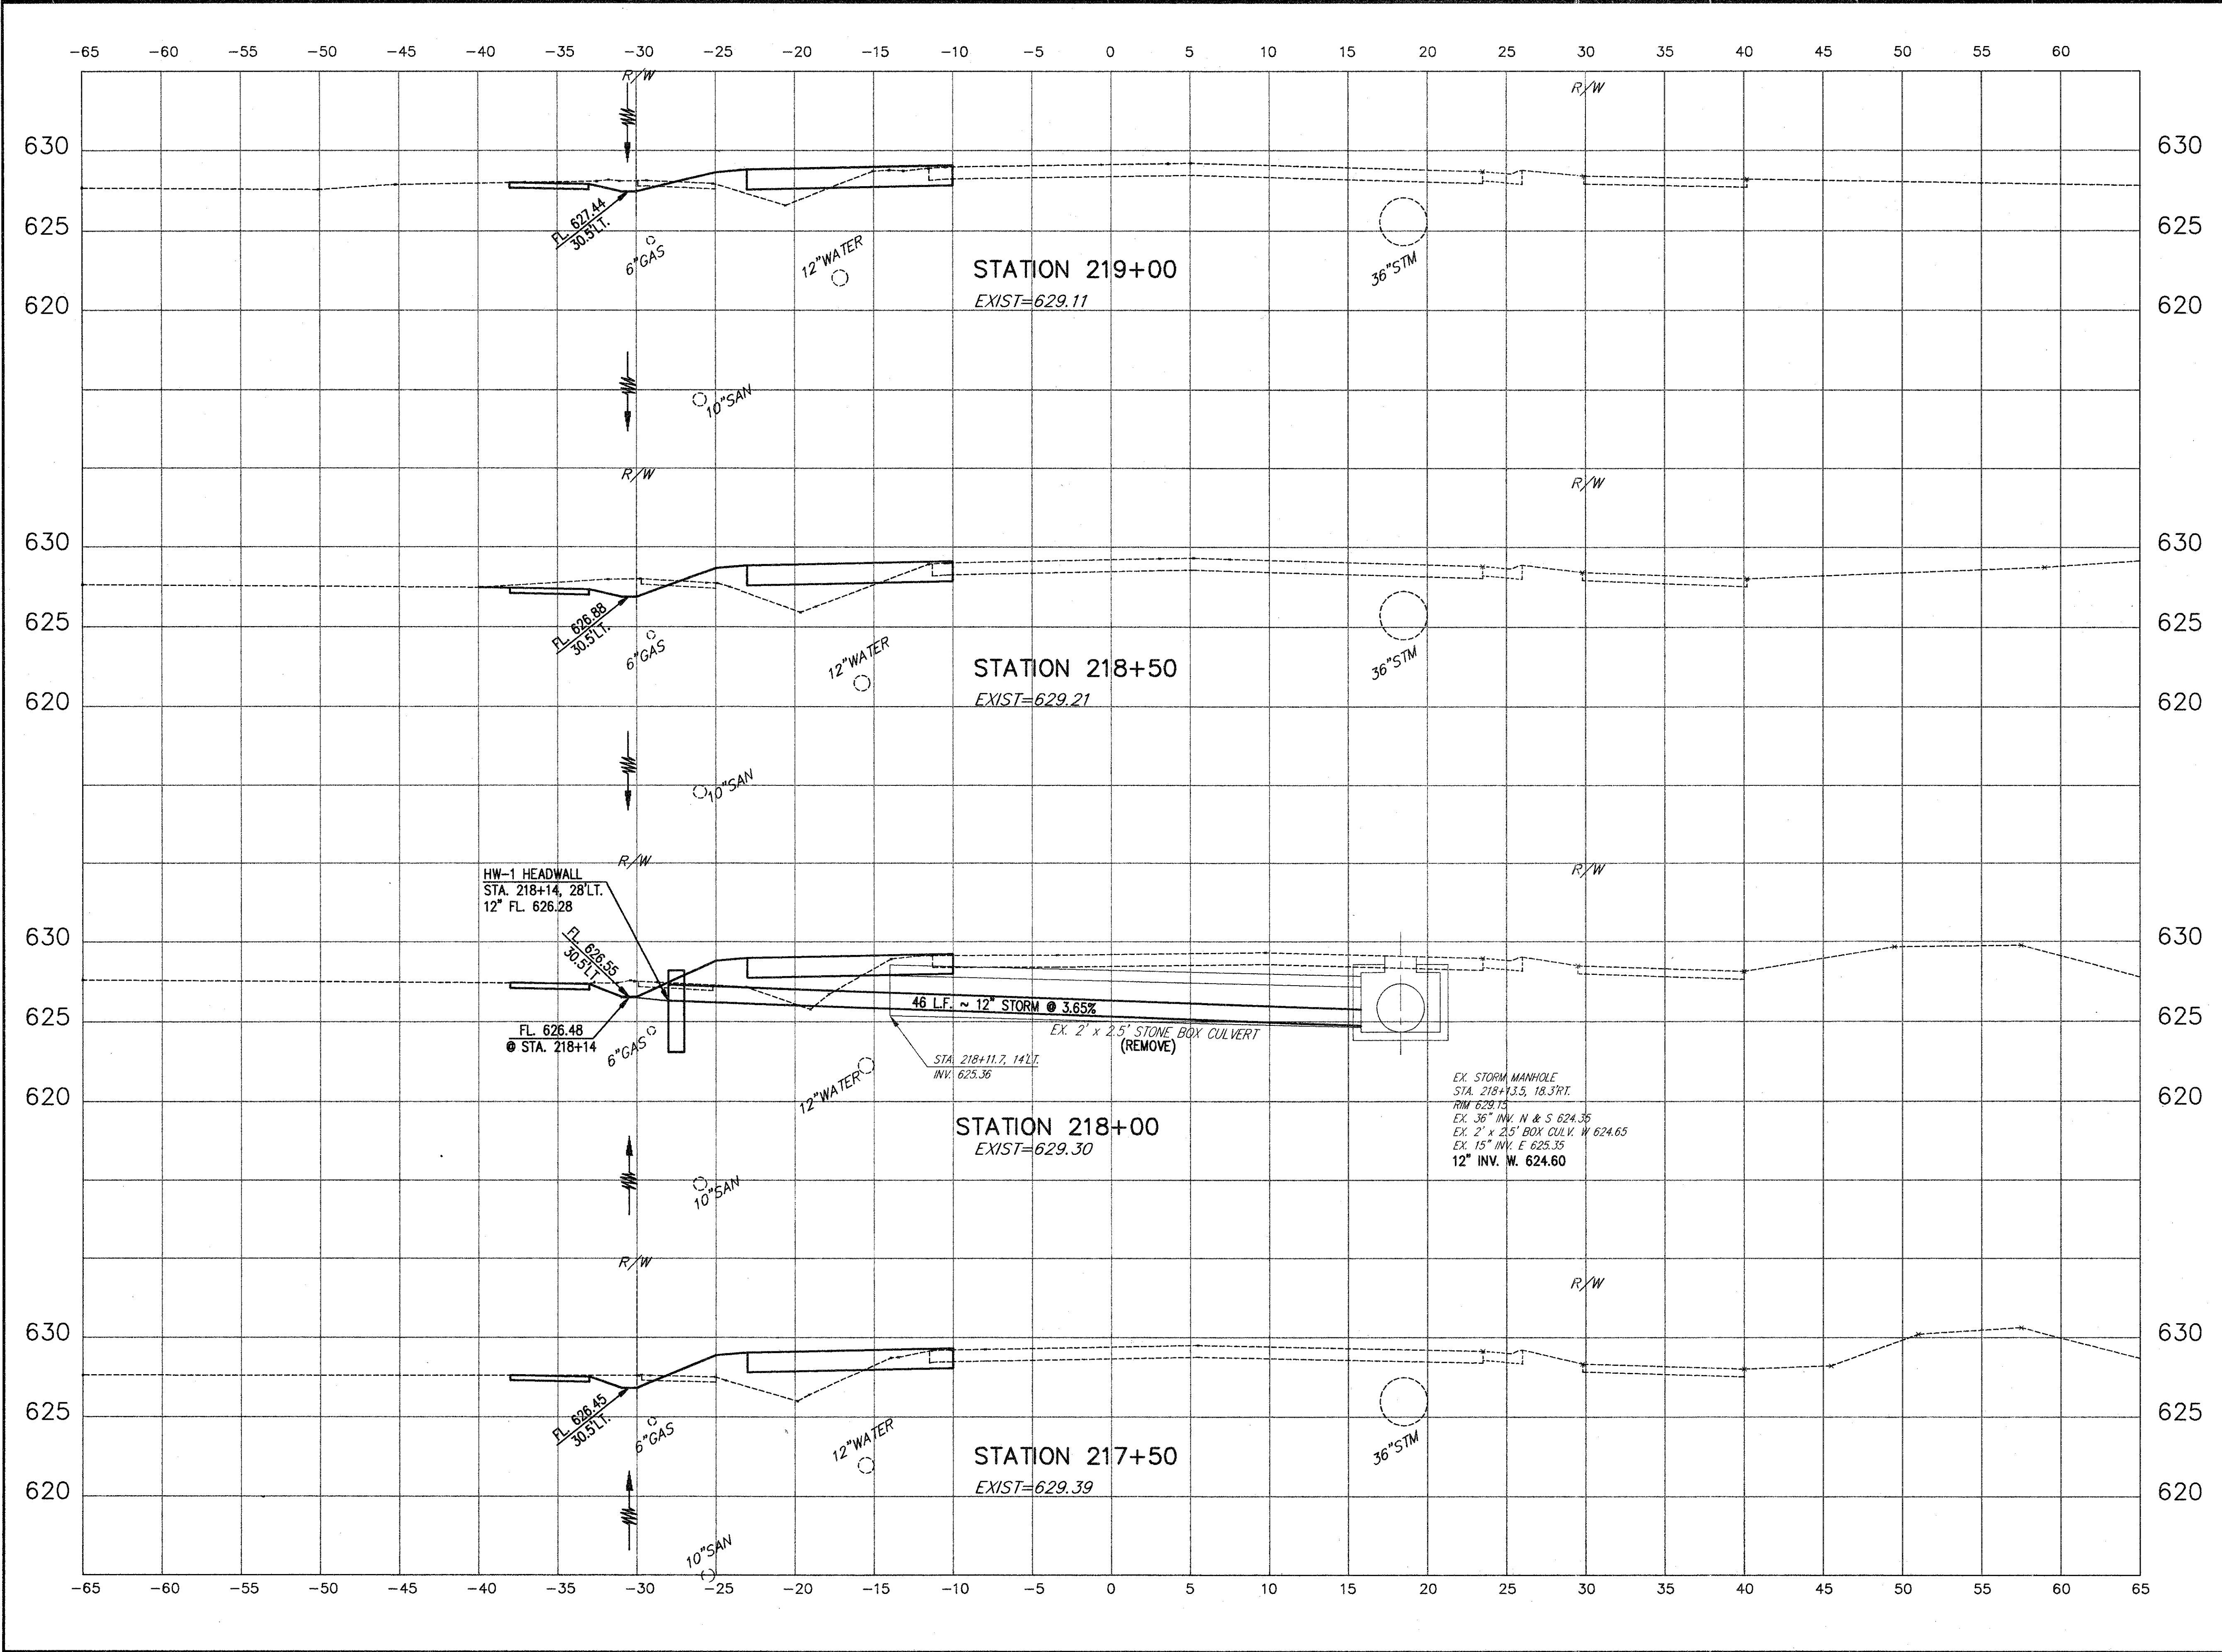

COPYRIGHT - DATE: 11-30-98 10:48 CT CONSULTANTS, INC. H:\1998\98387\SDS\98387X4.DWG PLOT:1-5