



SUBMISSIONS / REVISIONS	

**CENTER STREET (STATE ROUTE 615)  
ROADWAY IMPROVEMENTS  
CENTER STREET  
CROSS-SECTIONS  
STA. 219+50 TO STA. 221+00**

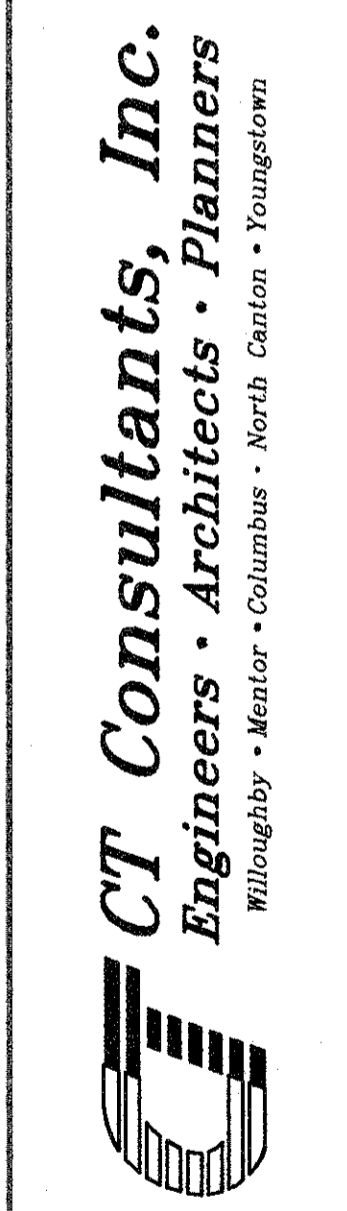

DATE:	DECEMBER, 1998
DRAWN BY:	J.J.C.
CHECKED BY:	C.C.H.
APPROVED BY:	
SCALE:	
HOR:	1" = 5'
VERT:	1" = 5'
CONTRACT NO.	
<b>98387</b>	
SHEET NO.	OF
<b>53</b>	<b>103</b>

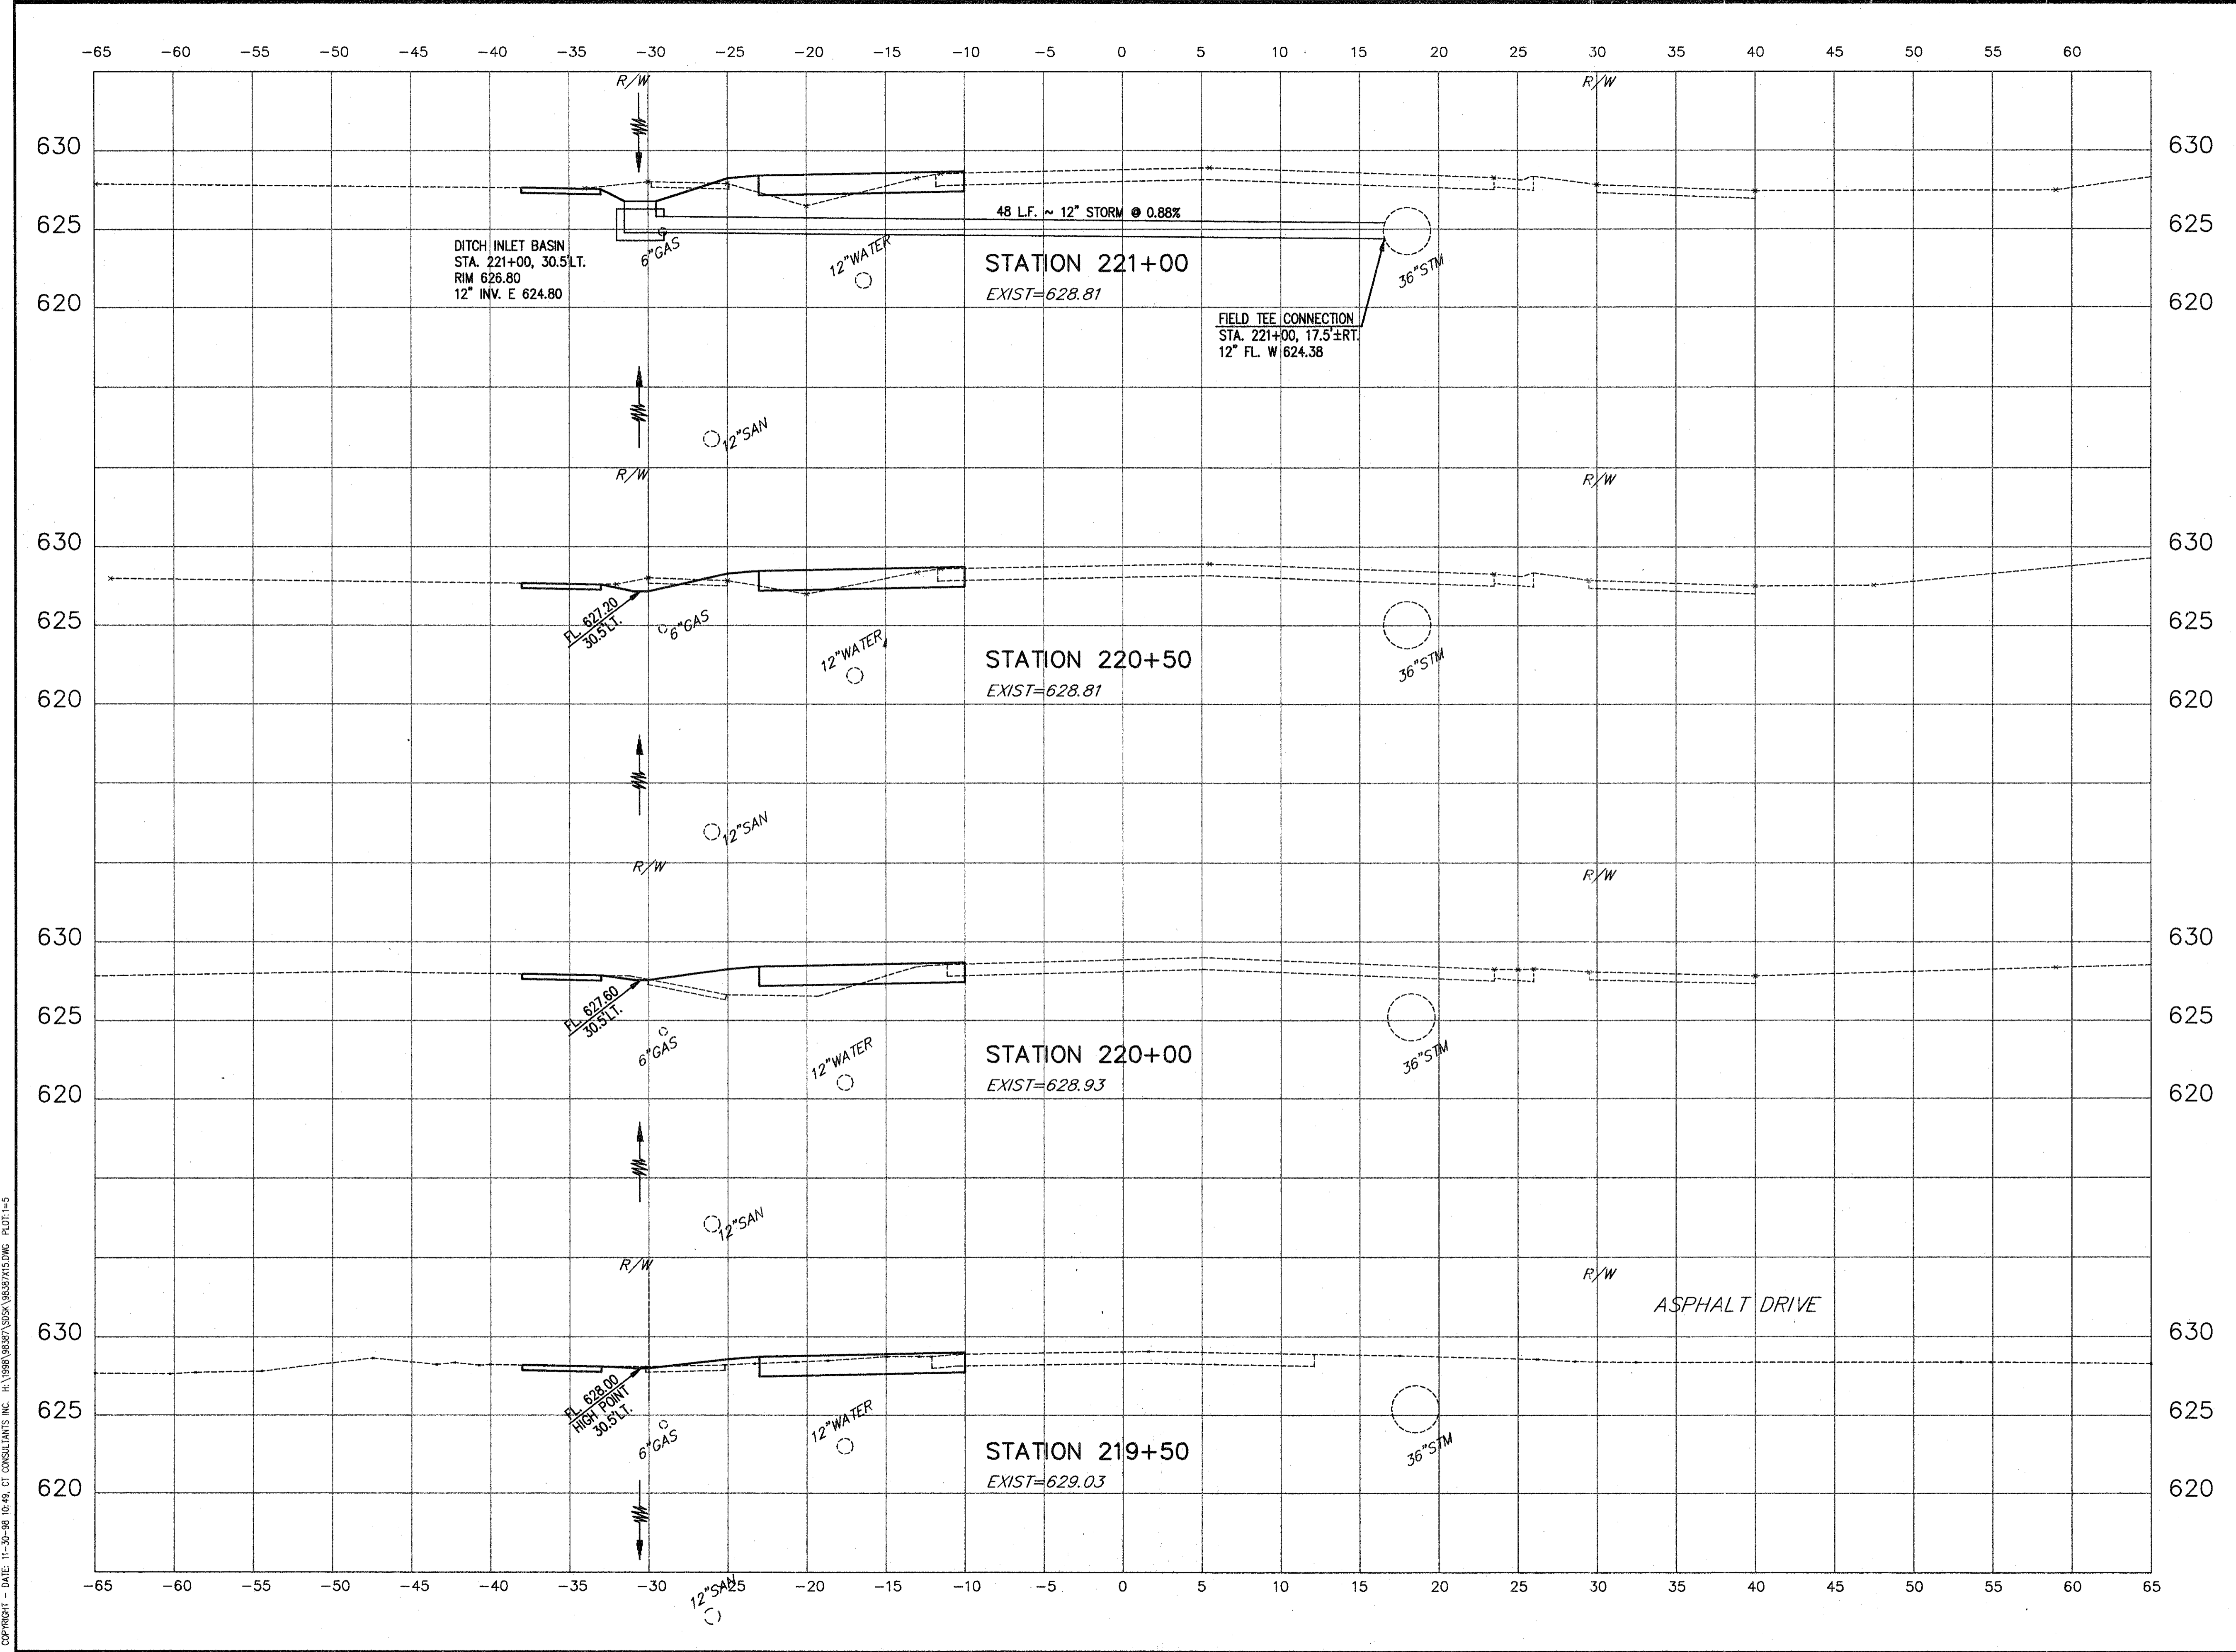

COPYRIGHT - DATE: 11-30-98 10:49, CT CONSULTANTS INC. H:\1998\9807\SDA\9807X15.DWG PLOT:1-5