


-65 -60 -55 -50 -45 -40 -35 -30 -25 -20 -15 -10 -5 0 5 10 15 20 25 30 35 40 45 50 55 60

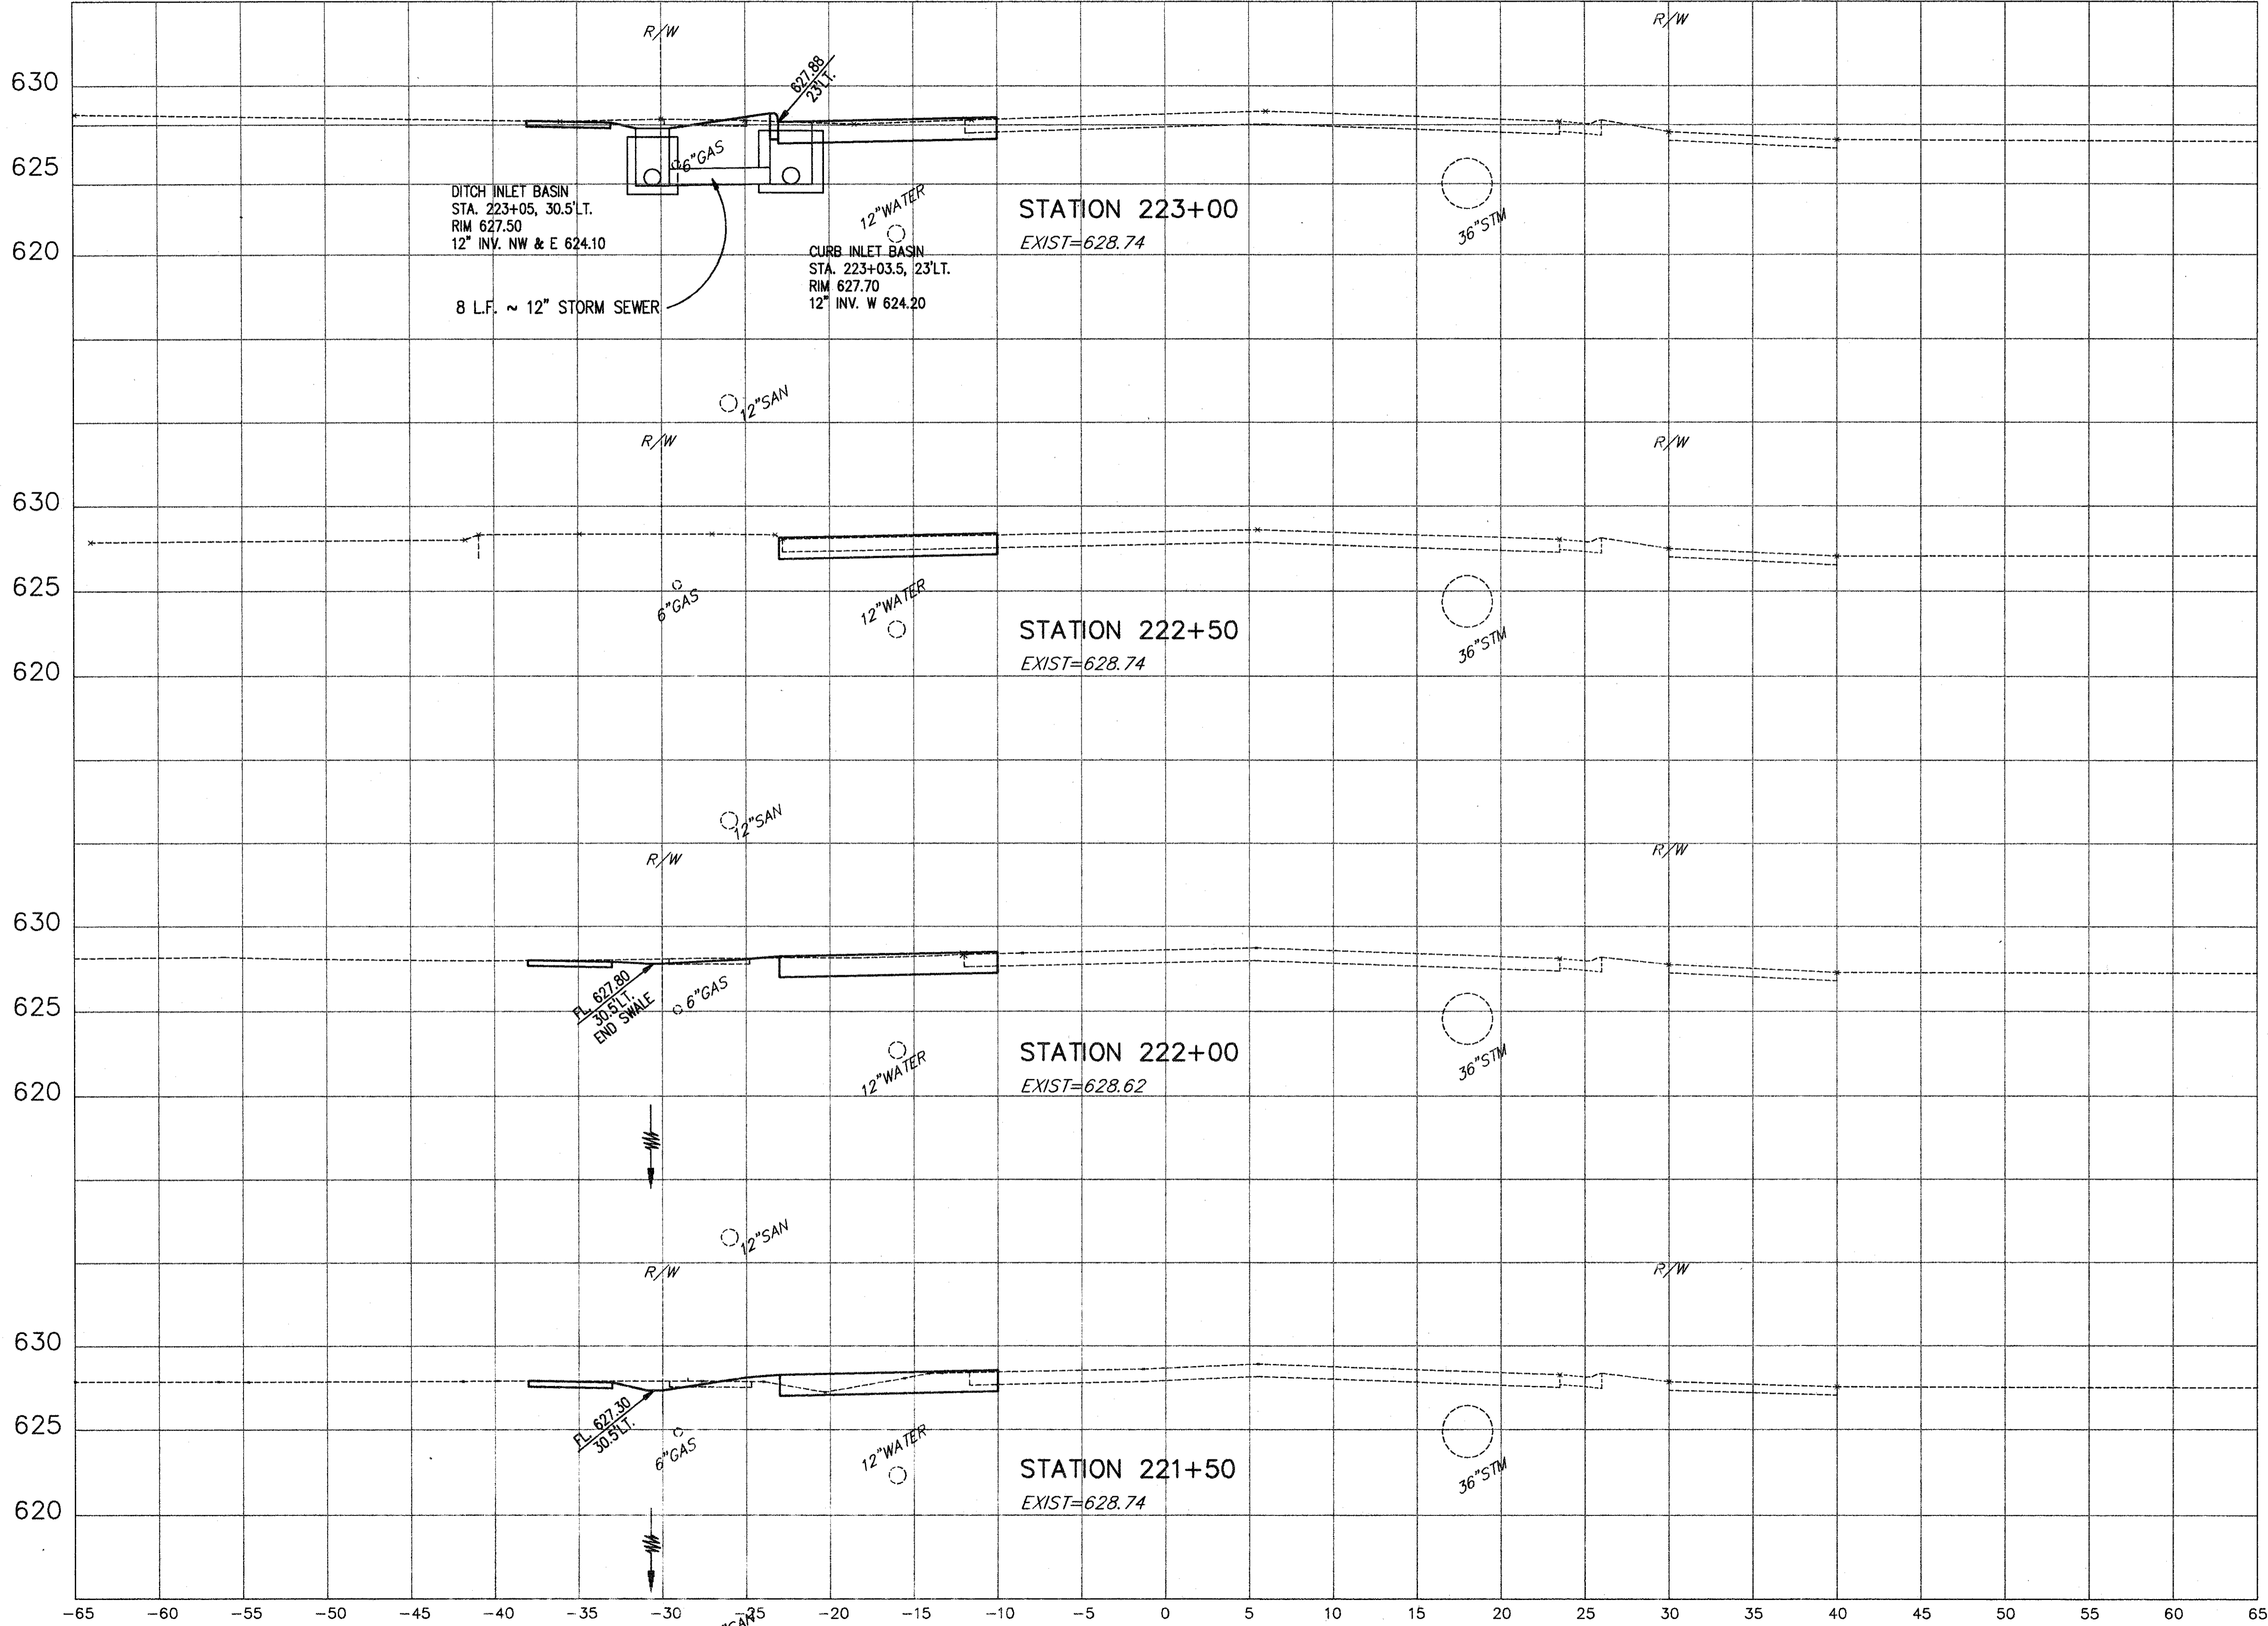

SUBMISSIONS / REVISIONS	

**CENTER STREET (STATE ROUTE 615)  
ROADWAY IMPROVEMENTS  
CENTER STREET  
CROSS-SECTIONS  
STA. 221+50 TO STA. 223+00**

**CT Consultants, Inc.**  
Engineers • Architects • Planners  
Willoughby • Mentor • Columbus • North Canton • Youngstown

DATE:	DECEMBER, 1998
DRAWN BY:	J.J.C.
CHECKED BY:	C.C.H.
APPROVED BY:	
SCALE: HOR: 1" = 5' VERT: 1" = 5'	
CONTRACT NO. <b>98387</b>	
SHEET NO.	OF
<b>54</b>	<b>103</b>

COPYRIGHT - DATE: 11-30-98 10:49 CT CONSULTANTS INC. H:\1998\98387\SDS\98387X16.DWG PLOT:1-5