


-65 -60 -55 -50 -45 -40 -35 -30 -25 -20 -15 -10 -5 0 5 10 15 20 25 30 35 40 45 50 55 60

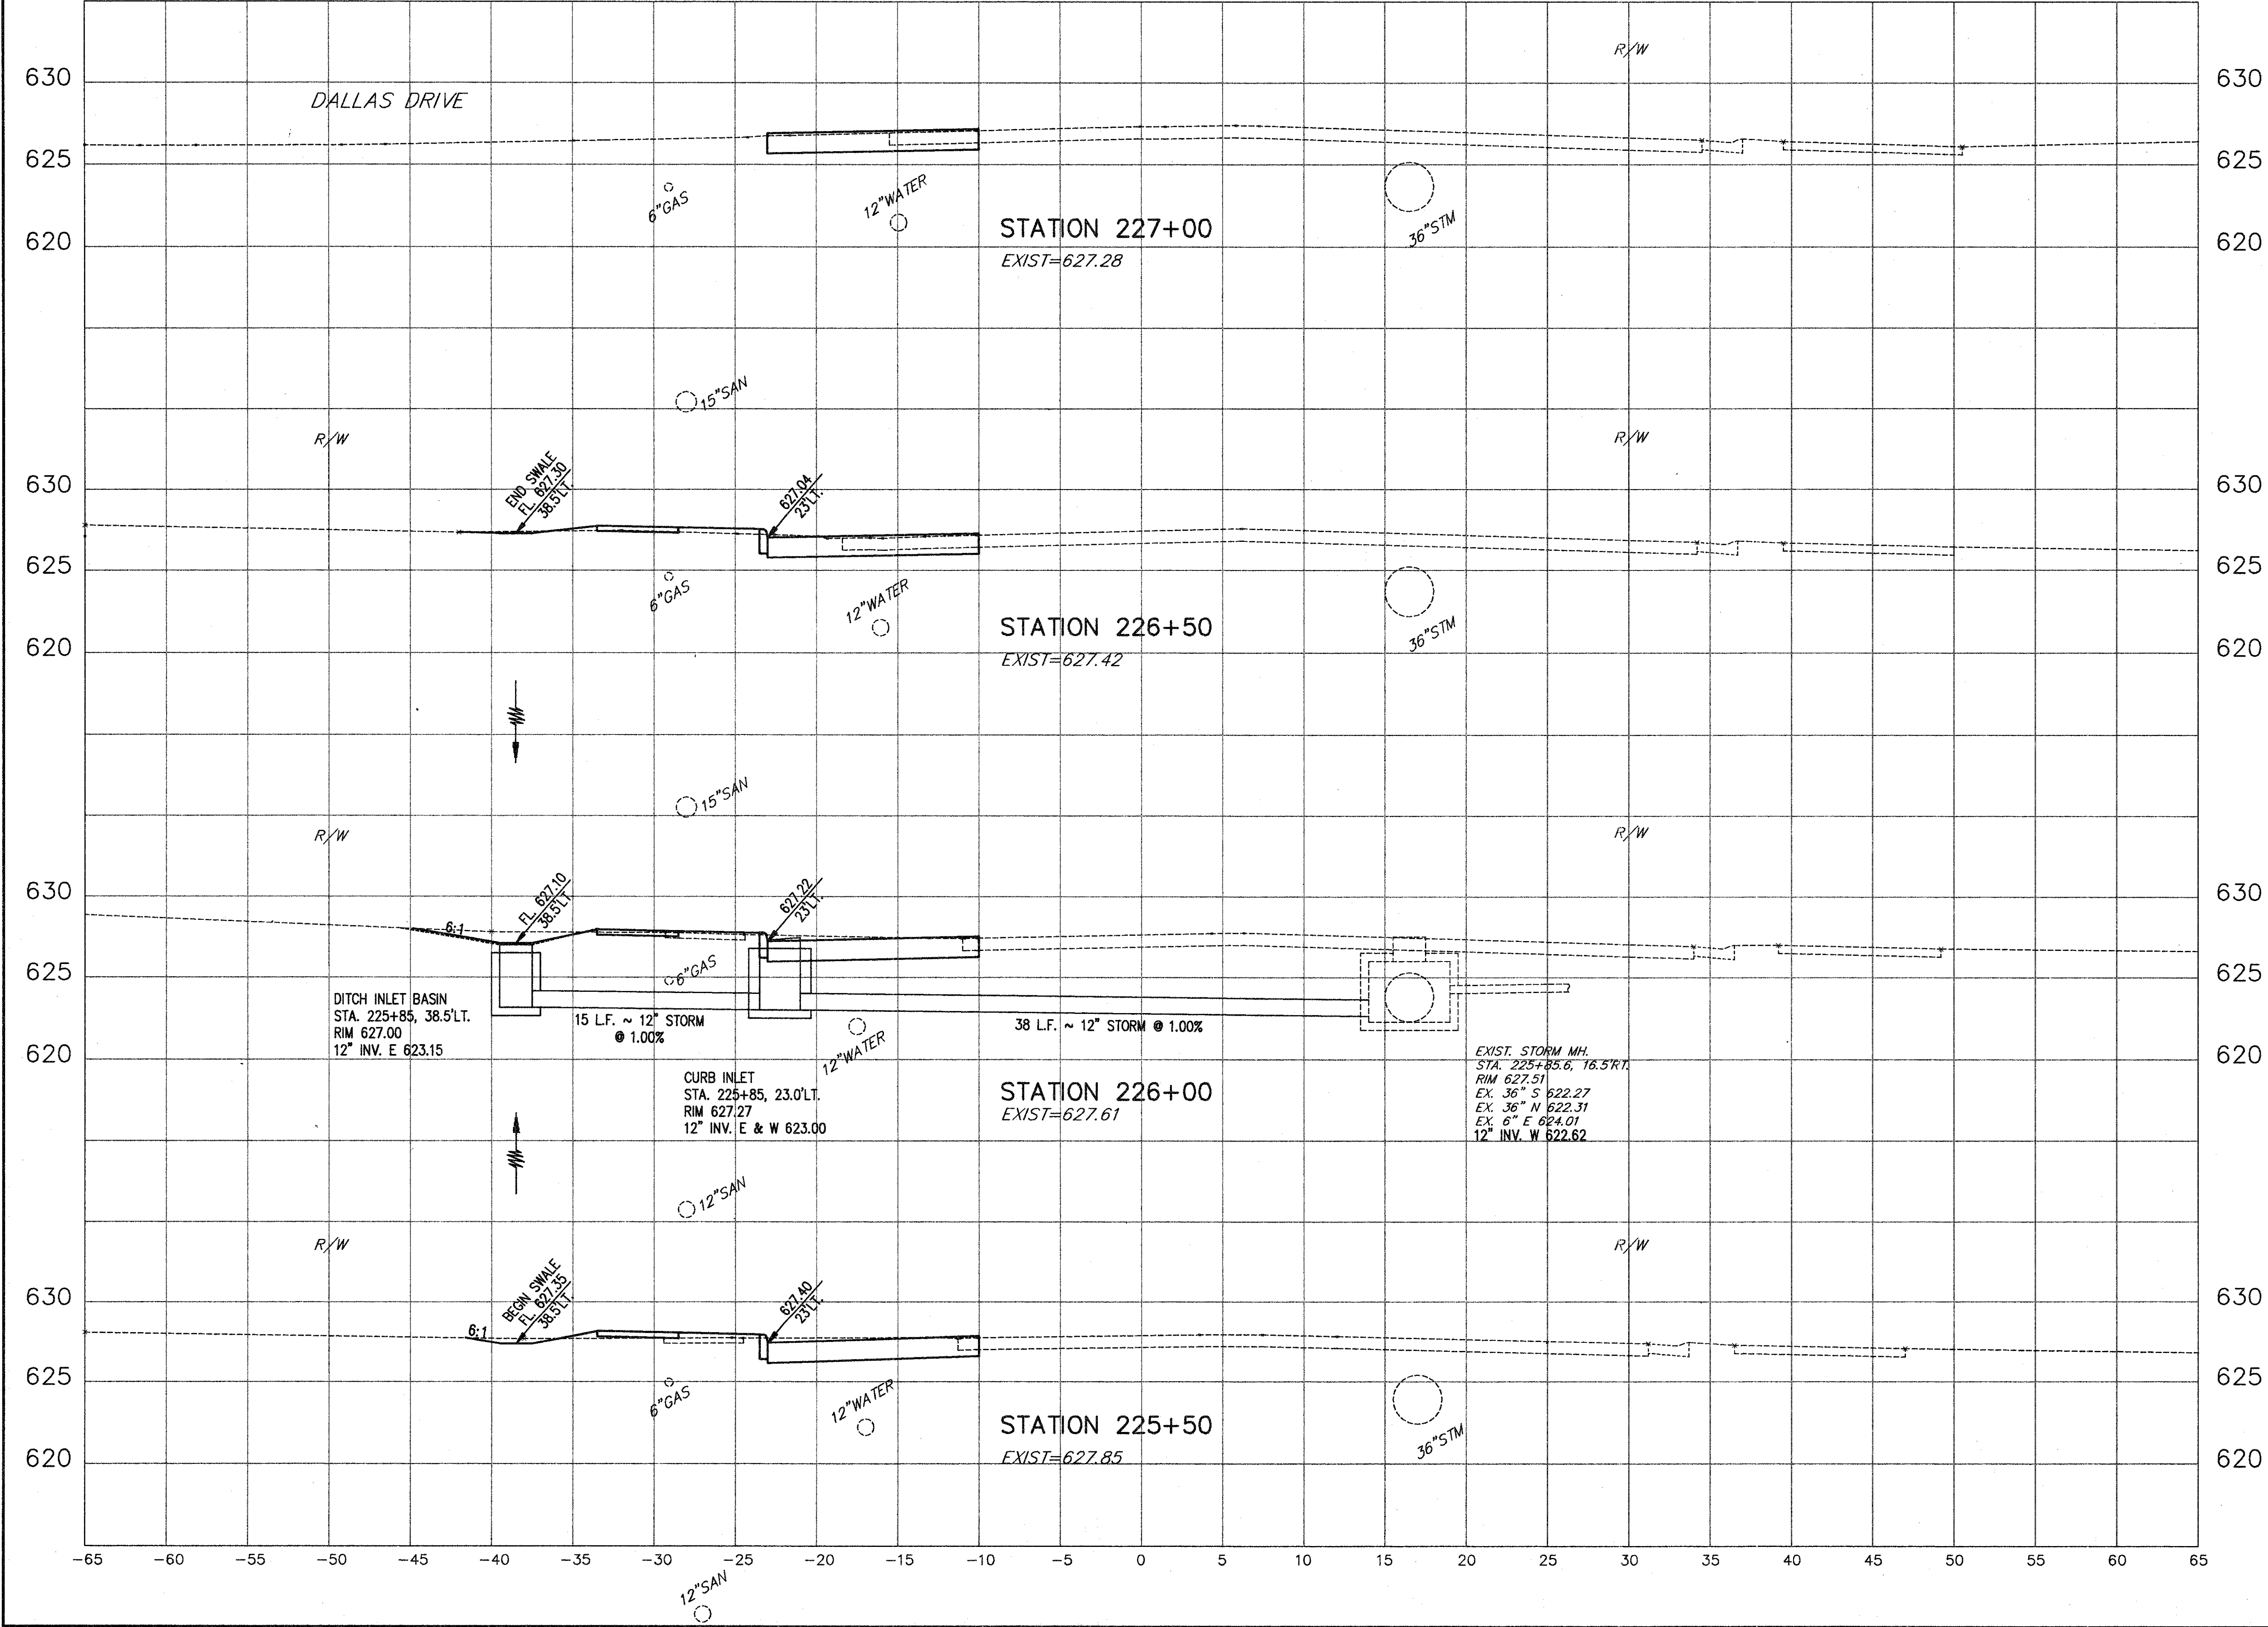

SUBMISSIONS / REVISIONS	

**CENTER STREET (STATE ROUTE 615)
ROADWAY IMPROVEMENTS
CENTER STREET
CROSS-SECTIONS
STA. 225+50 TO STA. 227+00**

CT Consultants, Inc.
Engineers • Architects • Planners
Willoughby • Mentor • Columbus • North Canton • Youngstown



DATE:	DECEMBER, 1998
DRAWN BY:	J.J.C.
CHECKED BY:	C.C.H.
APPROVED BY:	
SCALE:	
HOR.:	1" = 5'
VERT.:	1" = 5'
CONTRACT NO.:	
	98387
SHEET NO.:	OF
56	103

COPYRIGHT - DATE: 11-30-98 TO: 49, CT CONSULTANTS INC. H: 1998\08\07\SSA\WB21\BIDWG PLOT: 1-5