


-65 -60 -55 -50 -45 -40 -35 -30 -25 -20 -15 -10 -5 0 5 10 15 20 25 30 35 40 45 50 55 60 65

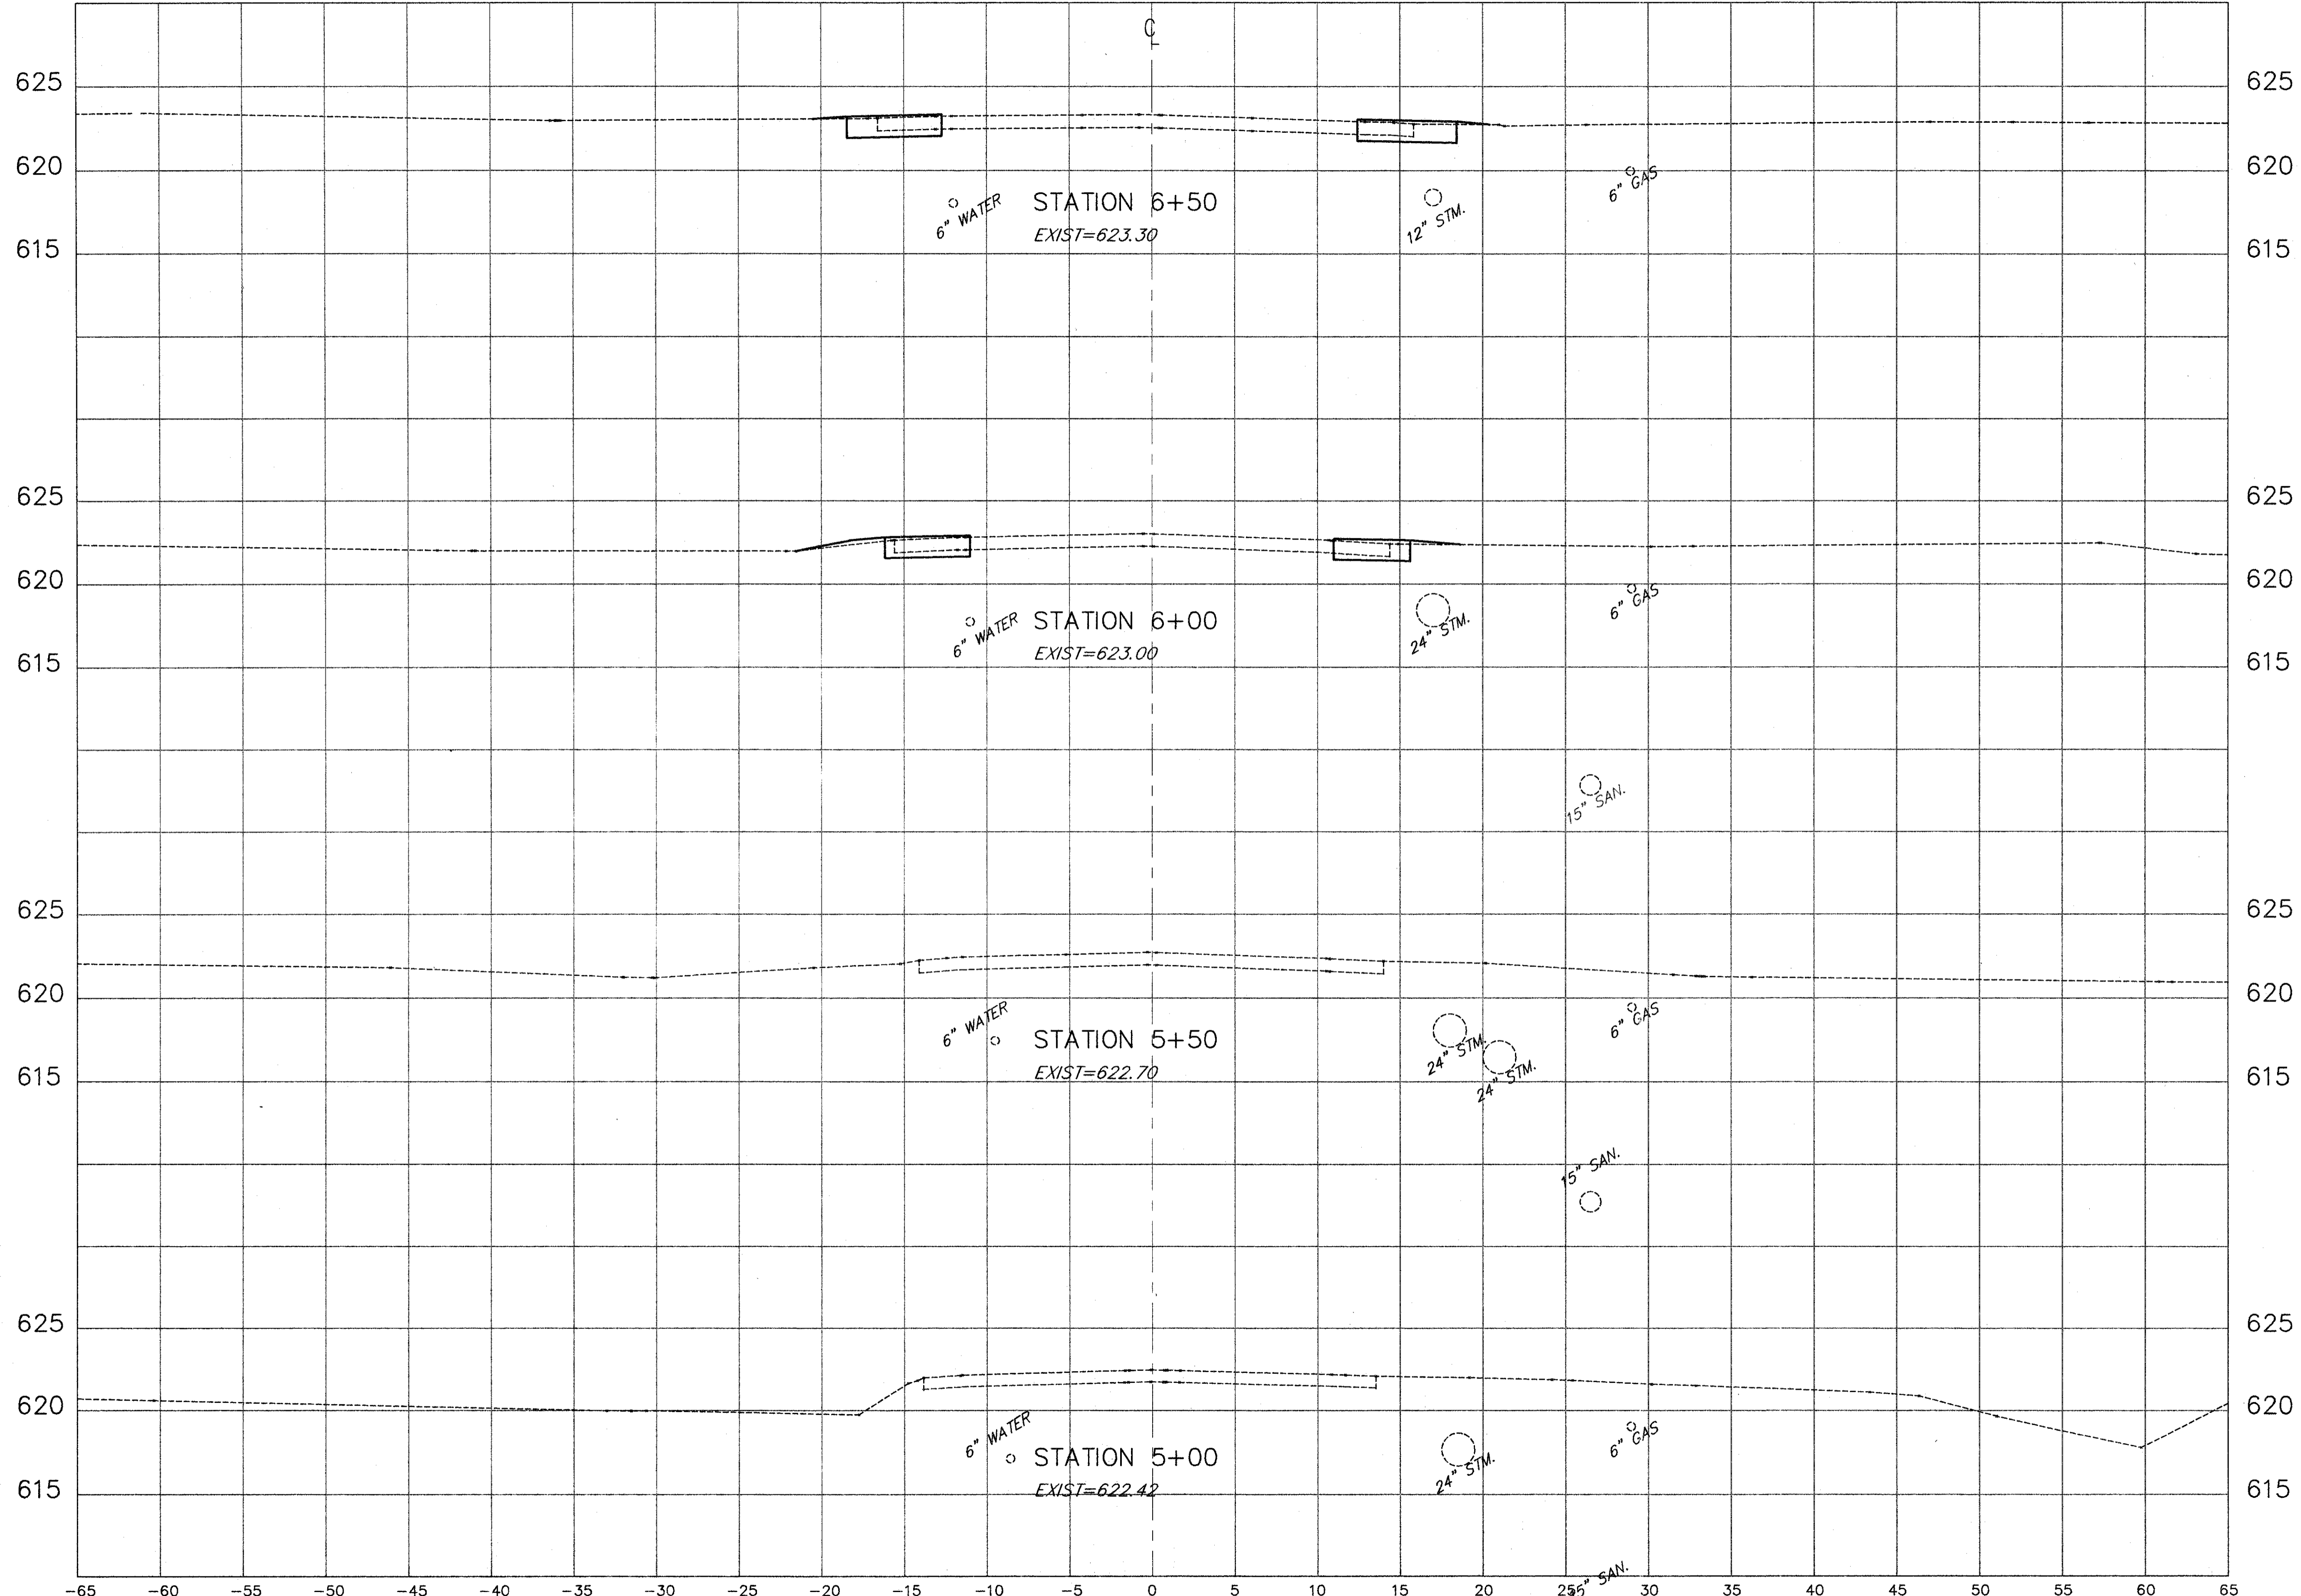

SUBMISSIONS / REVISIONS	

**CENTER STREET (STATE ROUTE 615)
ROADWAY IMPROVEMENTS
MUNSON ROAD
CROSS-SECTIONS
STA. 5+00 TO STA. 6+50**

CT Consultants, Inc.
Engineers • Architects • Planners
Willoughby • Mentor • Columbus • North Canton • Youngstown

DATE:	MARCH, 1999
DRAWN BY:	J.J.C.
CHECKED BY:	C.C.H.
APPROVED BY:	
SCALE:	HOR. 1" = 5' VERT. 1" = 5'
CONTRACT No.	98387
SHEET NO.	OF
61	103

COPYRIGHT - DATE: 03-01-99 10:46, CT CONSULTANTS INC. H:\1998\98387\98387.DWG PLOT:1-5