



SUBMISSIONS / REVISIONS

**CENTER STREET (STATE ROUTE 615)
ROADWAY IMPROVEMENTS
MUNSON ROAD
CROSS-SECTIONS
STA. 7+00 TO STA. 8+00**

CT Consultants, Inc.
Engineers • Architects • Planners
Willoughby • Mentor • Columbus • North Canton • Youngstown

DATE: MARCH, 1999

DRAWN BY: J.J.C.

CHECKED BY: C.C.H.


APPROVED BY: _____

SCALE:
HOR: 1" = 5'
VERT: 1" = 5'

CONTRACT NO.

98387

SHEET NO. **62** OF **103**

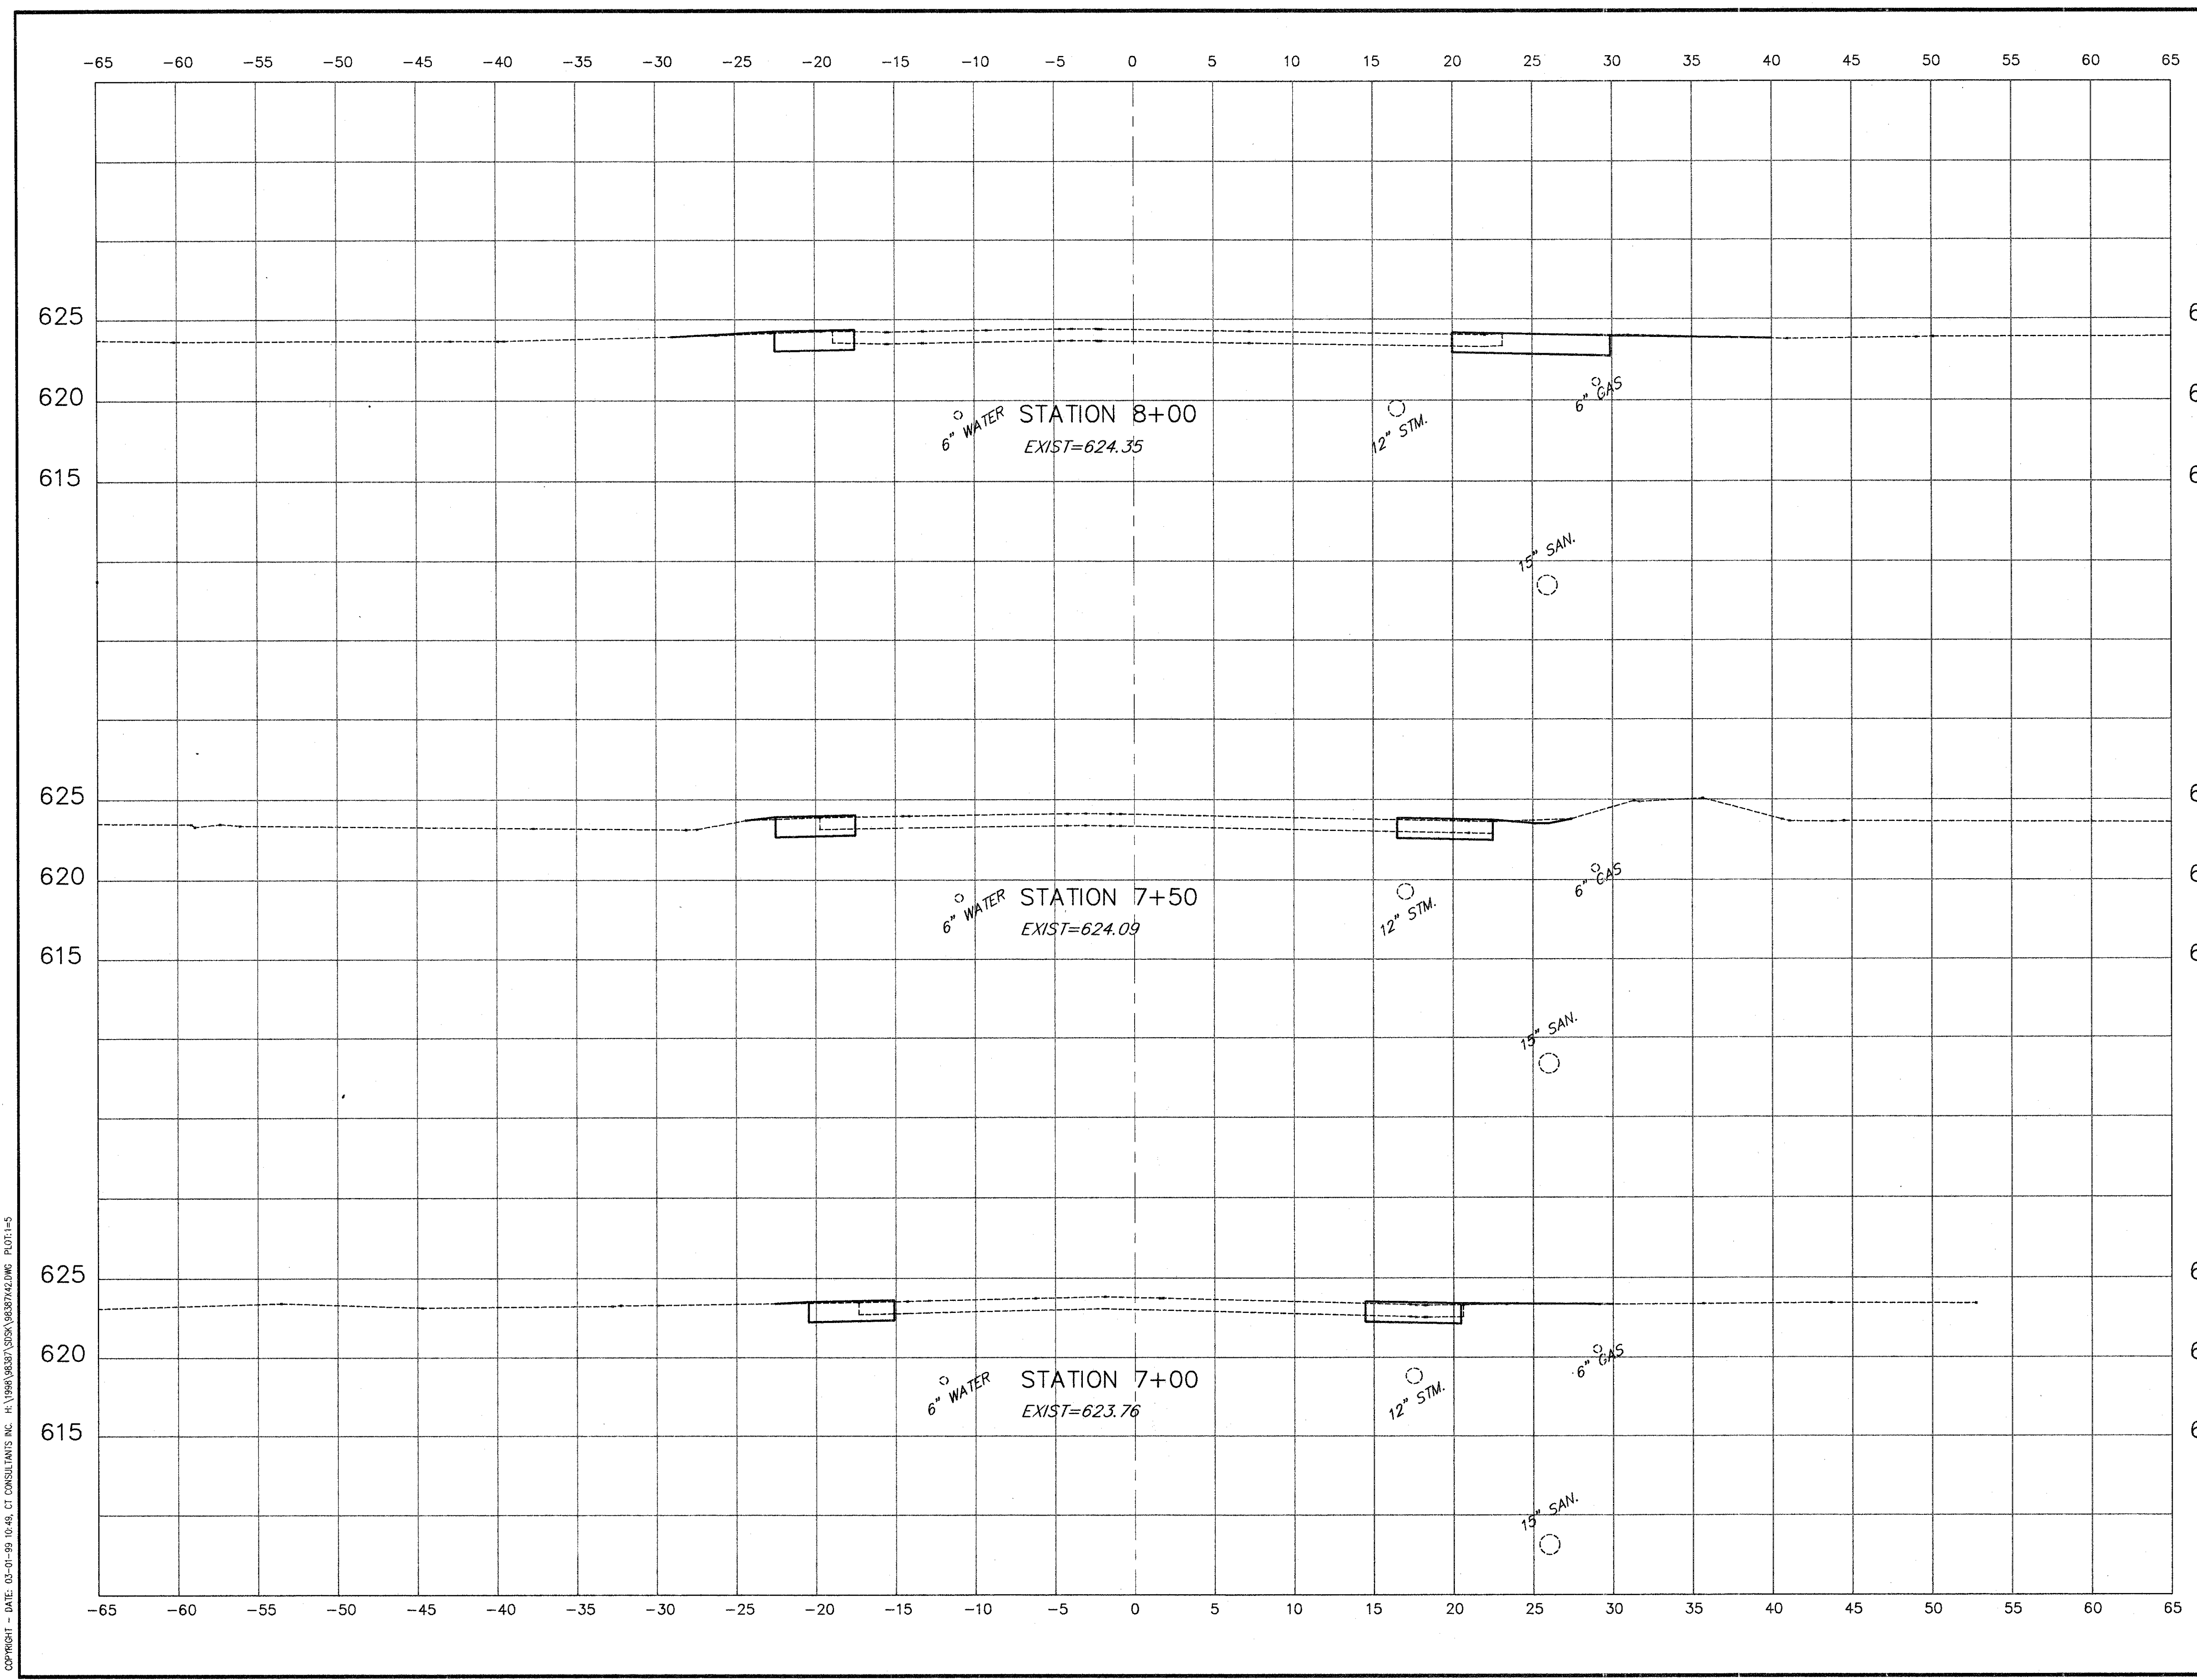

COPYRIGHT - DATE: 03-01-99 10:49: CT CONSULTANTS INC. H:\1998\98387\305K\98387A2.DWG PLOT:1-5