



SUBMISSIONS / REVISIONS

**CENTER STREET (STATE ROUTE 615)  
ROADWAY IMPROVEMENTS  
RELOCATED MUNSON ROAD  
CROSS-SECTIONS  
STA. 10+50 TO STA. 12+00**

**CT Consultants, Inc.**  
Engineers • Architects • Planners  
Willoughby • Mentor • Columbus • North Canton • Youngstown

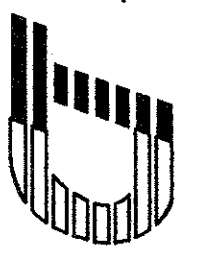

DATE:	MARCH, 1999
DRAWN BY:	J.J.C.
CHECKED BY:	C.C.H.
APPROVED BY:	
SCALE:	HOR. 1" = 5' VERT. 1" = 5'
CONTRACT NO.	98387
SHEET NO.	64
OF	103

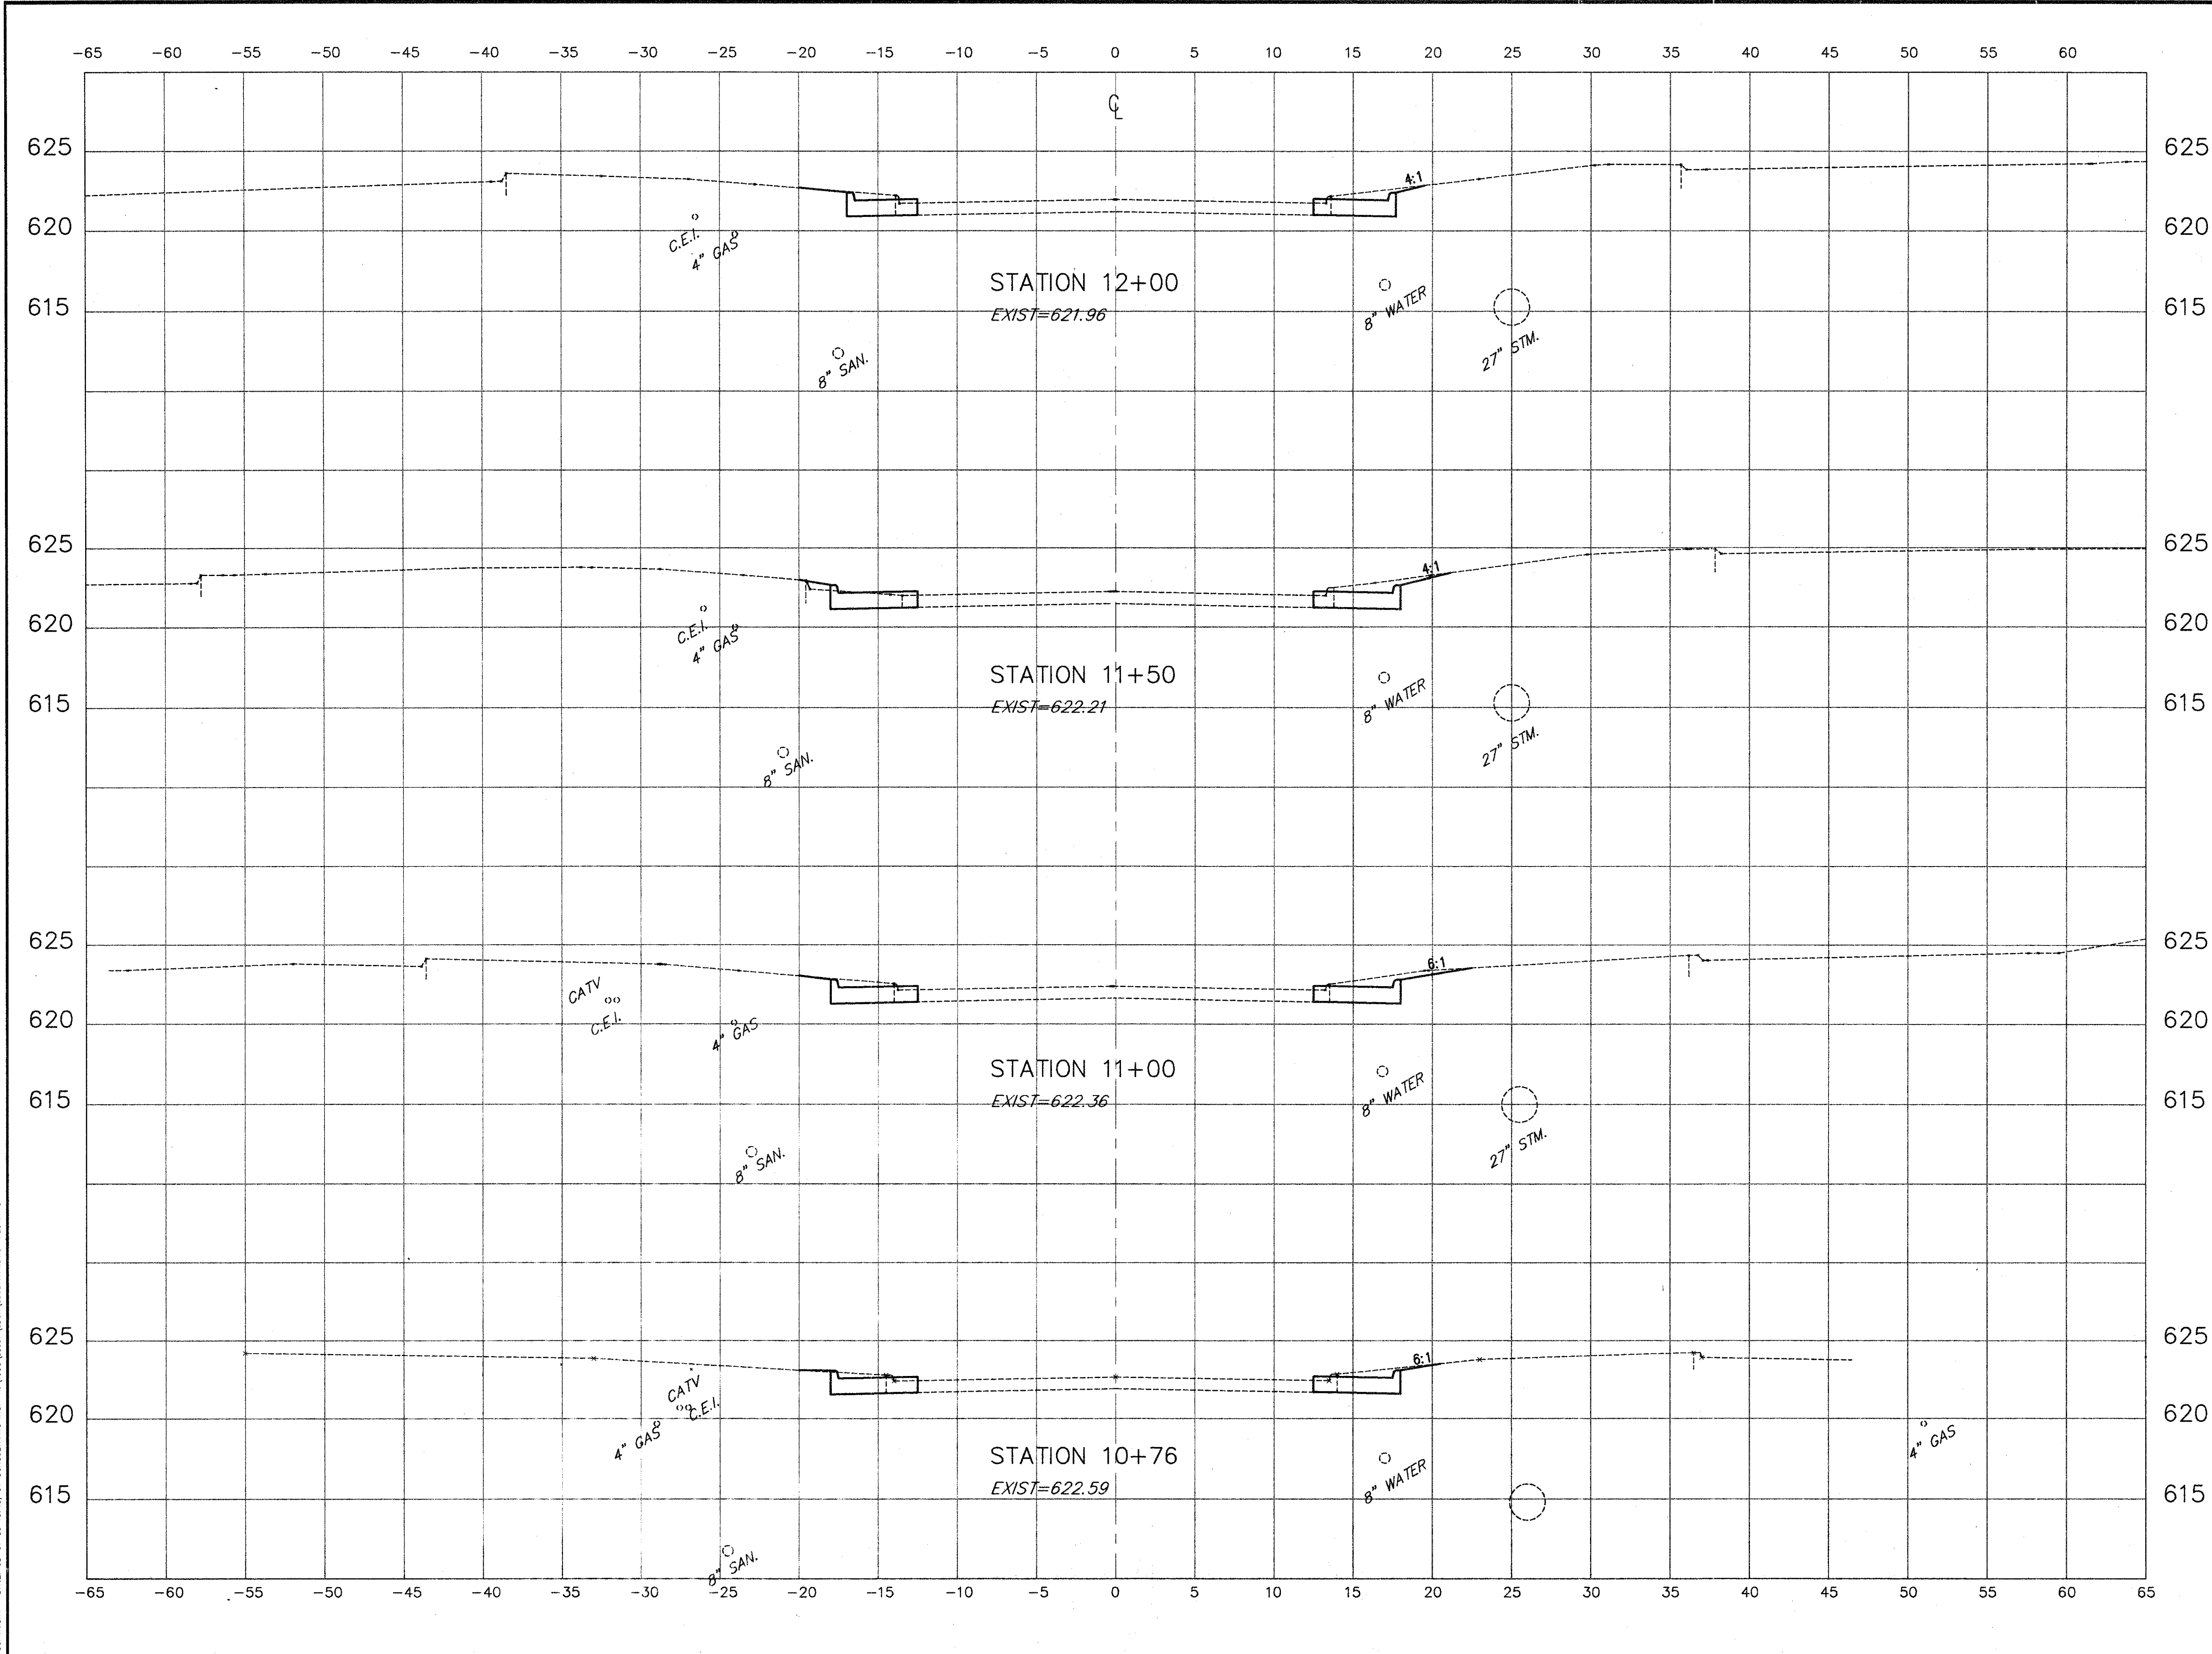

COPYRIGHT - DATE: 03-01-99 10:49: CT CONSULTANTS INC. H:\1998\98387\SDS\98387\44.DWG PLOT:1-5