


SUBMISSIONS / REVISIONS	

**CENTER STREET (STATE ROUTE 615)
ROADWAY IMPROVEMENTS
CENTER STREET
DRIVE PROFILES**
STA. 196+93.00 TO STA. 197+60.00

CT Consultants, Inc.
Engineers • Architects • Planners
Willoughby • Mentor • Columbus • North Canton • Youngstown

DATE:	APRIL 1999
DRAWN BY:	J.J.C.
CHECKED BY:	C.C.H.
APPROVED BY:	
SCALE:	HOR: 1" = 5' VERT: 1" = 5'
CONTRACT NO.:	98387
SHEET NO.:	67
OF:	103

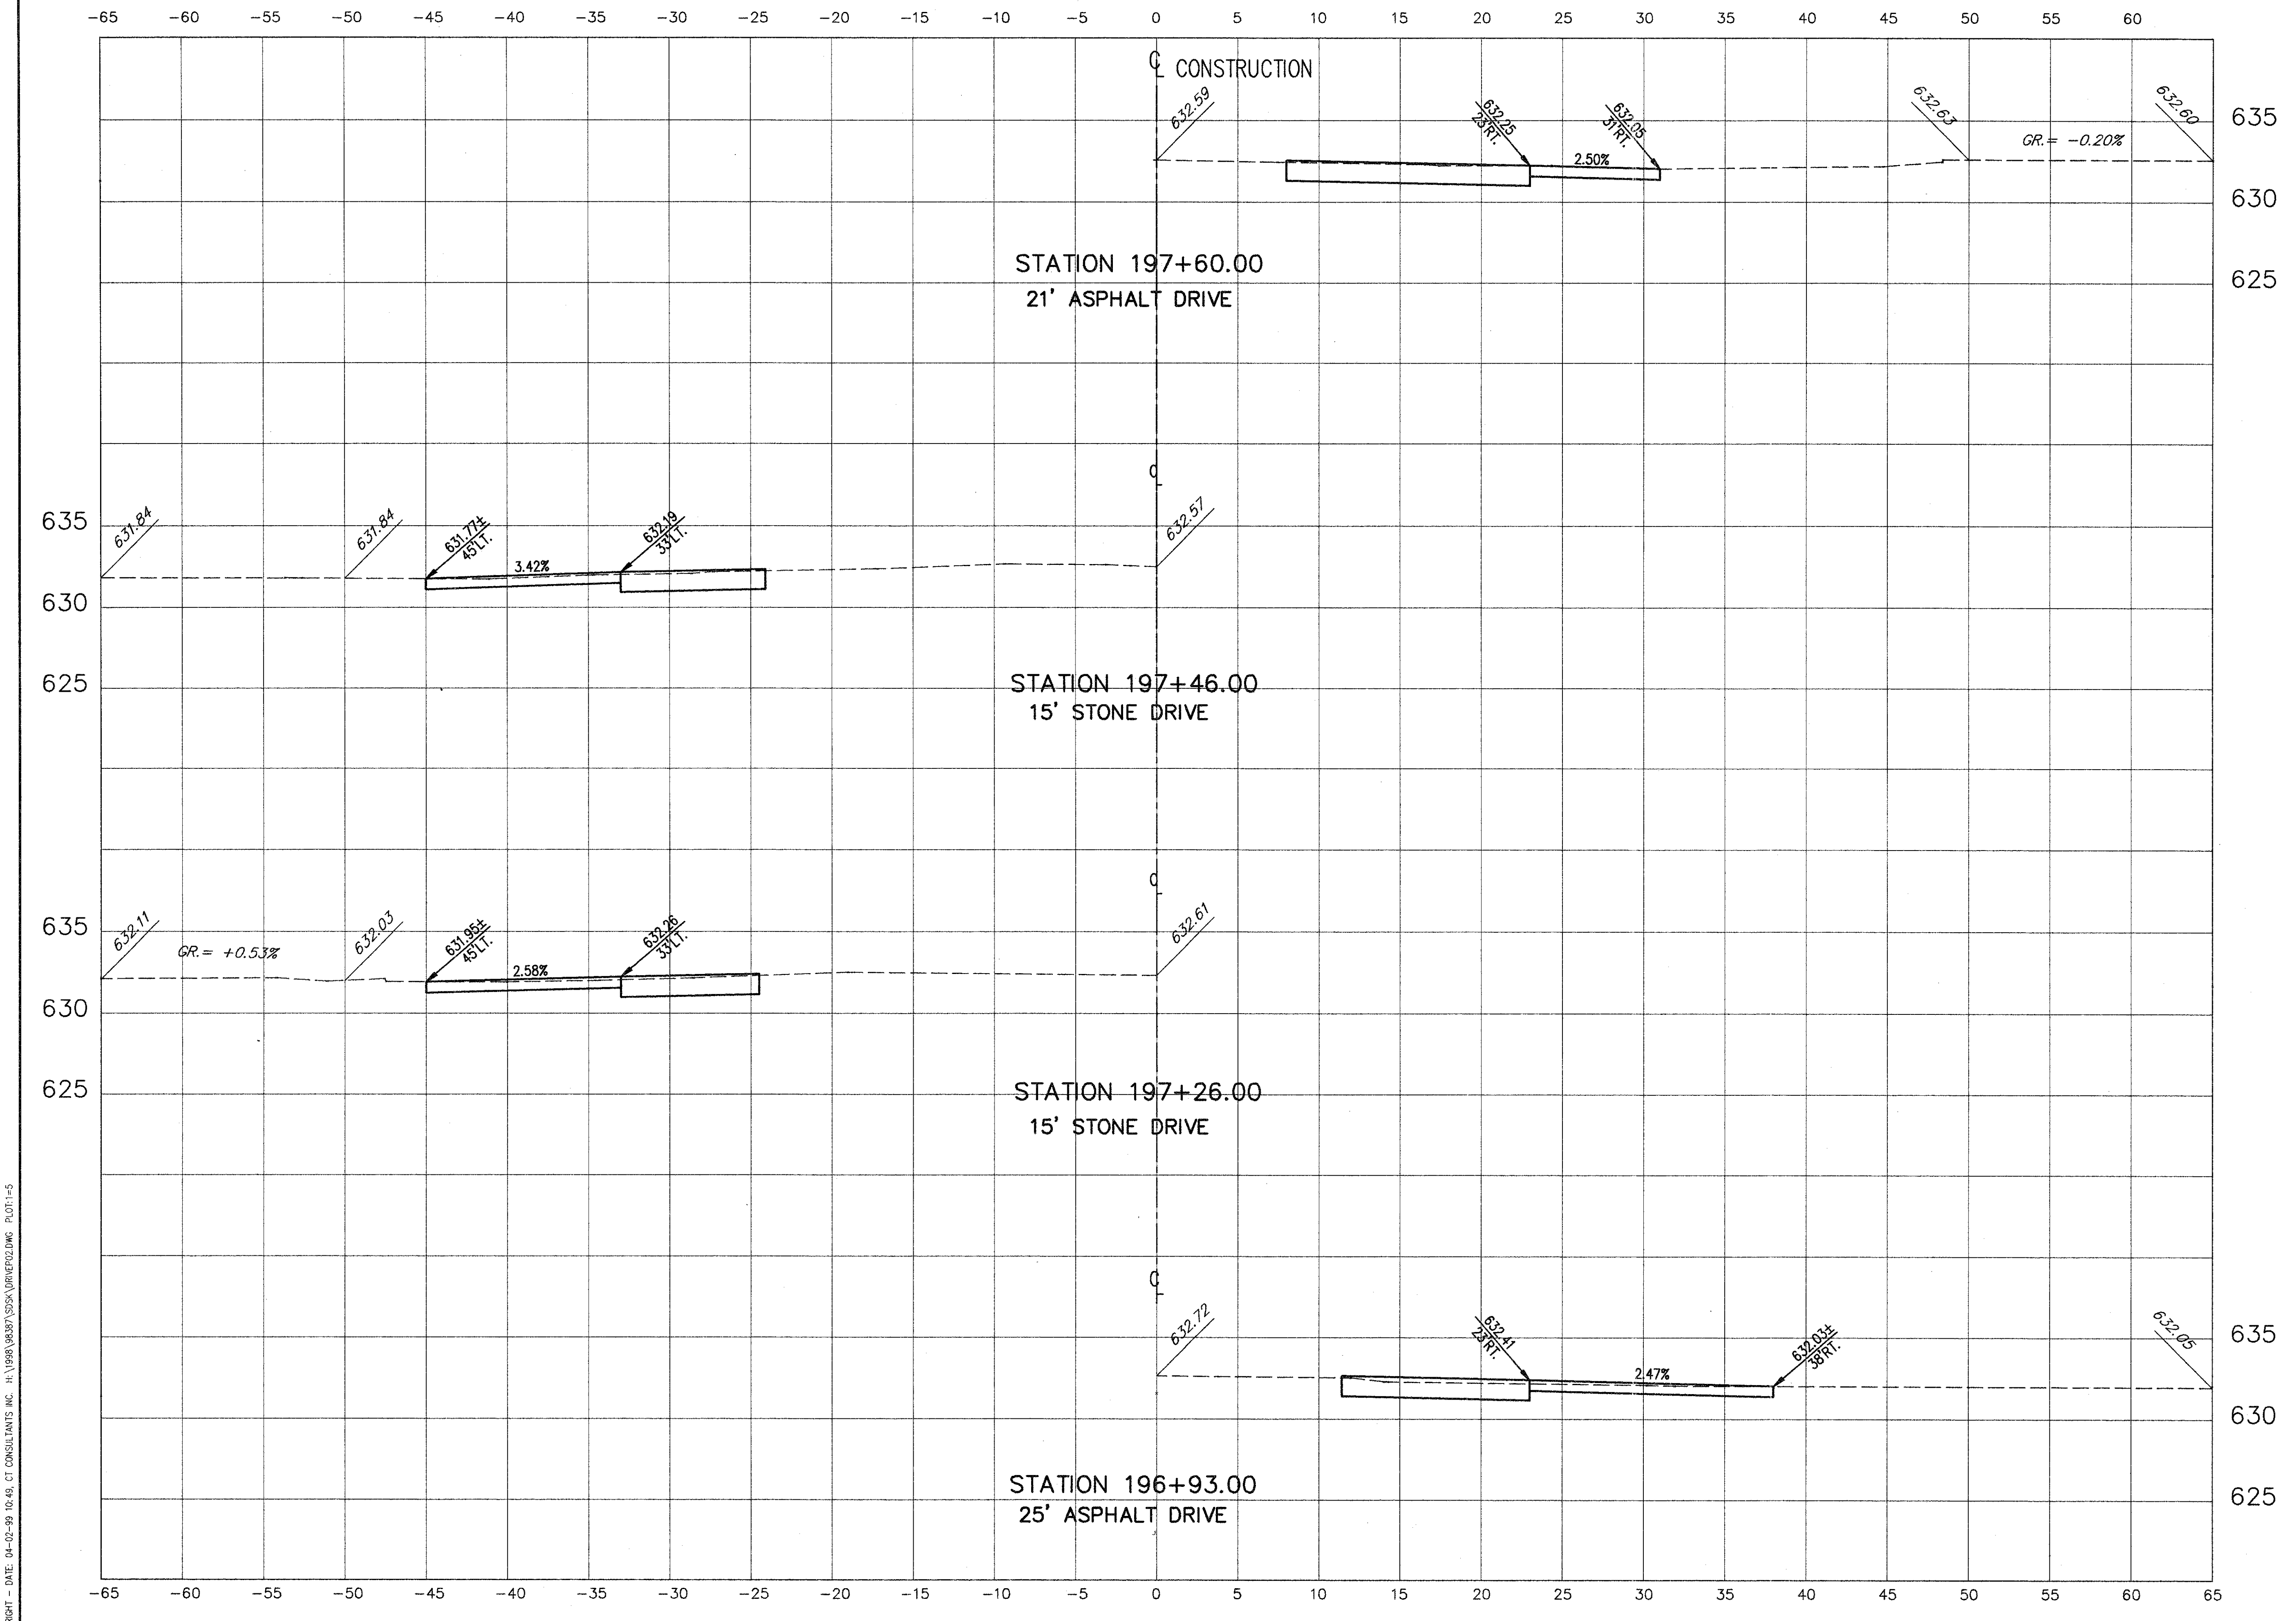

COPYRIGHT - DATE: 04-02-99 10:48, CT CONSULTANTS INC. H:\1998\1987\SSA\DRIVEPRO2.DWG PLOT:1-5